


T_P 24 S R 12 W W M
T_P 25 S R 12 W W M

33 34
4 3

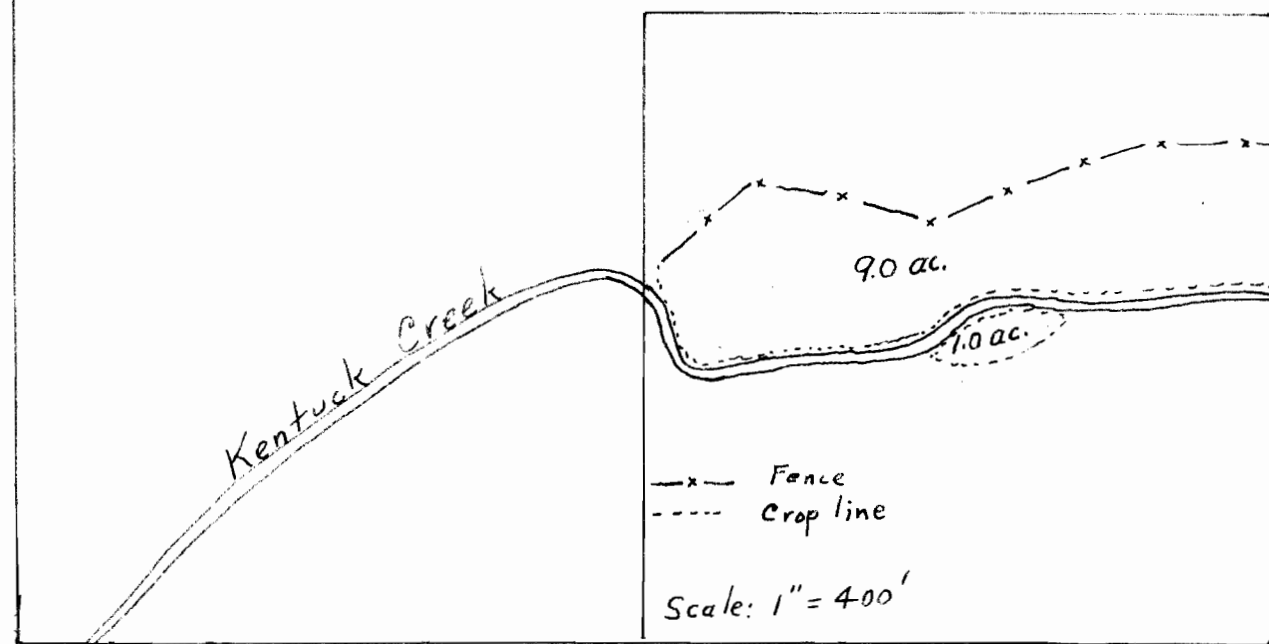


RECEIVED
MAR 28 1940
STATE ENGINEER
SALEM, OREGON

SE Corner
of NE $\frac{1}{4}$

Application No. 18629
Permit No. 14264

TOWNSHIP 255, RANGE 12W, W. M.

North

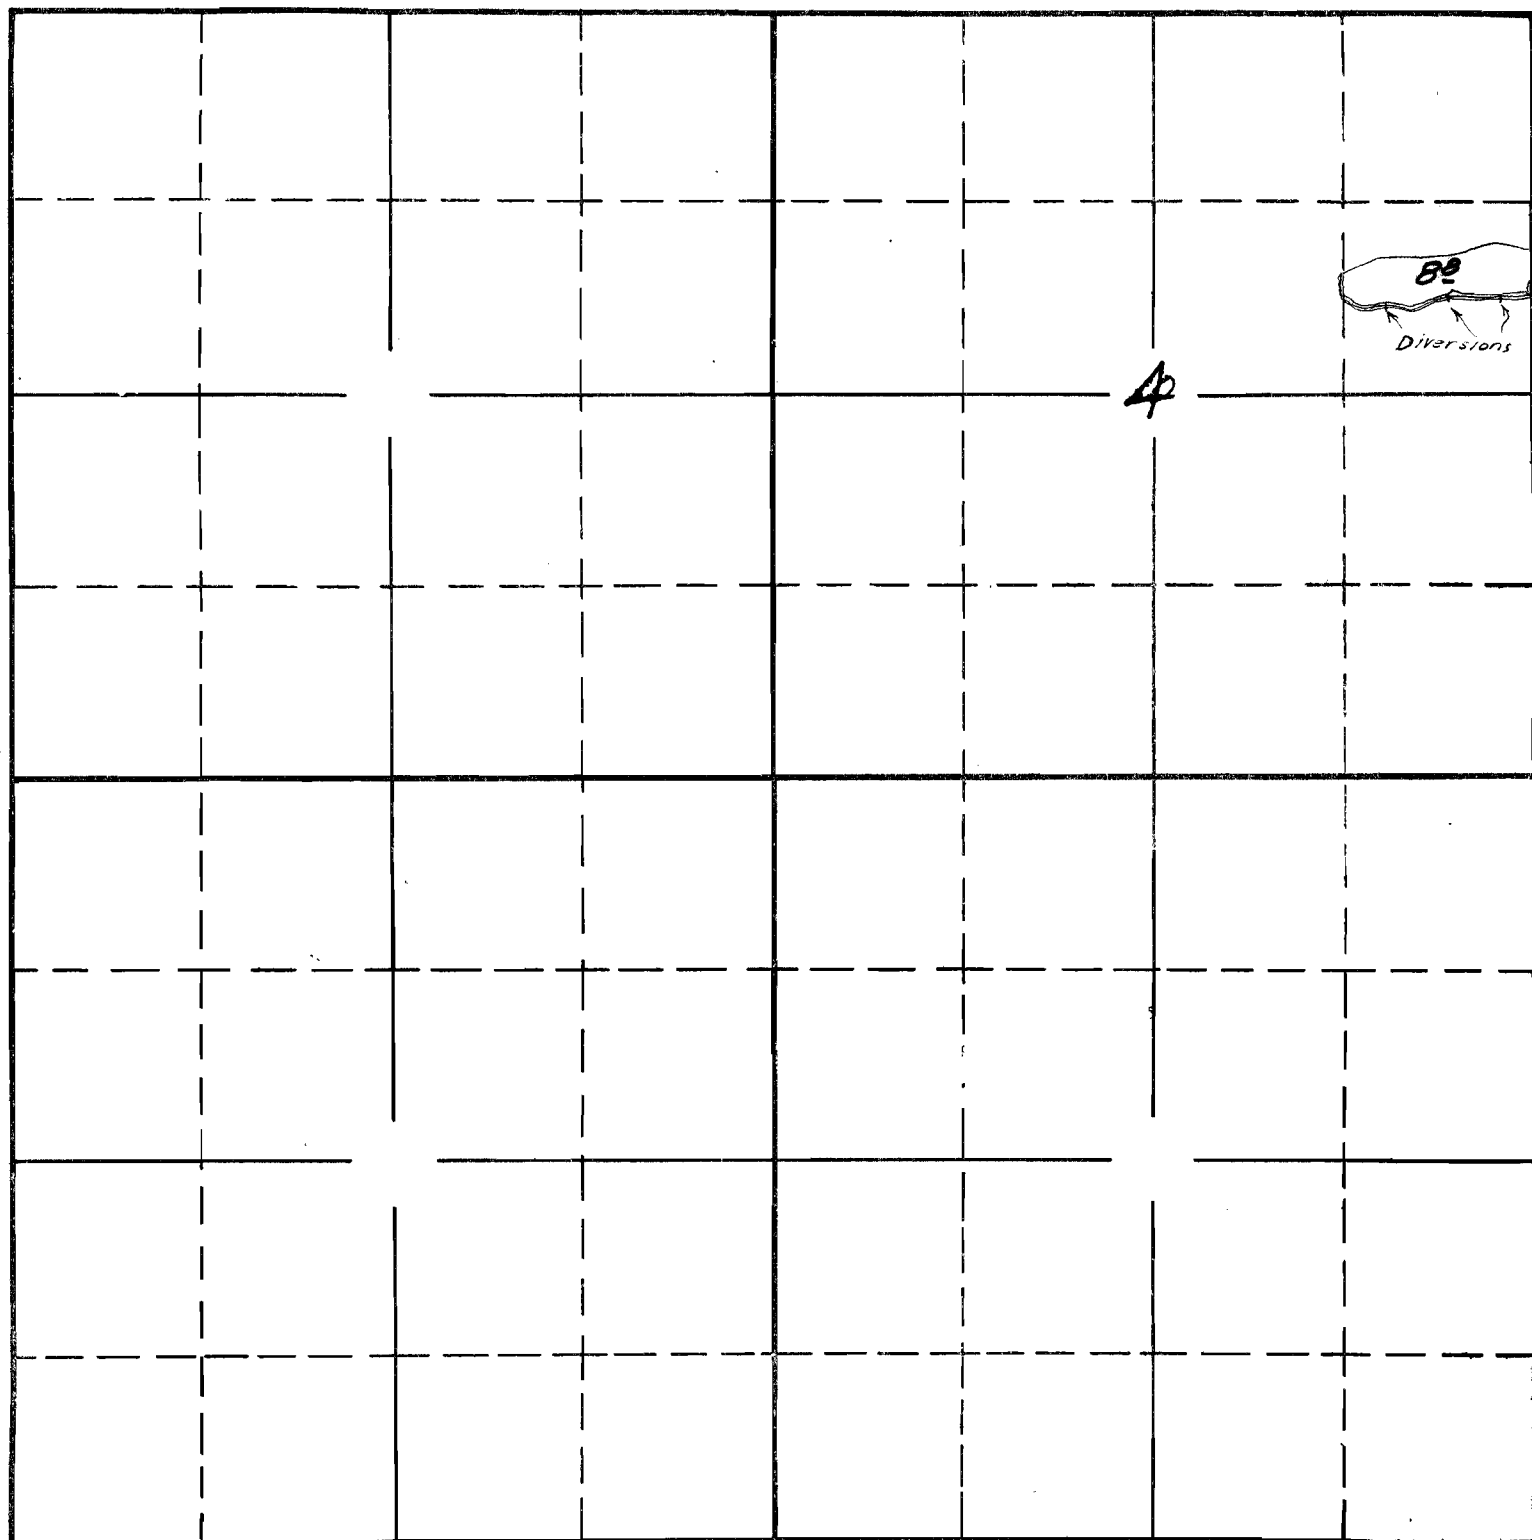Surveyed June 17 1941
C.A.B.

South

APPLICATION No. 18629

PERMIT No. 14264