


TOWNSHIP 6 N, RANGE 35 E, W. M.

South
North

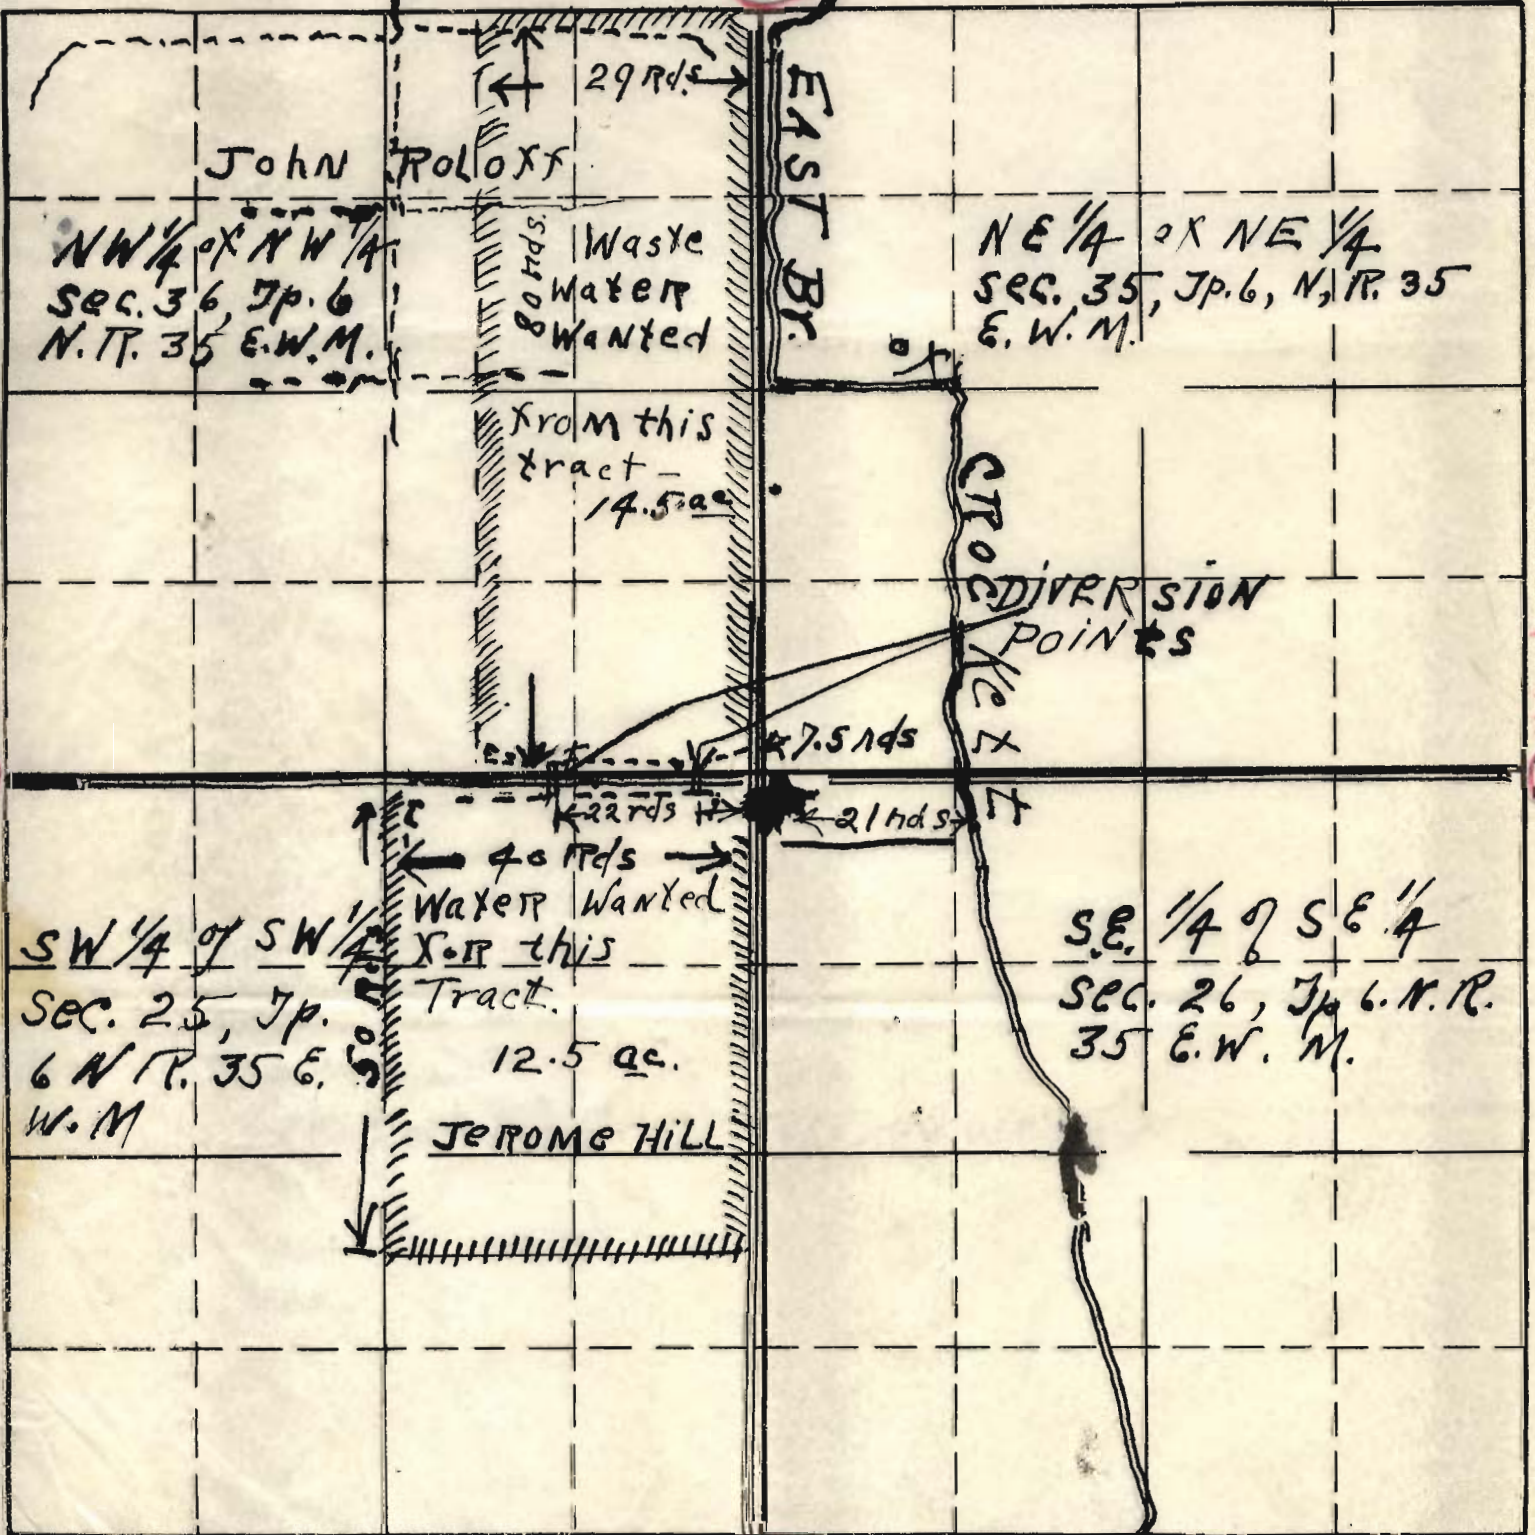

APPLICATION for PERMIT
to use Waste Water
JEROME HILL
MAP

South
North


18810 ac
7-24
APPLICATION No. 18810
PERMIT No. 14450

Scale. 16" = 1 Mile

SECTION

TOWNSHIP 6N, RANGE 35E, W. M.

North

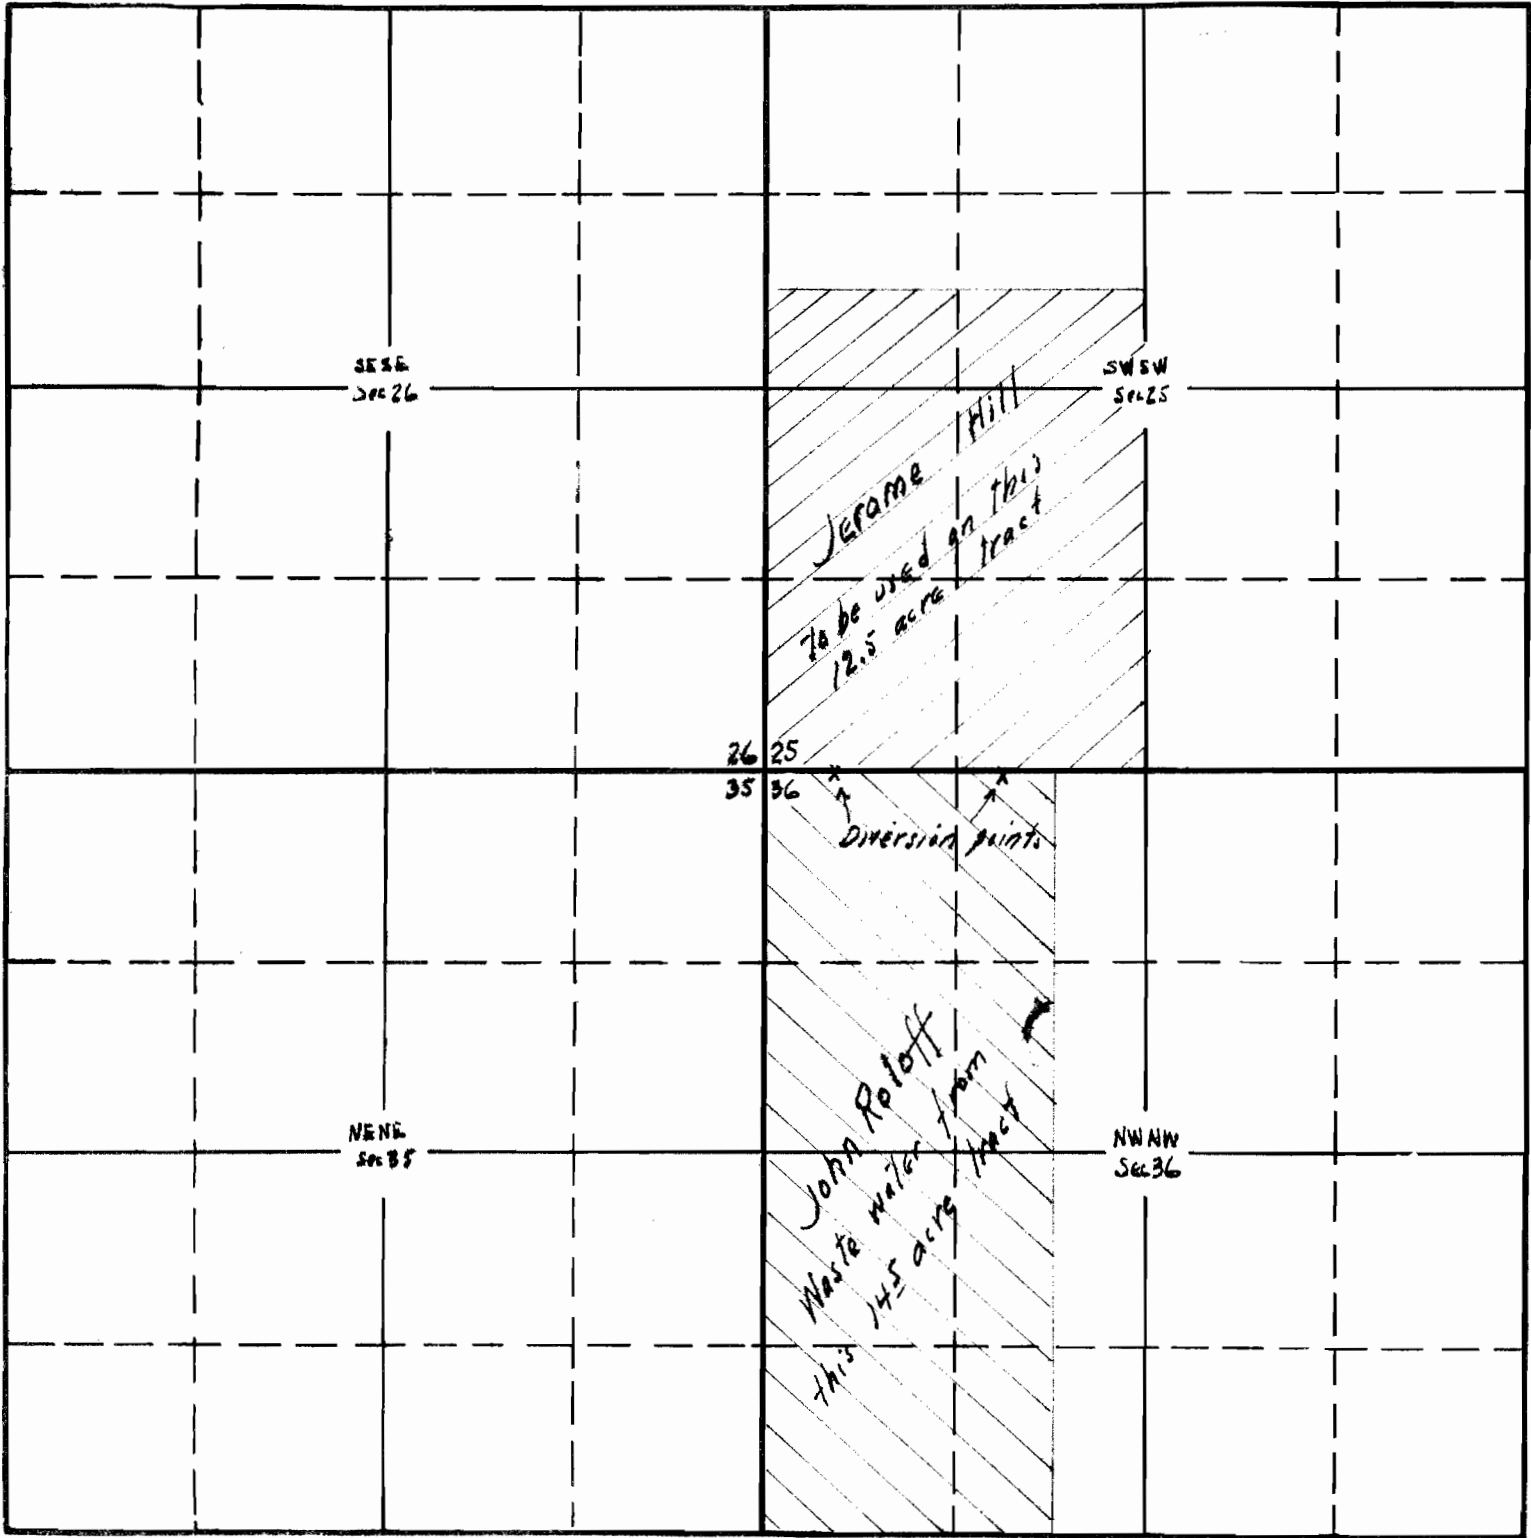

South

scale 16" = 1 mi.

APPLICATION No. 18810

PERMIT No. 14430

HPC
 STATE OF IOWA
 DEPARTMENT OF NATURAL RESOURCES
 DES MOINES, IOWA