


PLAT

TO ACCOMPANY
JOS. A COX'S
APPLICATION FOR WATER-RIGHT
Situated in N.E. 1/4 of N.W. 1/4 of Sec. 12
T. 31 S. R. 15 W. W.M.

Scale 1" = 200'

I Chas. Fitzhugh, of Port Orford, Oregon, do hereby certify
that this map was made from notes taken during an actual
survey made by me on Jan. 11, 1913, and that it correctly rep-
resents the works described in the accompanying application.

Chas. Fitzhugh
Surveyor

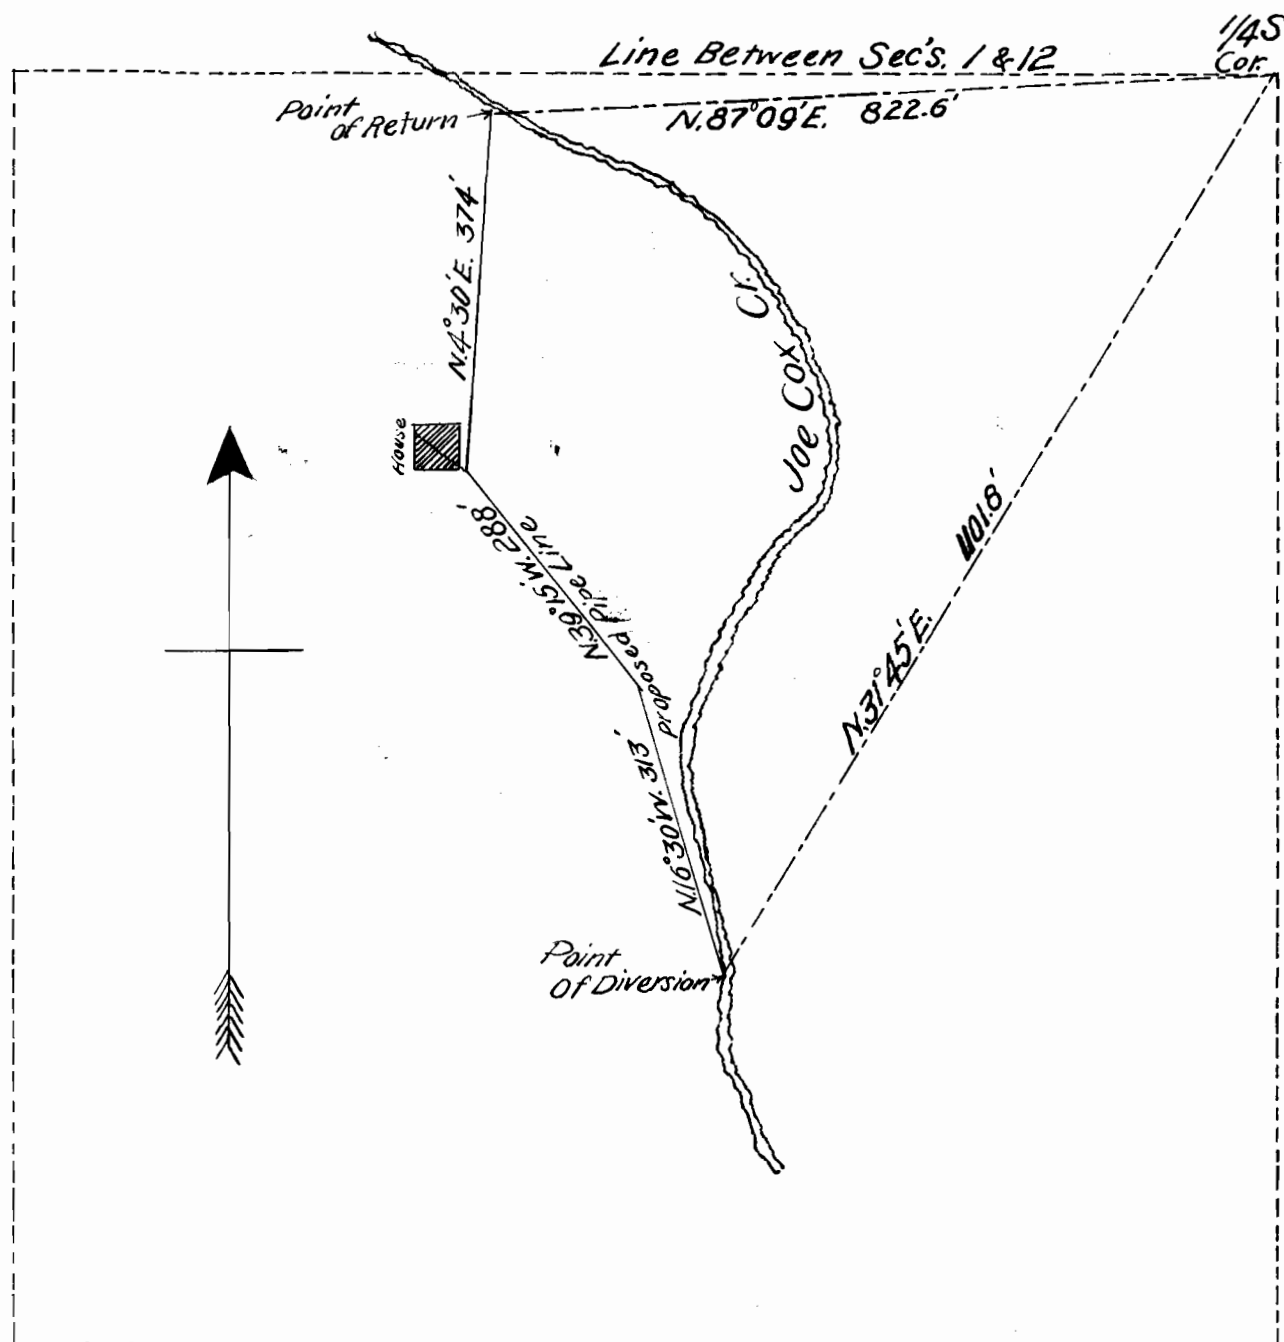

OFFICE OF STATE ENGINEER

JAN 15 1914

Application No. 2761
Permit No. 1453