


Permit: S 15283
Volume: 7
Strm: UNN STR
Trib: MINNIE CR>SLATE C
Priority: 5/18/42

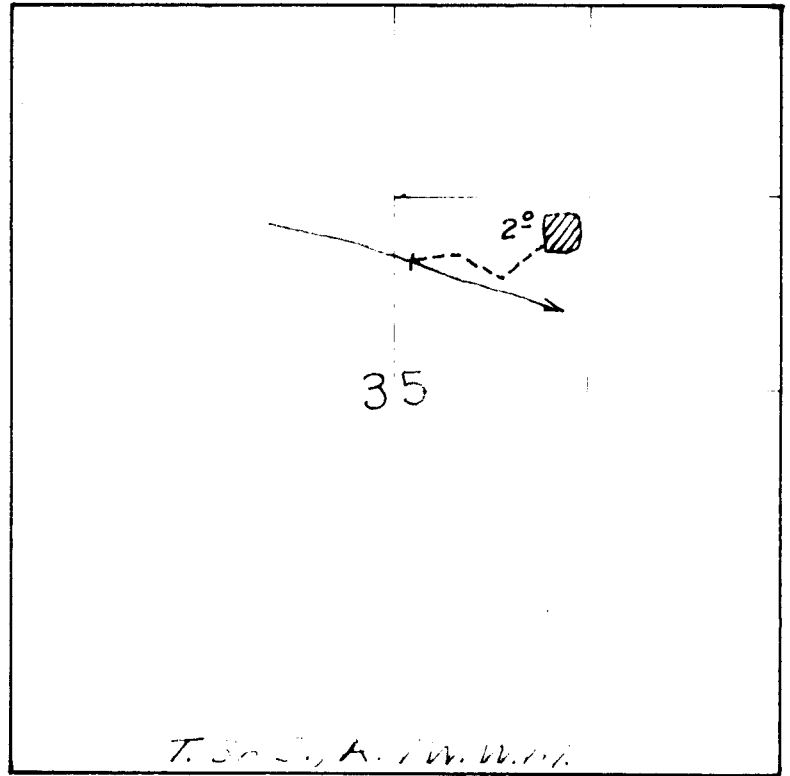


Sketched from proof map.

App. 19706

OFFICE OF ASSESSOR,
JOSEPHINE COUNTY, ORE.

Lot 8 OF SEC. 35 TWP. 36 SOUTH, RANGE 7 W.W.M.

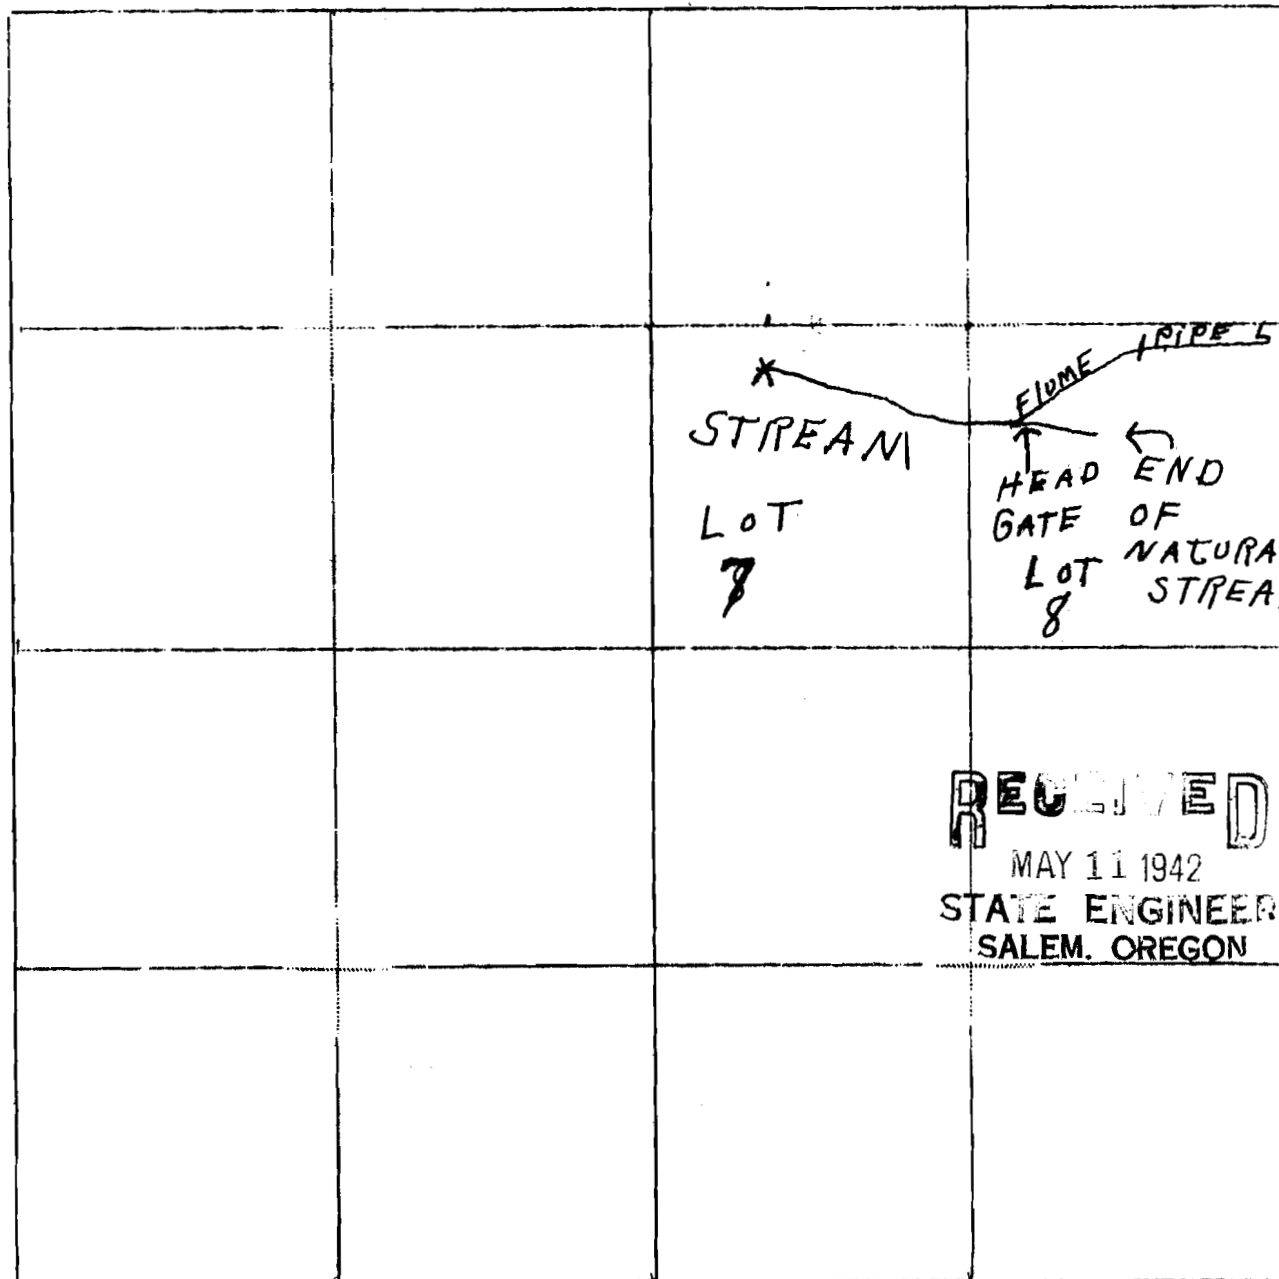

RECEIVED
MAY 11 1942
STATE ENGINEER
SALEM, OREGON

SCALE 844 FEET PER INCH

19706 02
15-16 A

Application No. 19706
Permit No. 15283

The stream is about 1500 feet long
