


3057  
3058  
3059  
3060


GREEN HORN MOUNTAINS.

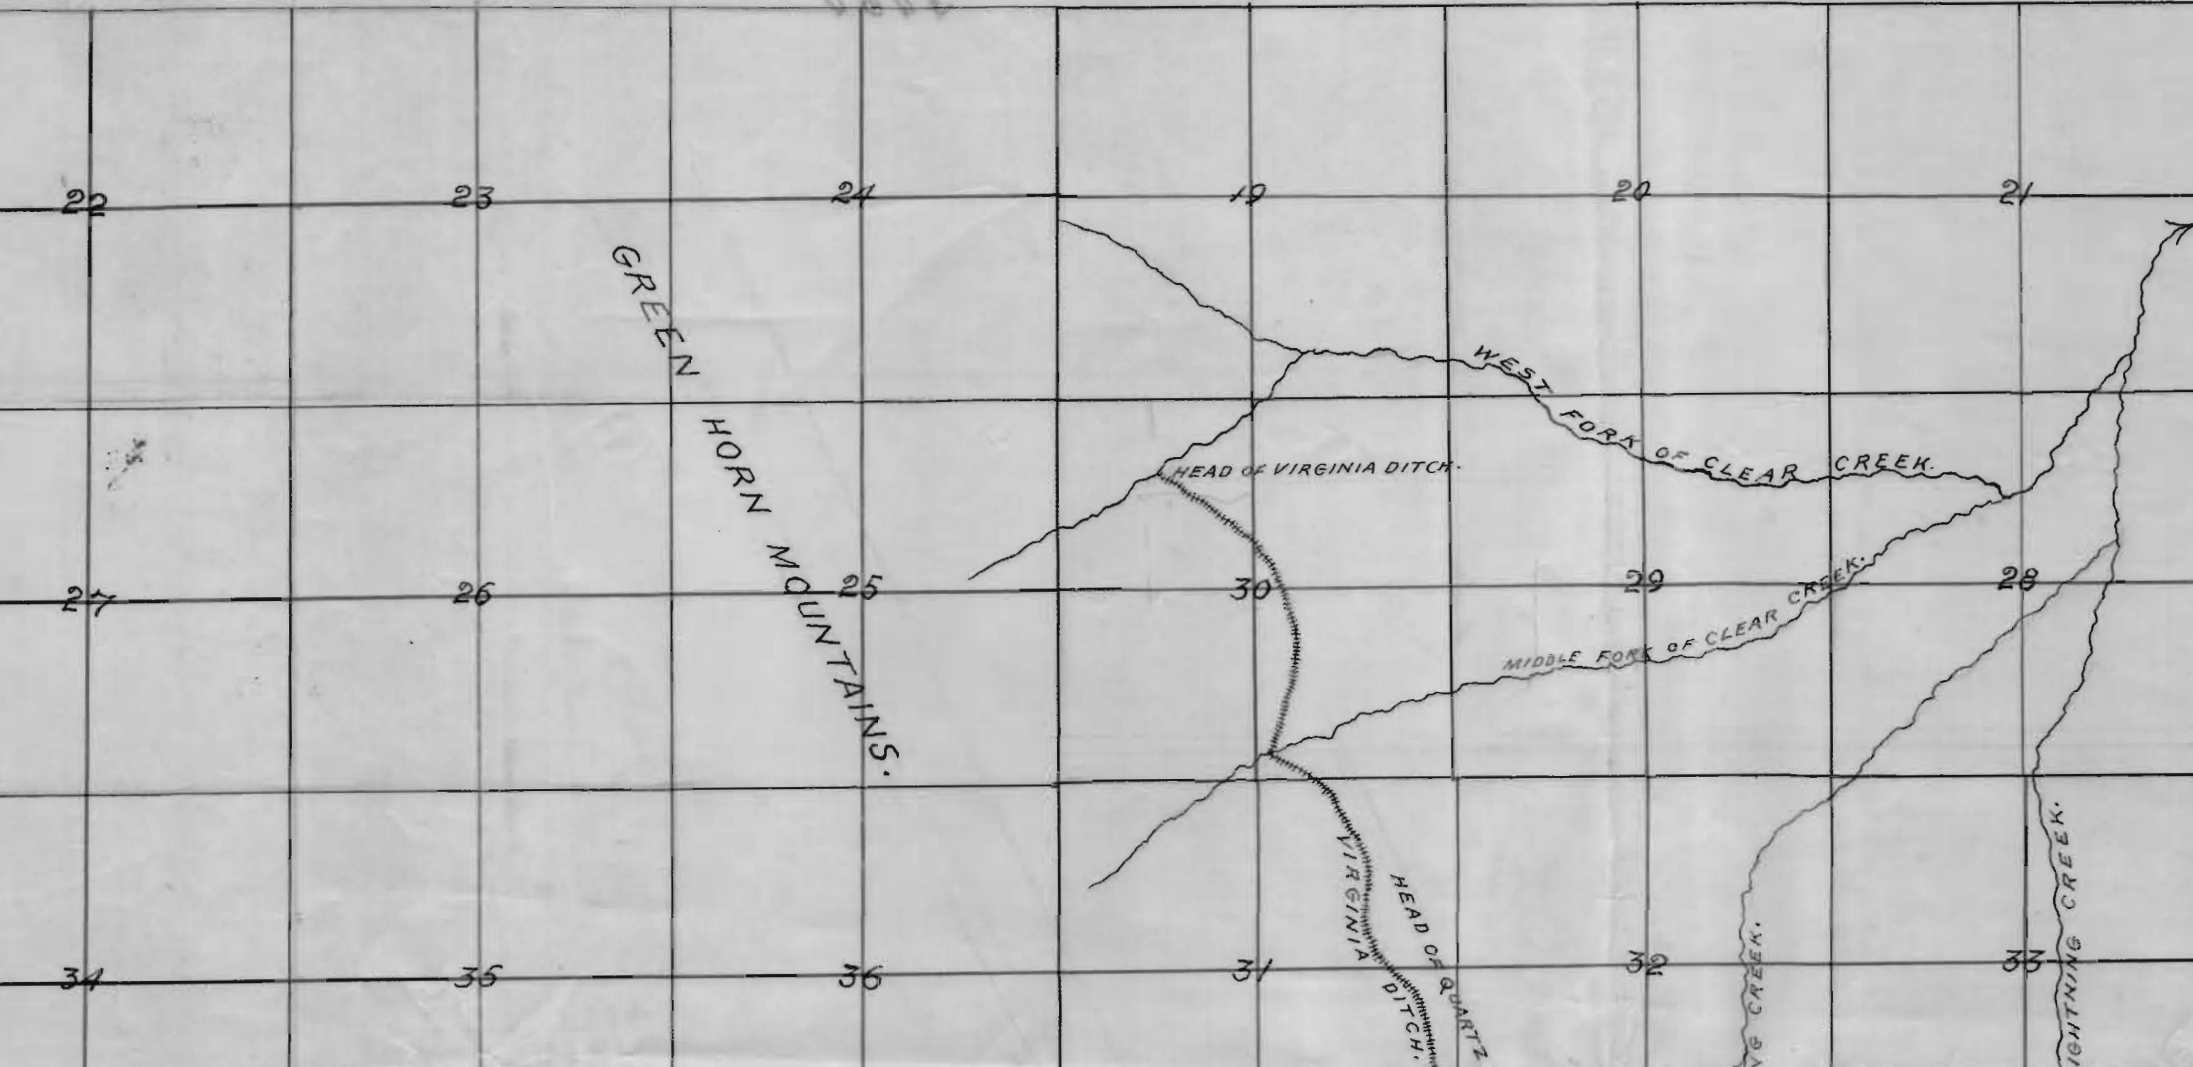

GRANT COUNTY

COUNTY LINE

BAKER COUNTY

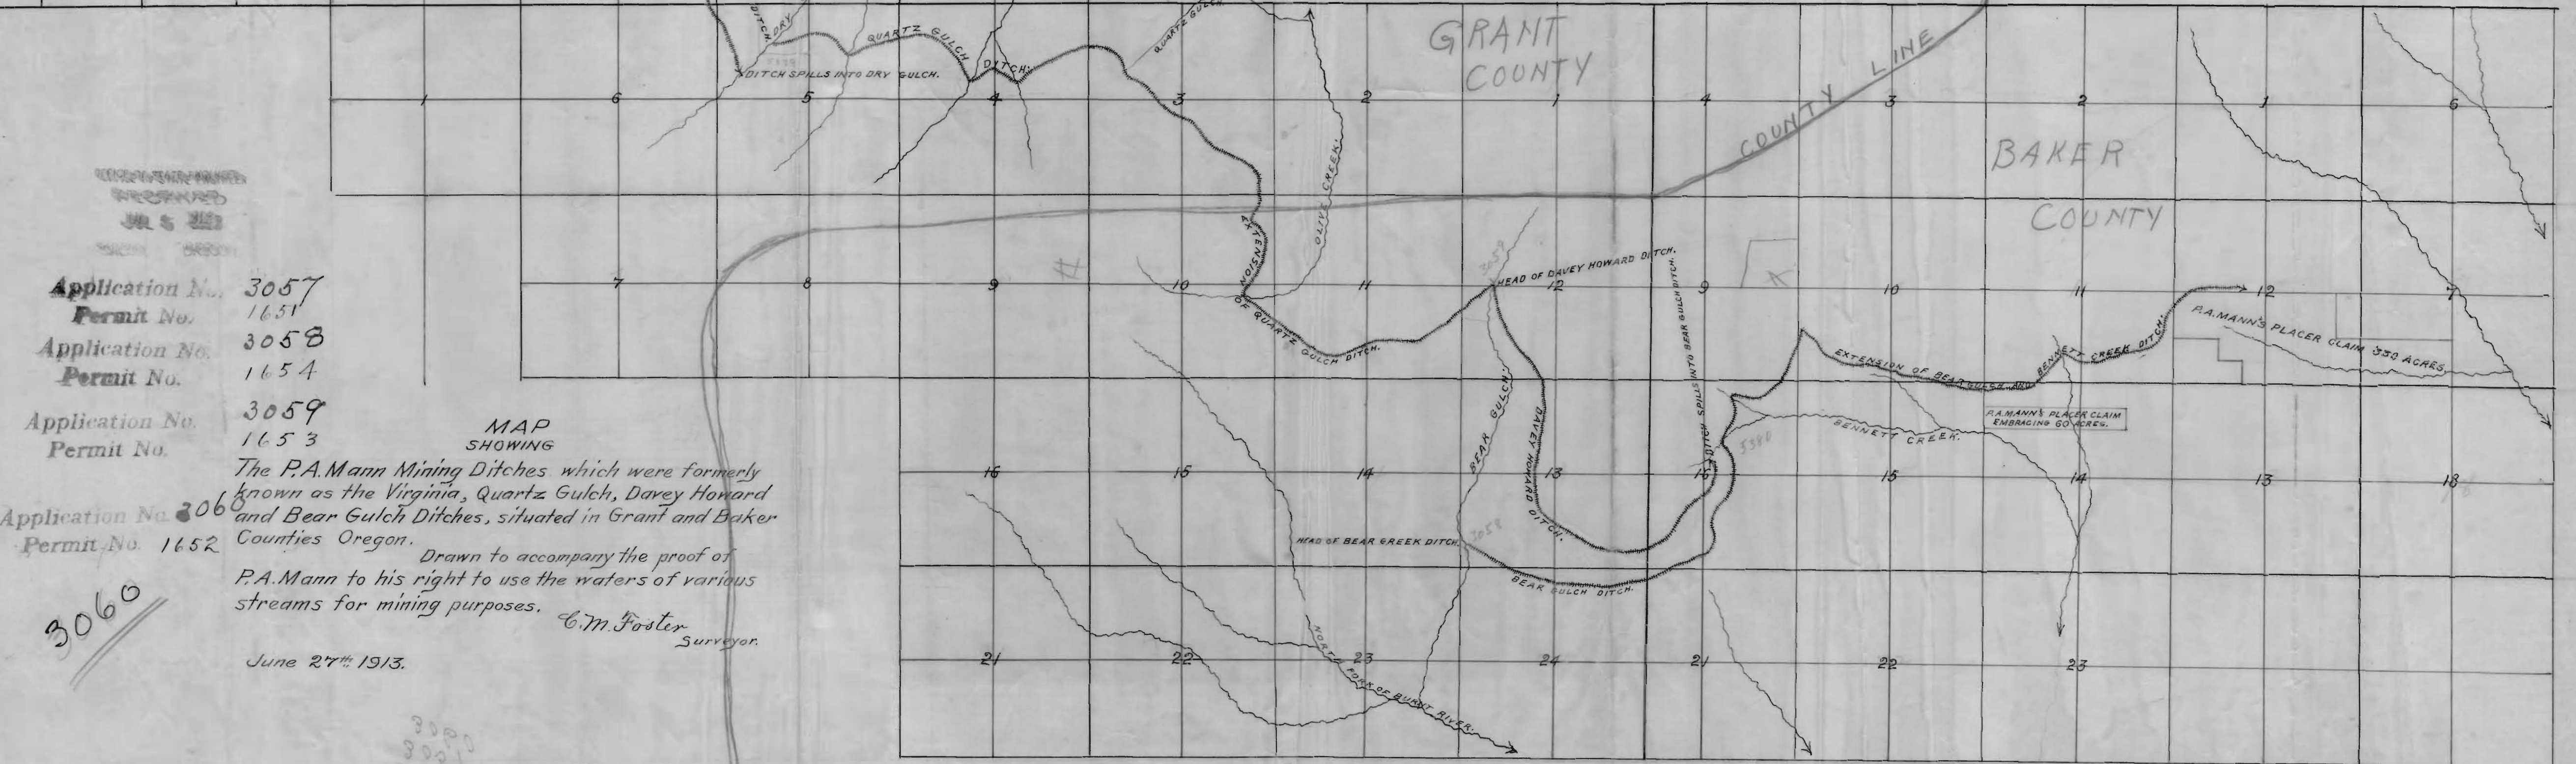

- Application No. 3057  
Permit No. 1651
- Application No. 3058  
Permit No. 1654
- Application No. 3059  
Permit No. 1653

Application No. 3060  
Permit No. 1652

MAP SHOWING

The P.A. Mann Mining Ditches which were formerly known as the Virginia, Quartz Gulch, Davey Howard and Bear Gulch Ditches, situated in Grant and Baker Counties Oregon.

Drawn to accompany the proof of P.A. Mann to his right to use the waters of various streams for mining purposes.

C.M. Foster  
Surveyor.

June 27th 1913.

3060

3057  
3058  
3059  
3060