

T. 15 S.
T. 16 S.

R 43E
R 44E

JAMIESON TRACTS
and
JAMIESON TOWNSITE

T. 16 S.
T. 17 S.


2.314
16707

Scale 3 in. = 1 mile

DEPARTMENT OF THE INTERIOR
BUREAU OF RECLAMATION
VALE PROJECT - OREGON
APPLICATION OF WATER
FROM MALHEUR RIVER
TO ACCOMPANY WATER FILING

DRAWN: E.F.B. RECOMMENDED: *[Signature]*
 TRACED: E.F.B.
 CHECKED: *[Signature]* APPROVED: _____

P-134 VALE OREGON OCT. 18, 1945

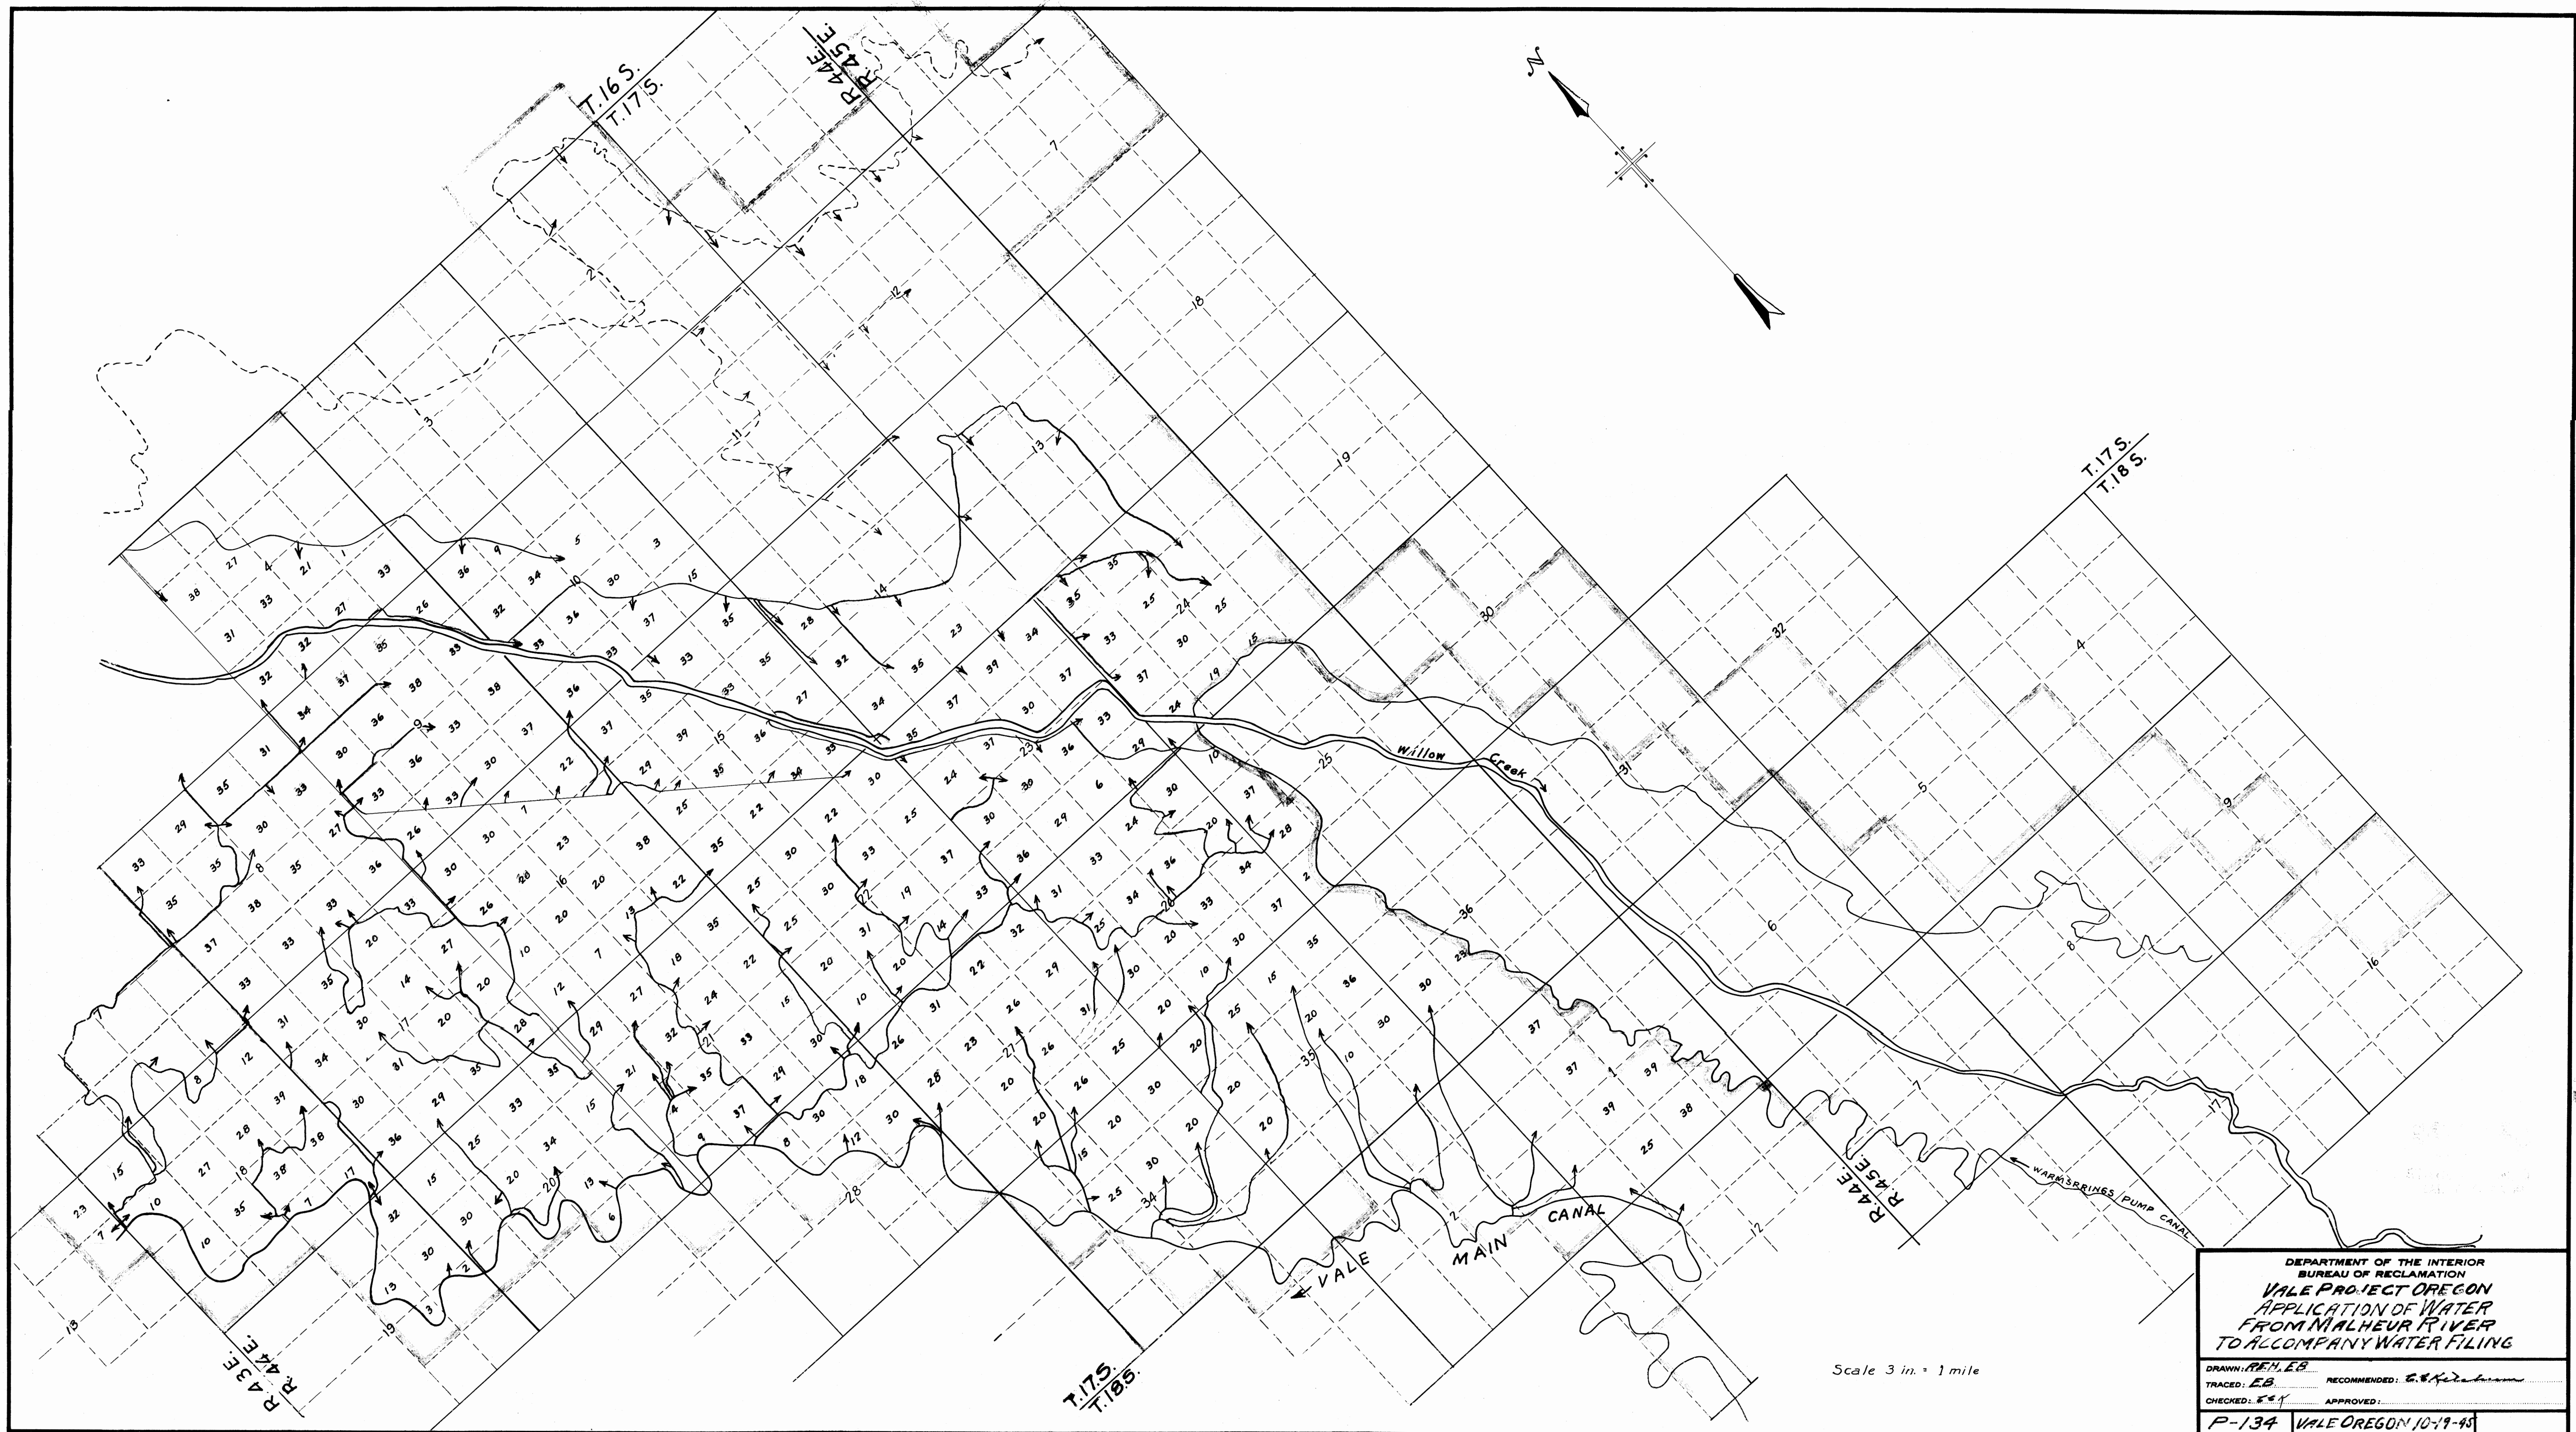


Scale 3 in. = 1 mile


DEPARTMENT OF THE INTERIOR
 BUREAU OF RECLAMATION
VALE PROJECT OREGON
 APPLICATION OF WATER
 FROM MALHEUR RIVER
 TO ACCOMPANY WATER FILING

DRAWN: *REN. EB* RECOMMENDED: *E. B. K...*
 TRACED: *EB*
 CHECKED: *E. B. J.* APPROVED: _____

P-134 VALE OREGON 10-19-45

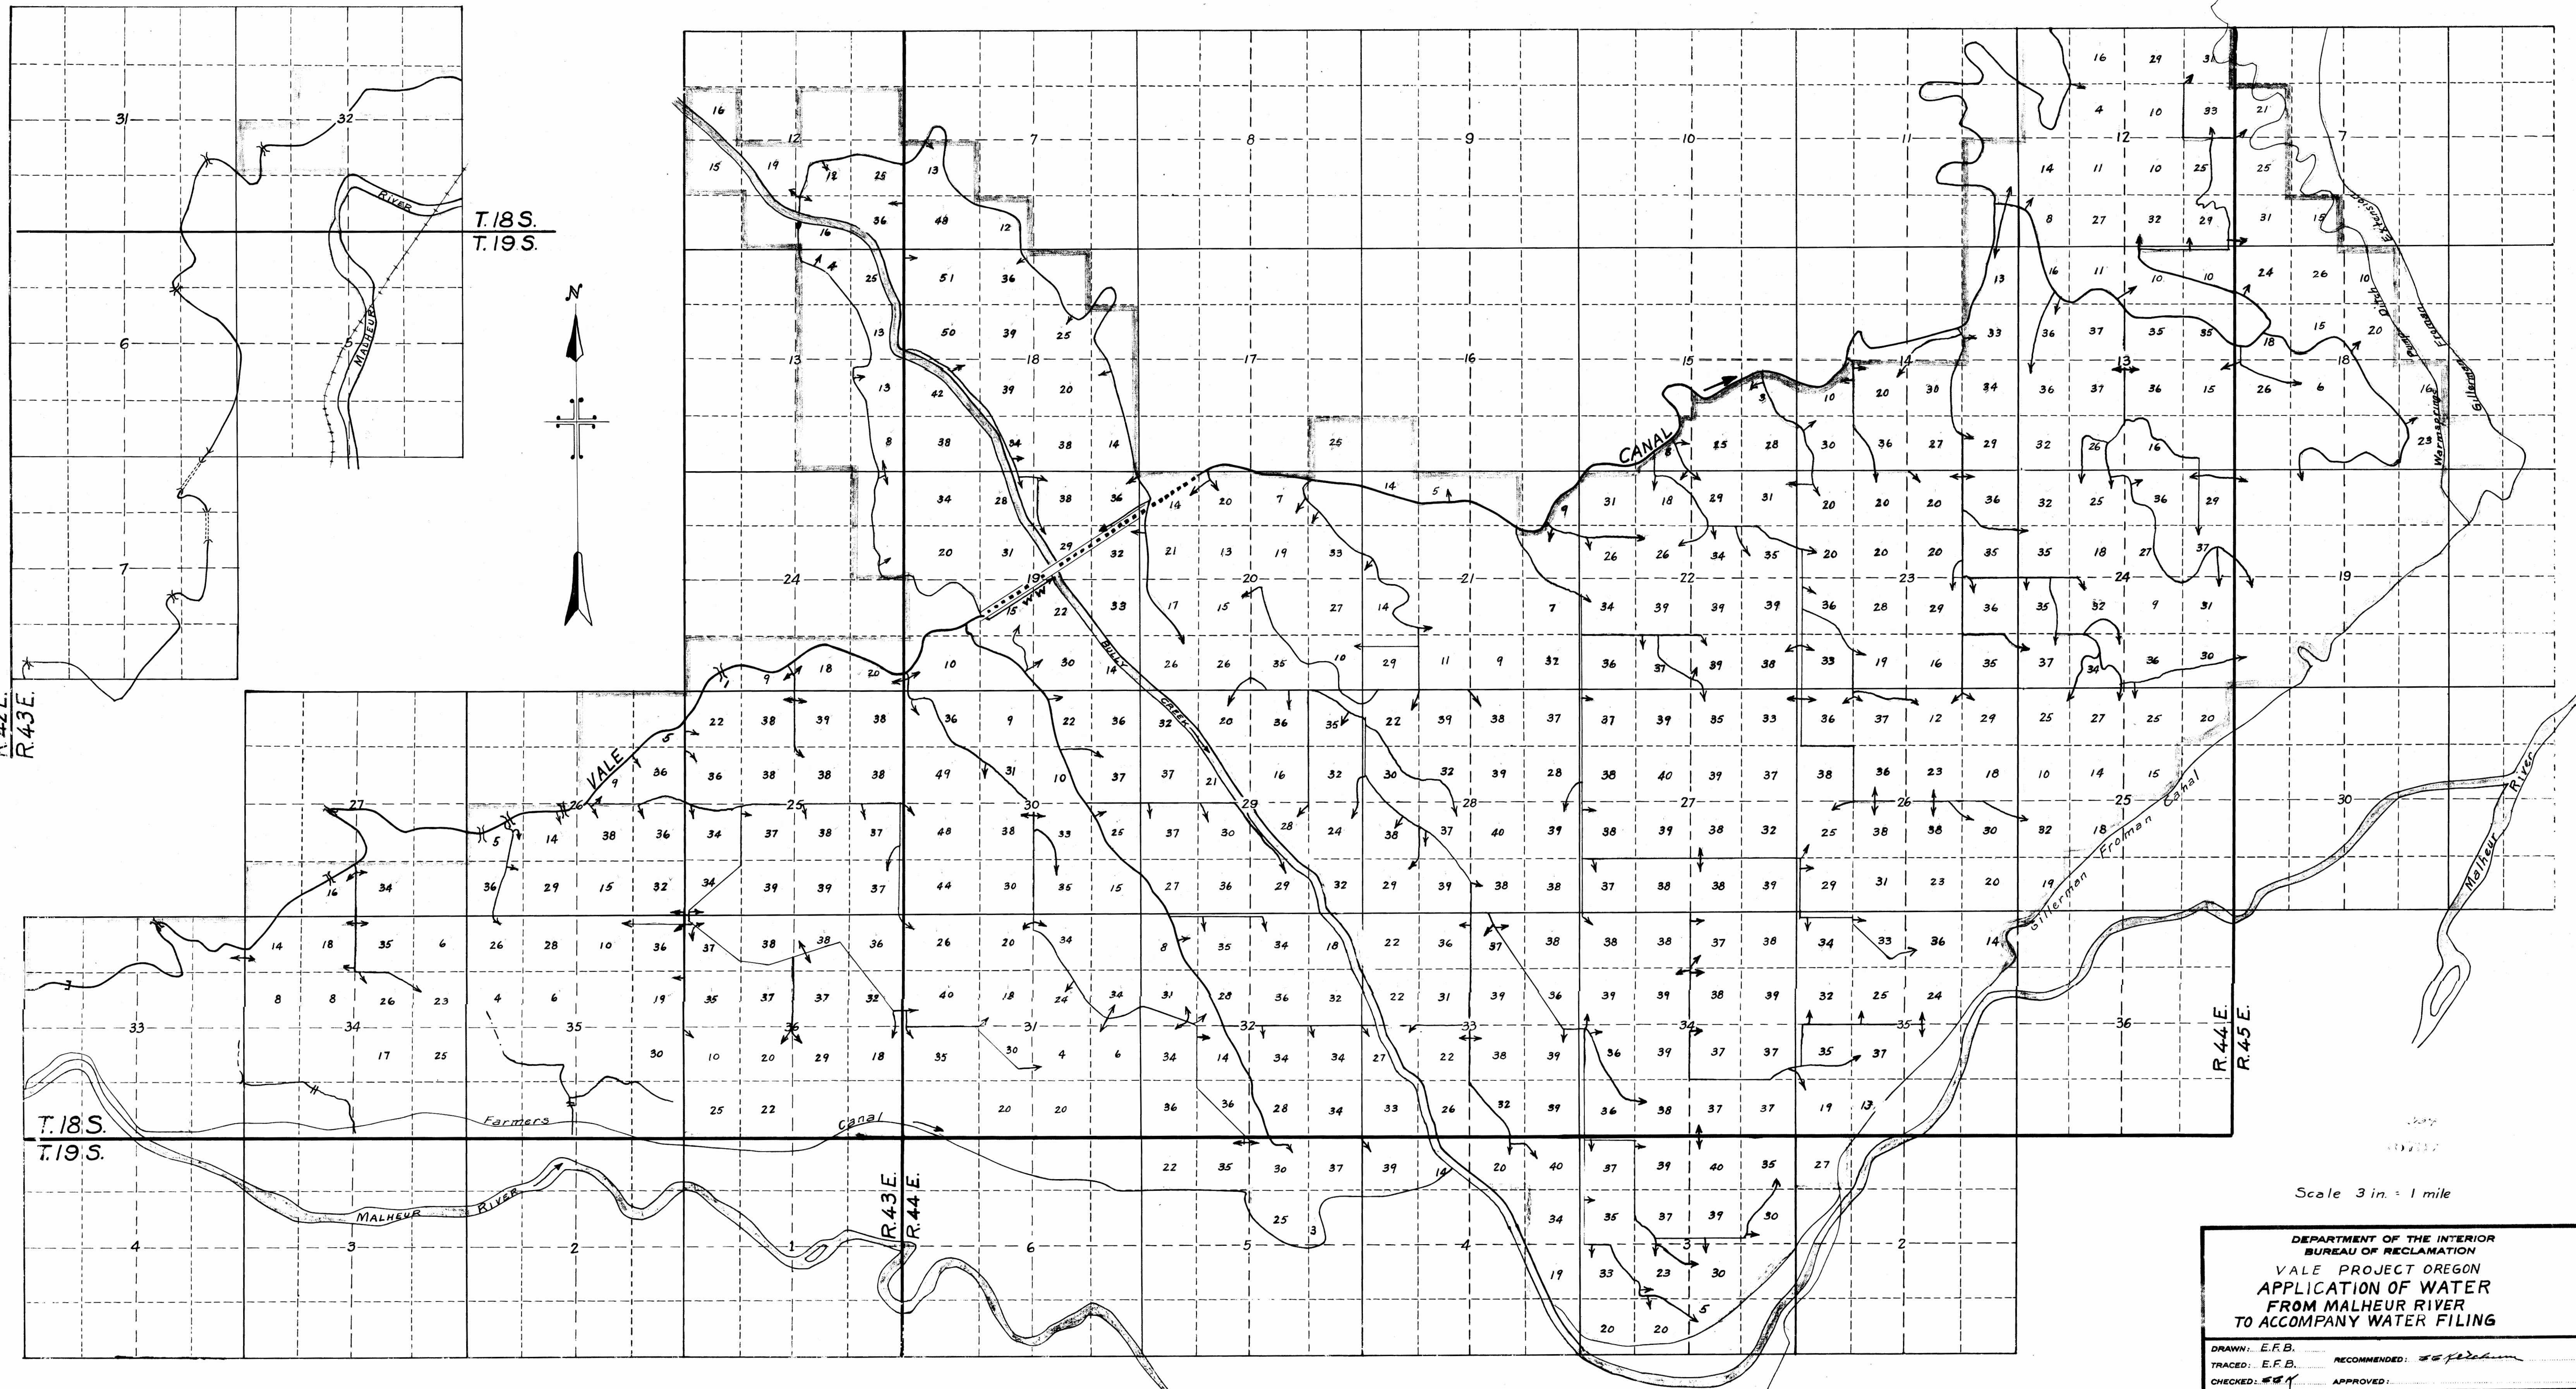

T.18S.
T.19S.

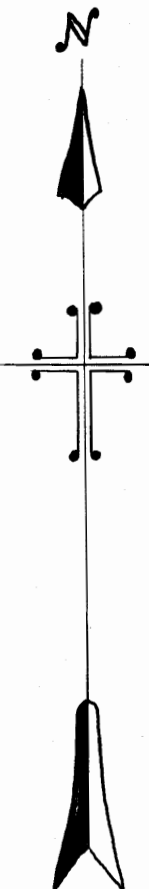

R.42E.
R.43E.


T.18S.
T.19S.

R.44E.
R.45E.

Scale 3 in. = 1 mile

DEPARTMENT OF THE INTERIOR
BUREAU OF RECLAMATION
VALE PROJECT OREGON
APPLICATION OF WATER
FROM MALHEUR RIVER
TO ACCOMPANY WATER FILING

DRAWN: E.F.B. RECOMMENDED: *[Signature]*
 TRACED: E.F.B. CHECKED: *[Signature]*
 P-134 VALE, ORE. OCTOBER 16, 1945

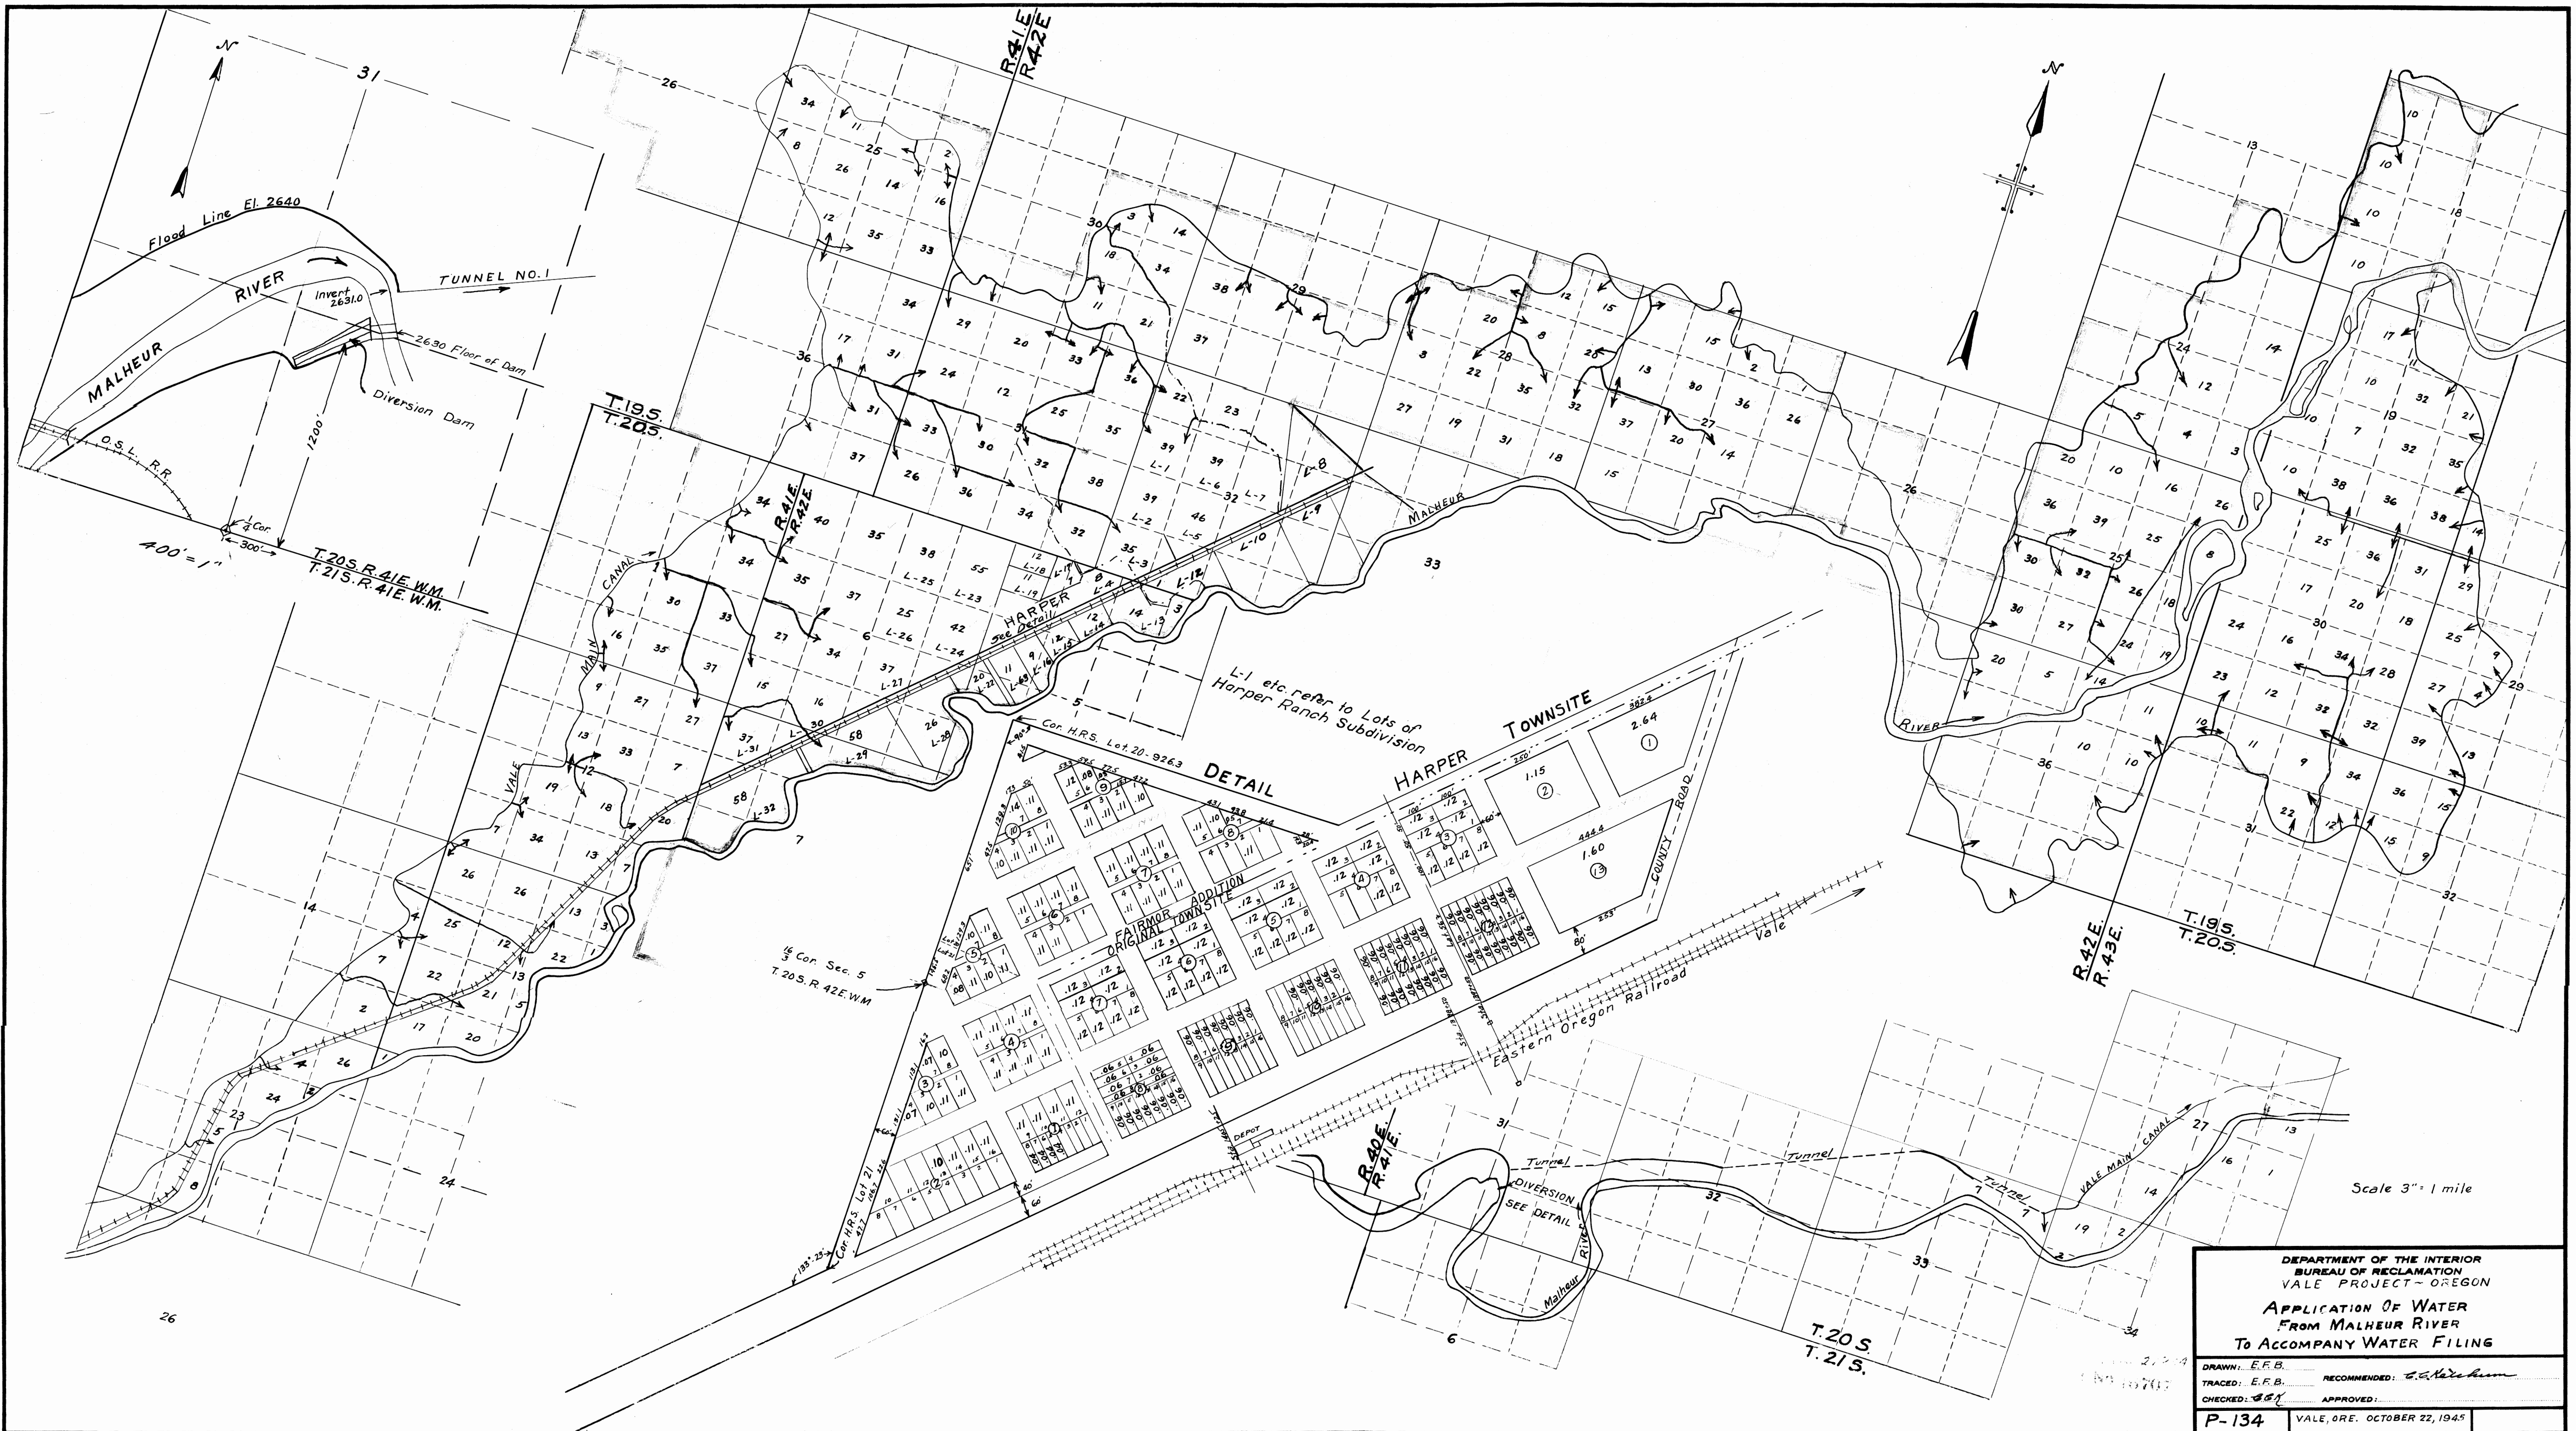

26

Scale 3" = 1 mile

DEPARTMENT OF THE INTERIOR
 BUREAU OF RECLAMATION
 VALE PROJECT - OREGON
 APPLICATION OF WATER
 FROM MALHEUR RIVER
 TO ACCOMPANY WATER FILING

DRAWN: E.F.B.
 TRACED: E.F.B.
 CHECKED: *[Signature]*
 RECOMMENDED: *[Signature]*
 APPROVED: *[Signature]*

P-134 VALE, ORE. OCTOBER 22, 1945