


SECTION


20

TOWNSHIP 2N, RANGE 10W, W. M.

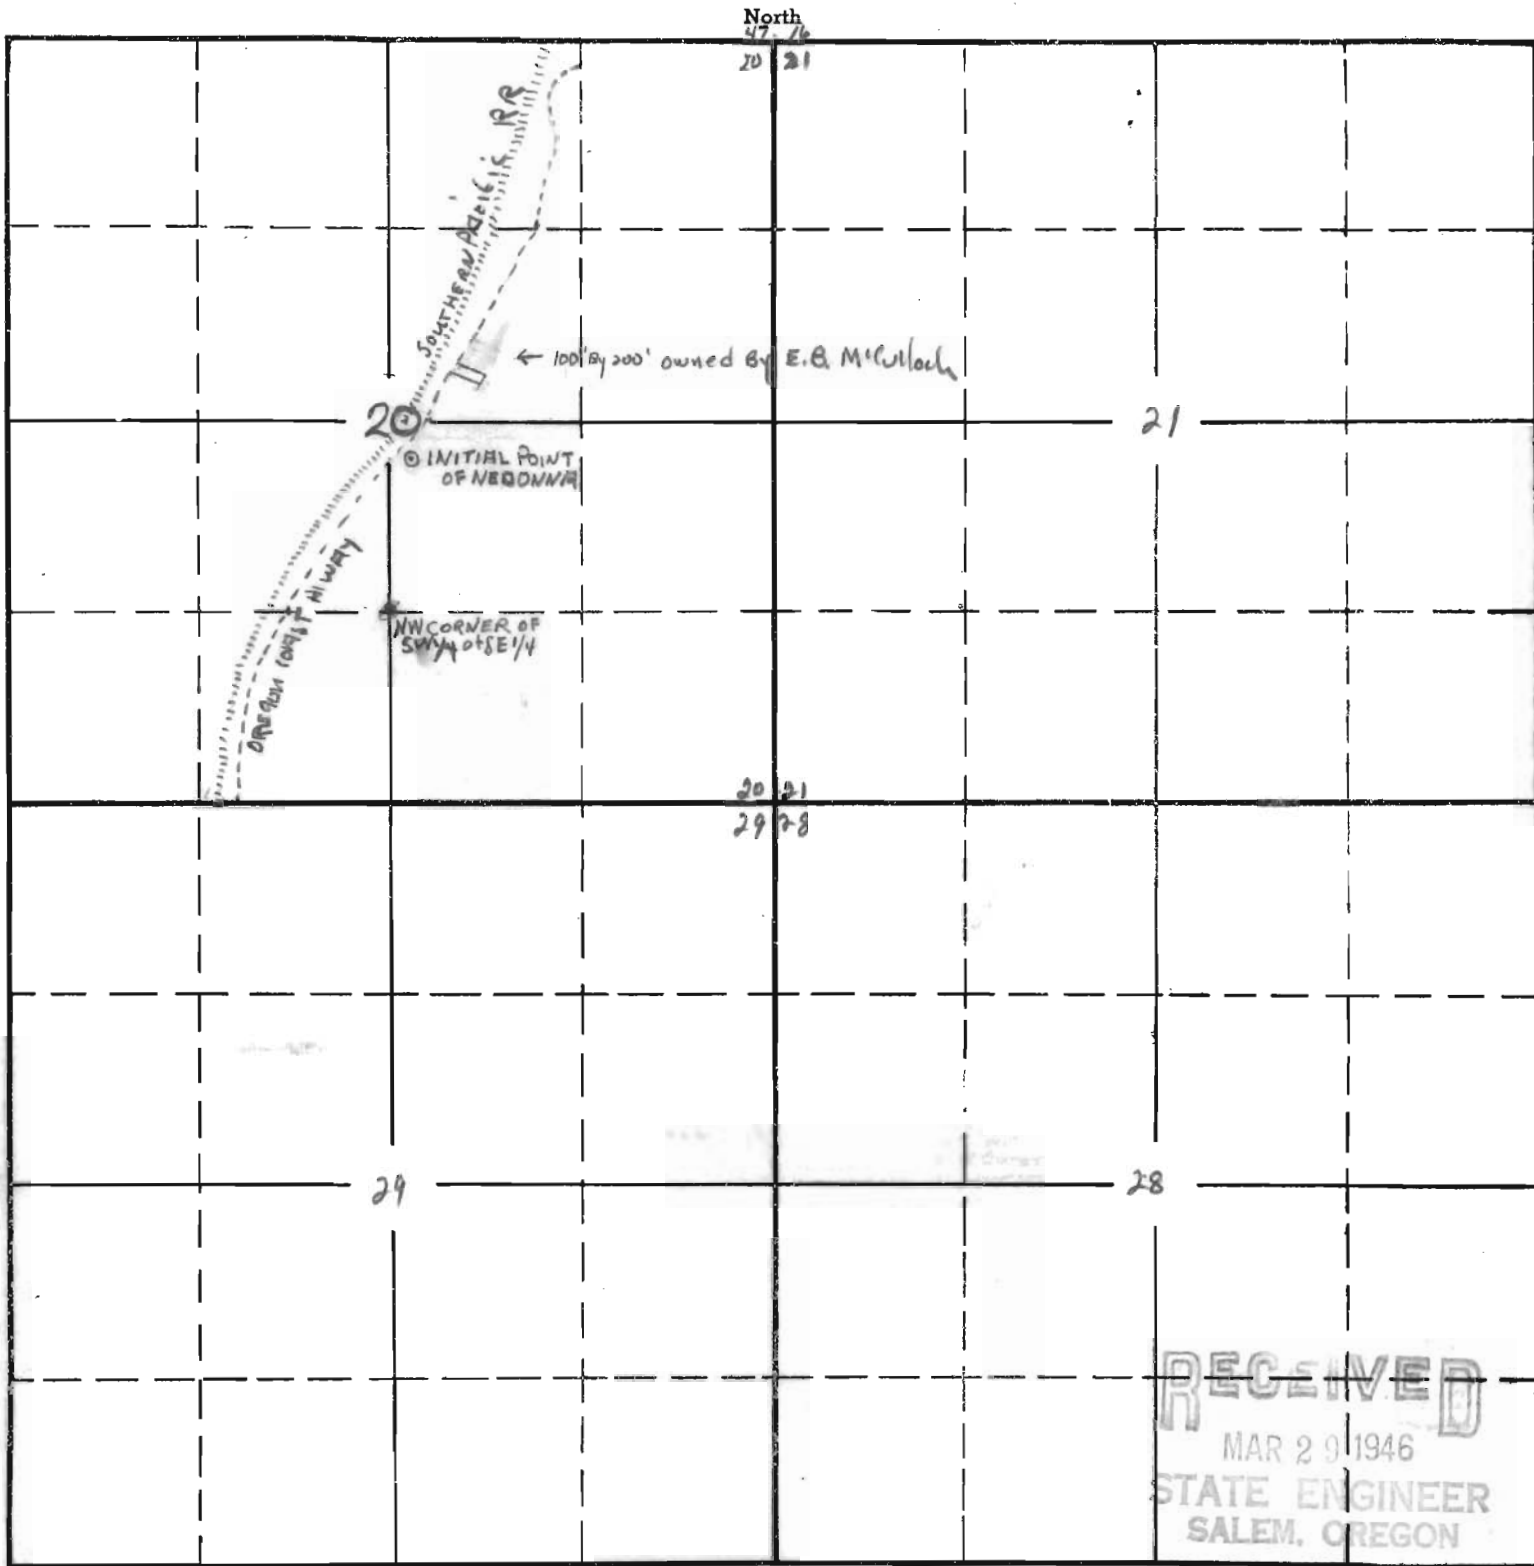

RECEIVED
 MAR 29 1946
 STATE ENGINEER
 SALEM, OREGON

SCALE - 1320' to 1"

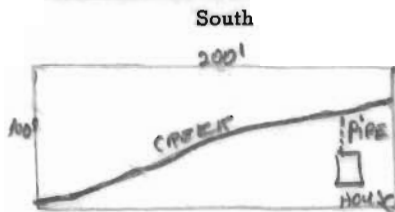

21521 1-6D
 APPLICATION No. 21521
 PERMIT No. 16876