



Permit: S 17853
Volume: 4A
Strm: MADAMS CR
Trib: ROGUE R
Priority: 7/28/47

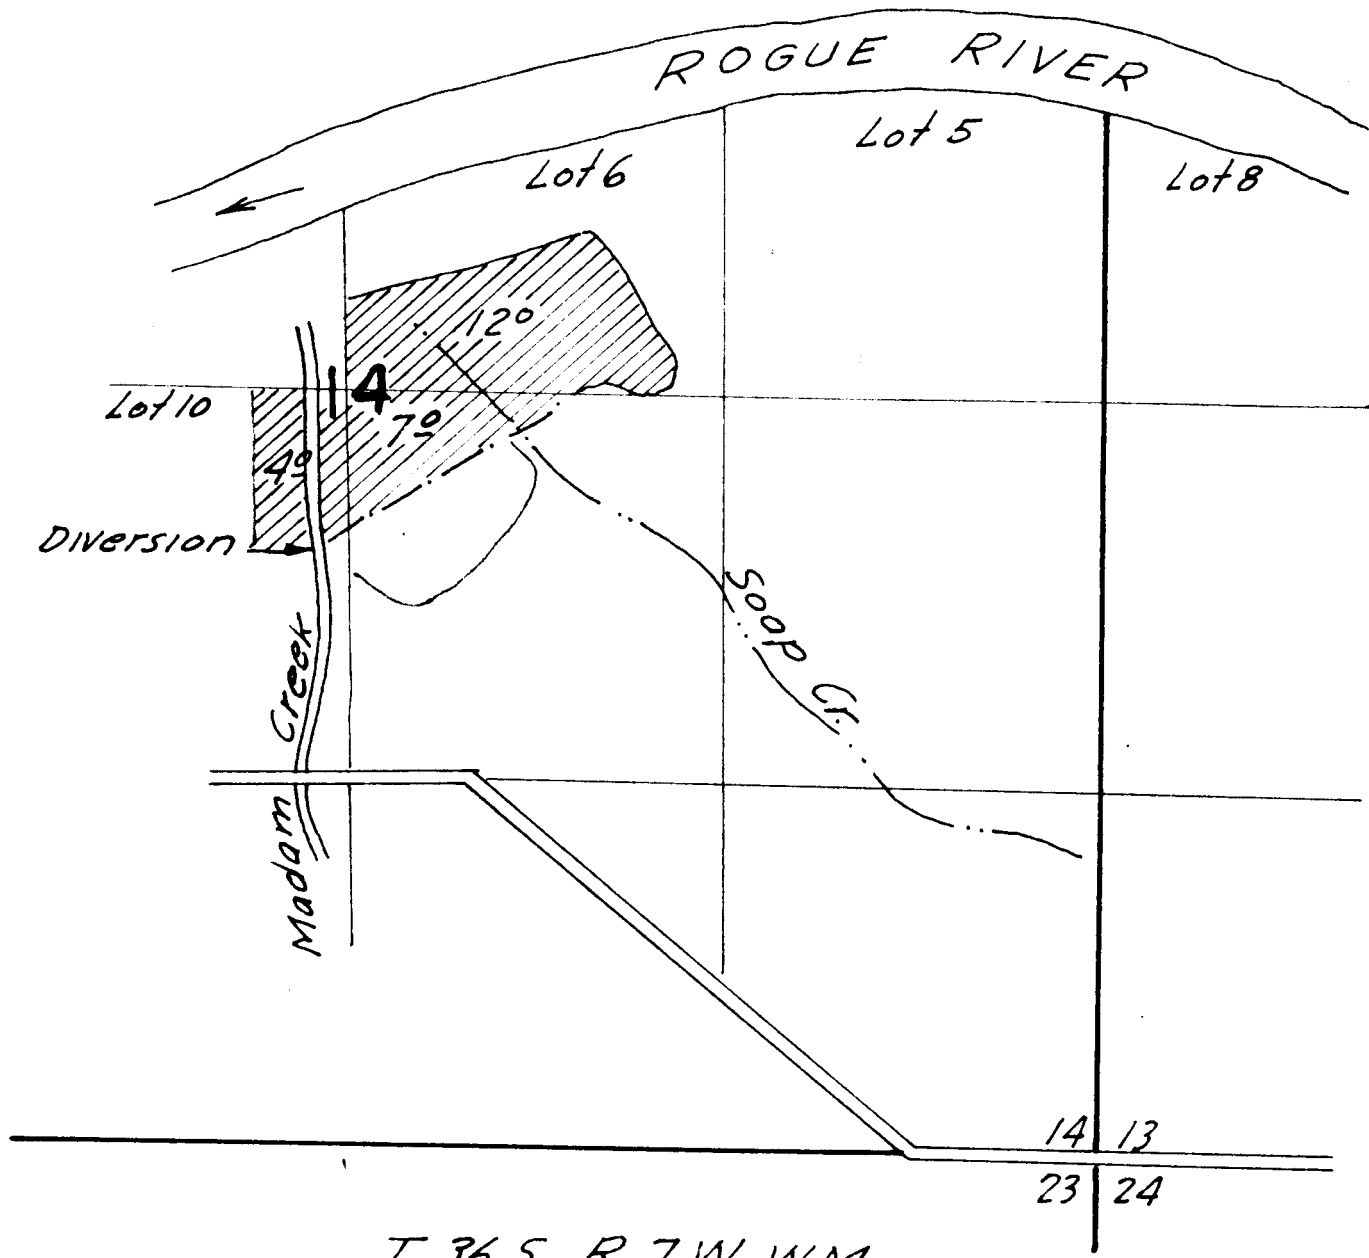

T. 36 S., R. 7 W., W.M.

Copy of application map No. 22719
Permit No 17853

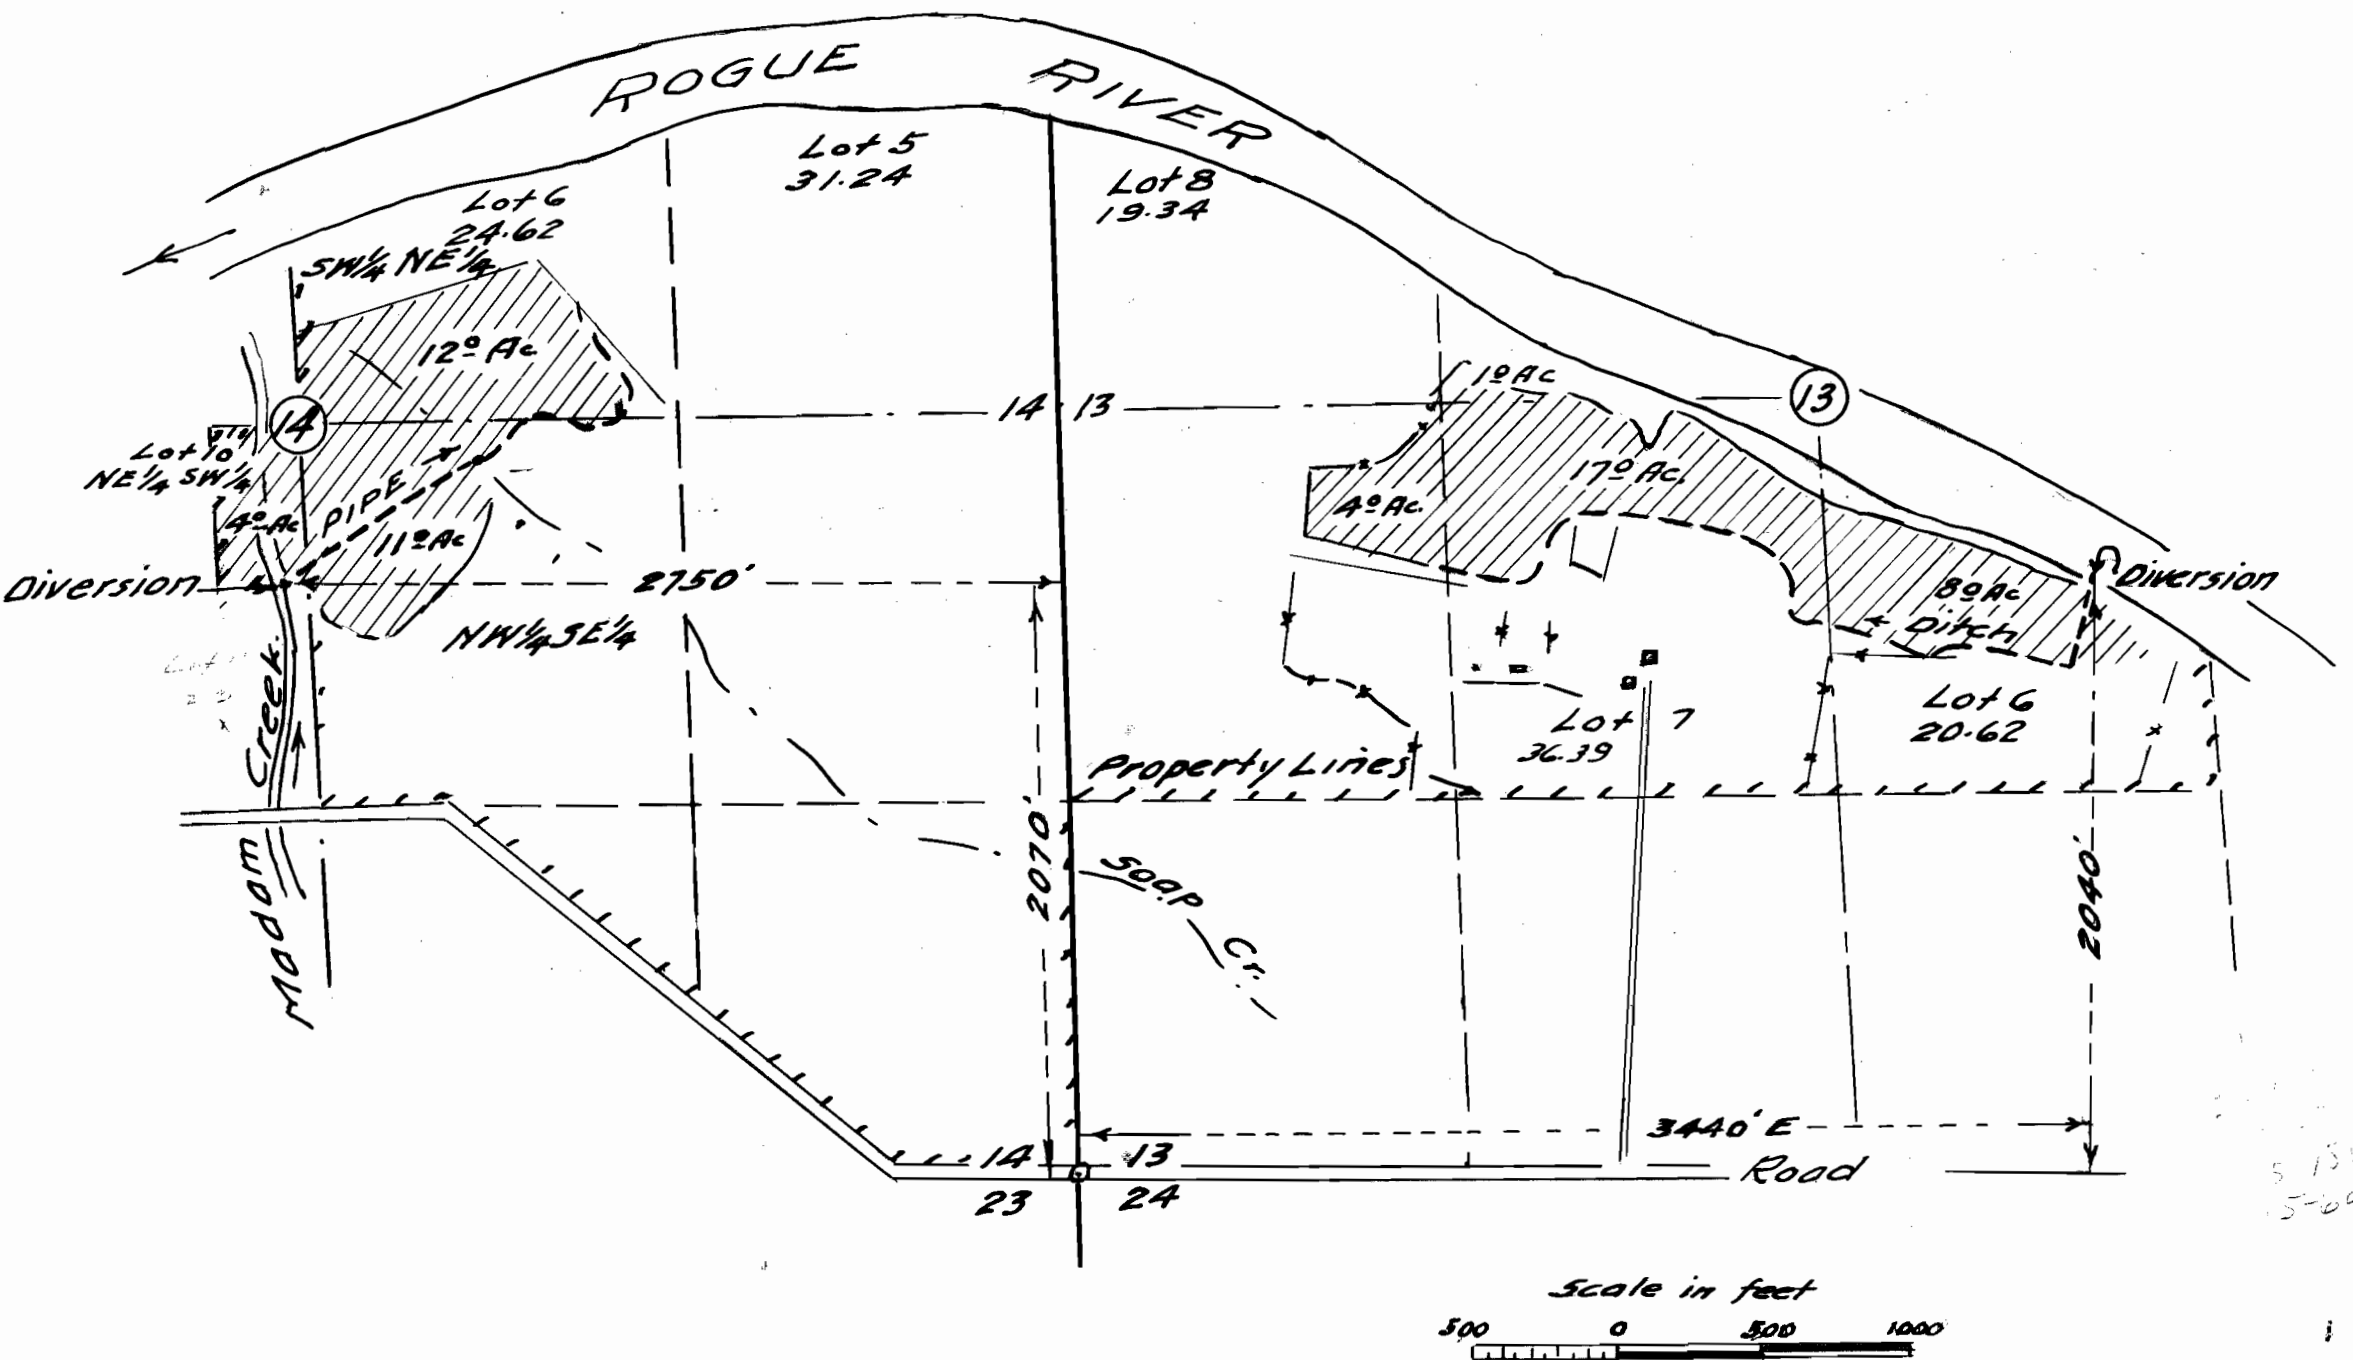

5-151
5-606

T.36 S. R. 7 W., W. M.

C.C. VanValkenburgh
July 1947.

Application No. 22719 & 22720
Permit No. 17853 17854