




SECTION 26

TOWNSHIP 1 N, RANGE 3 E, W.M.

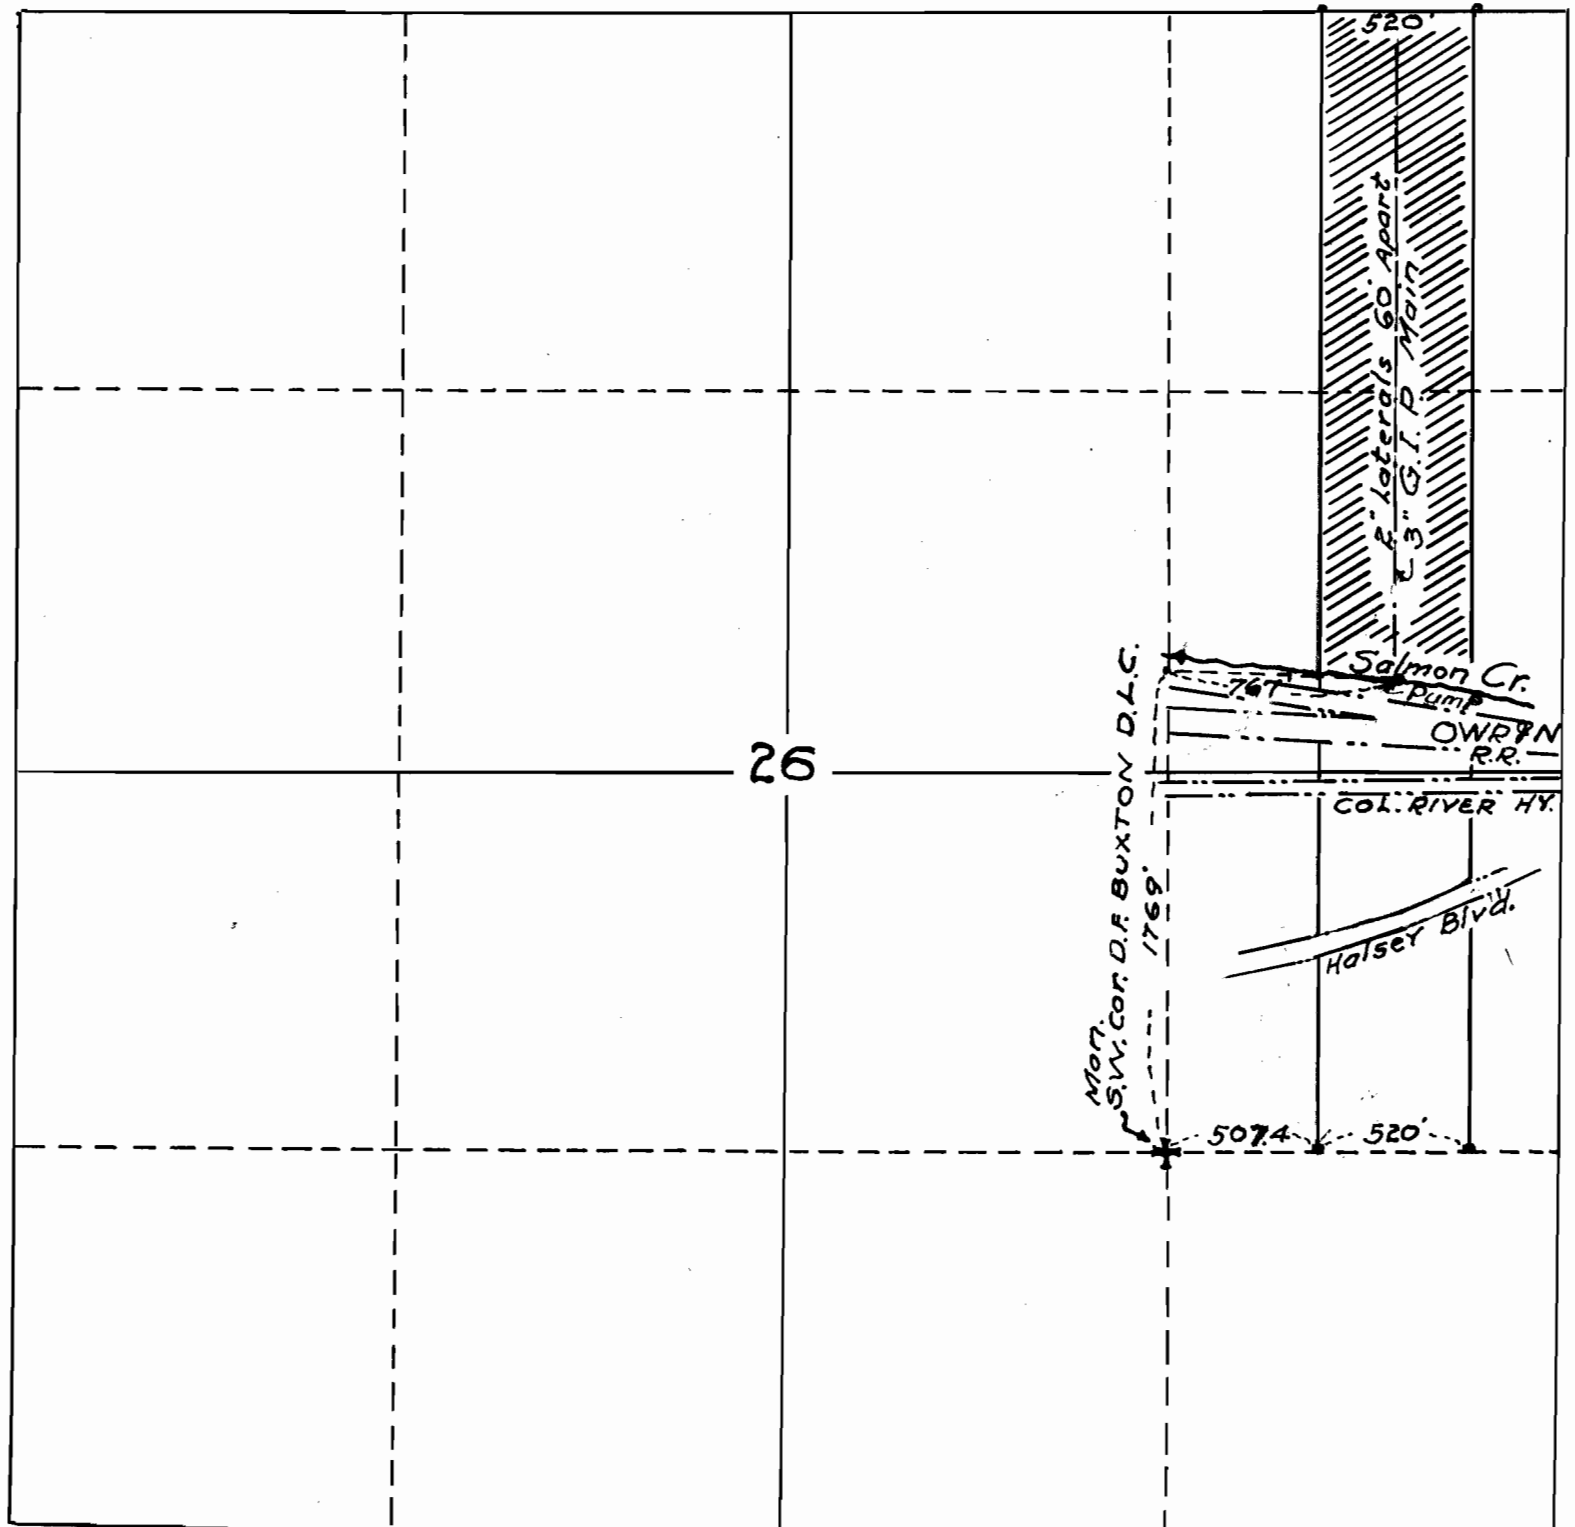

2" Cent. Pump 18 HP Tractor
 10 - 6 gpm portable Springlers

Acreage to be irrigated ----- 26 Ac.
 15 Ac. in NE 1/4 of NE and 11 Ac. in SE 1/4 of NE 1/4

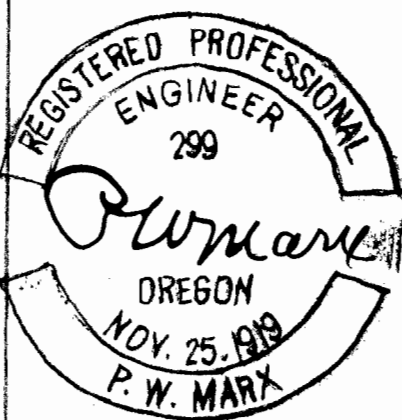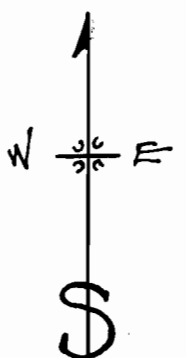

Application No. 23038
 Permit No. 1819