
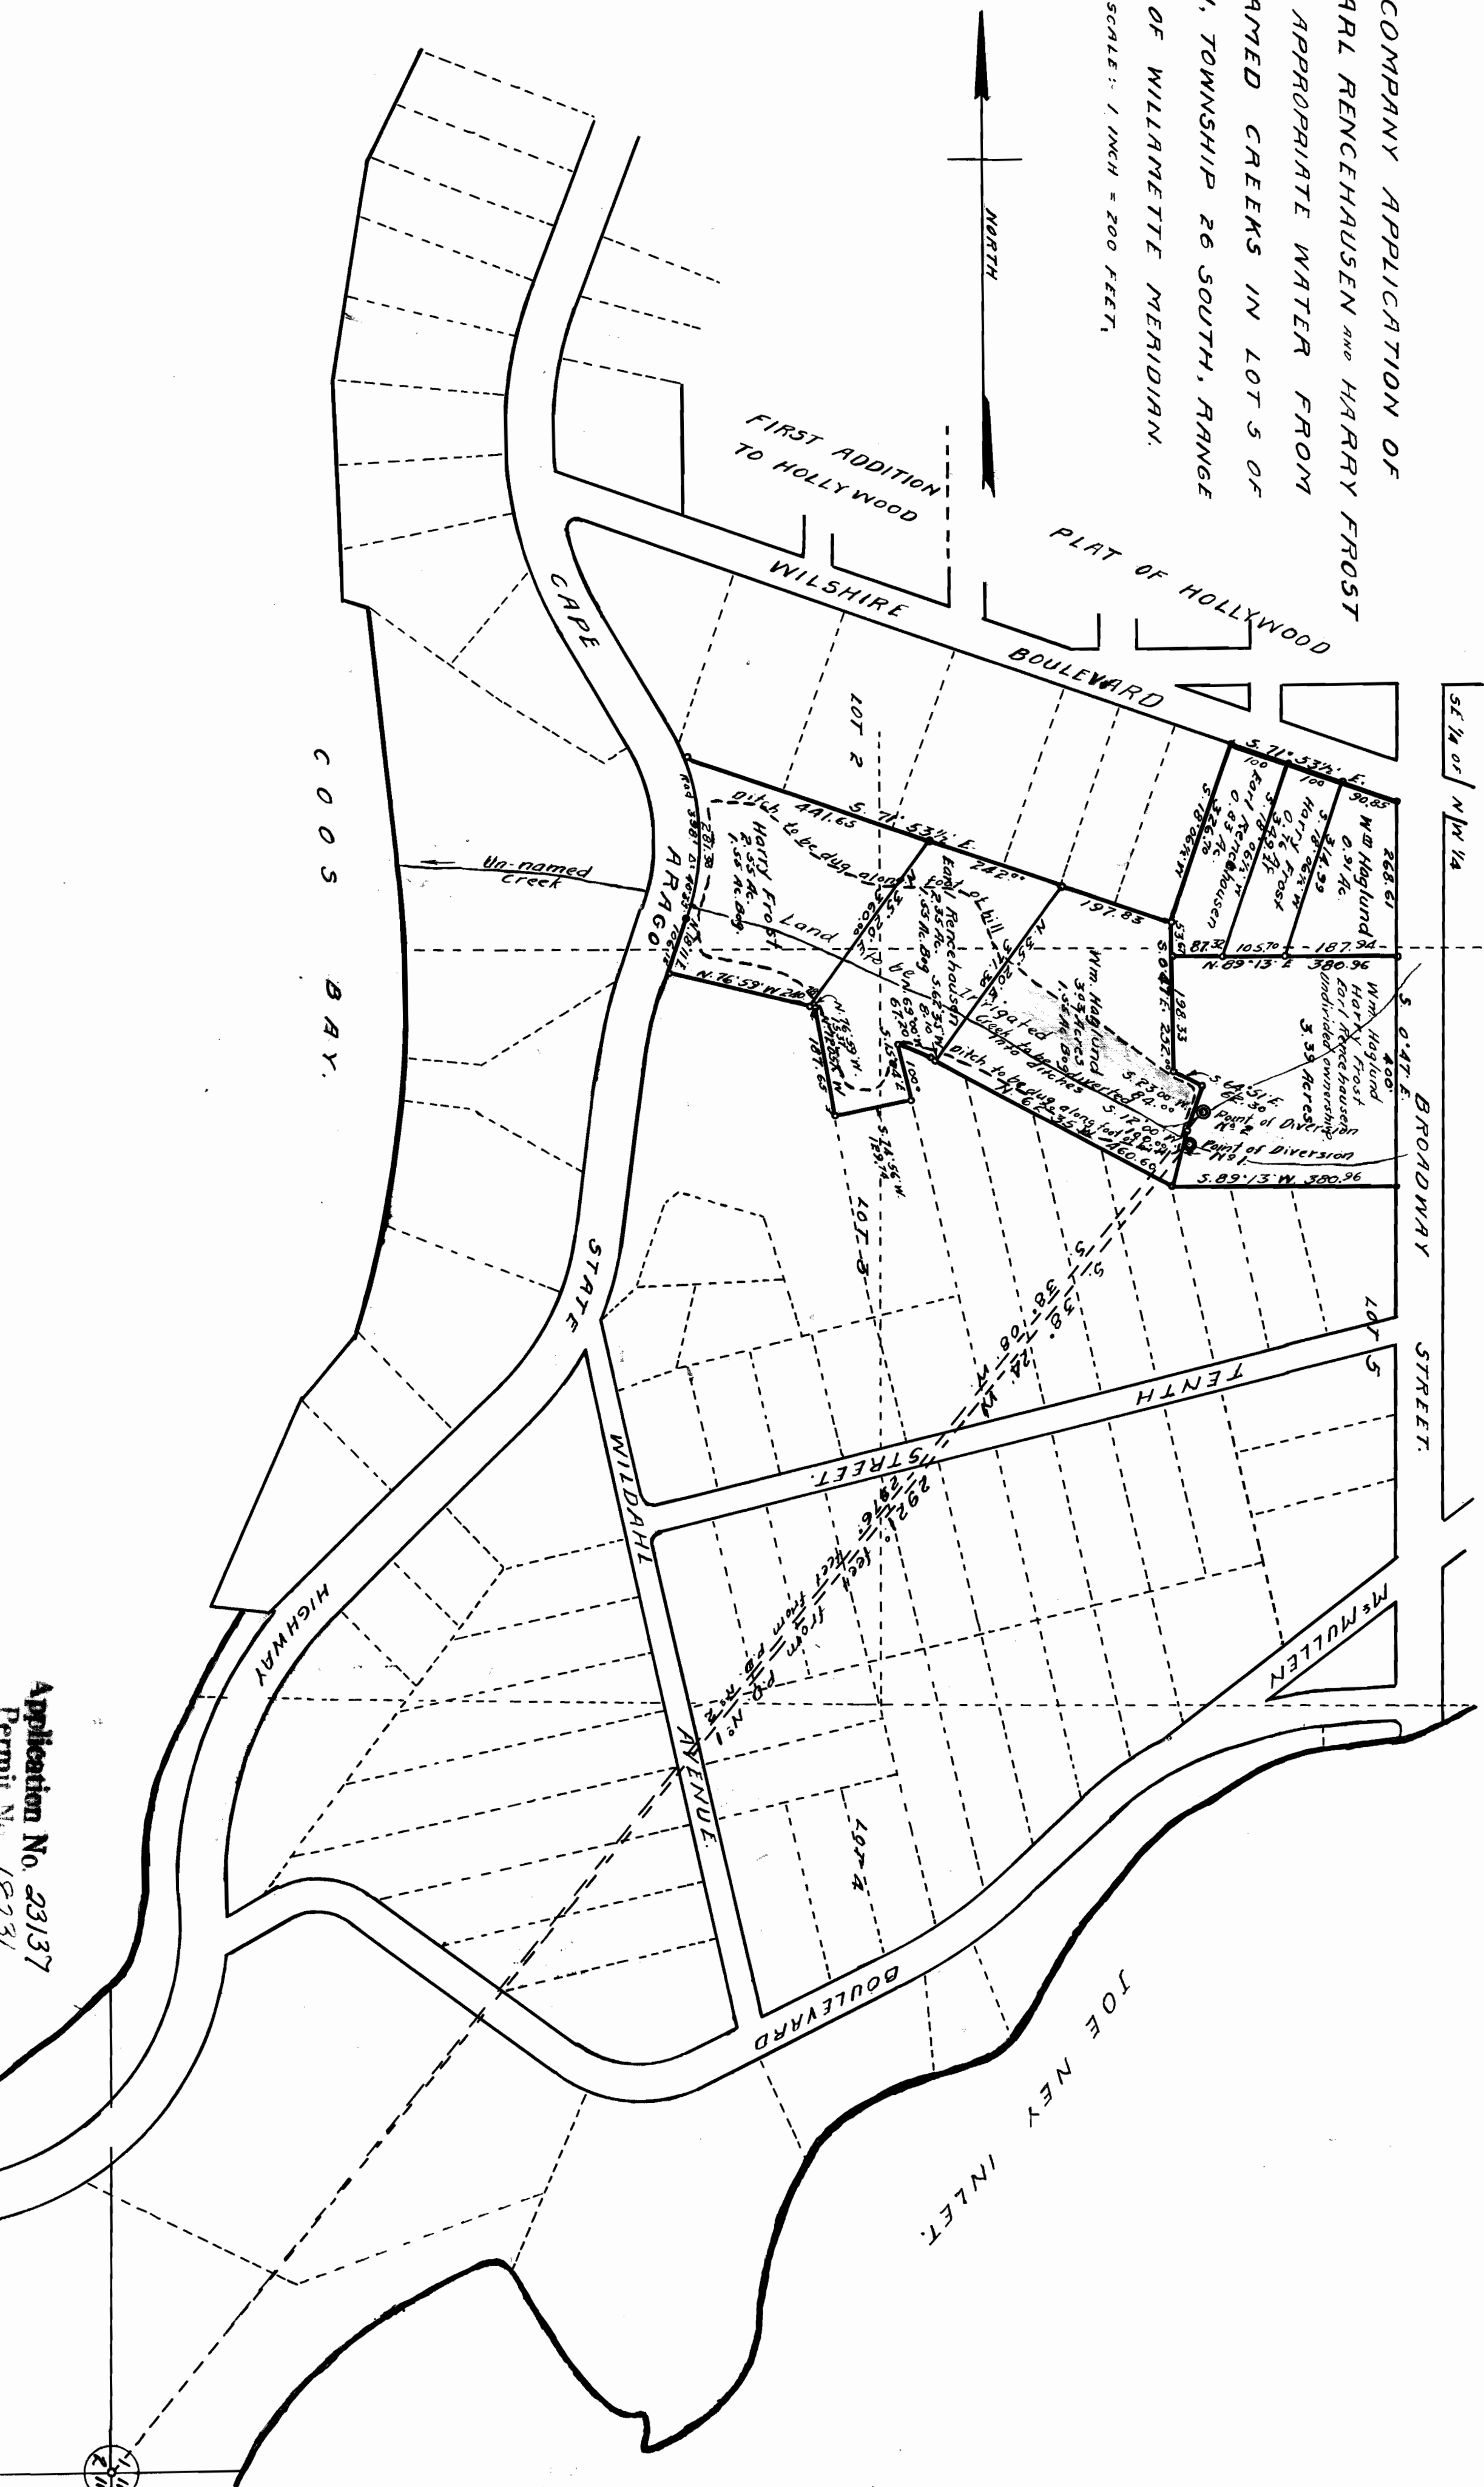


PLAN TO ACCOMPANY APPLICATION OF
 WM. HAGLUND, EARL RENCHEHAUSEN AND HARRY FROST
 FOR RIGHT TO APPROPRIATE WATER FROM
 TWO UN-NAMED CREEKS IN LOT 5 OF
 SECTION 1, TOWNSHIP 26 SOUTH, RANGE
 14 WEST OF WILLAMETTE MERIDIAN.

SCALE: 1 INCH = 200 FEET

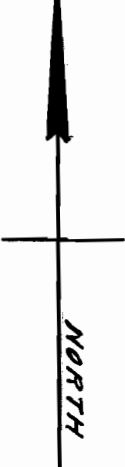

E. J. Renner.

Application No. 23137
 Permit No. 18231

