


Twp. 4, S., R. 10, W.W.M.
Tillamook Co. Ore.

30
29

1/4 Cor.

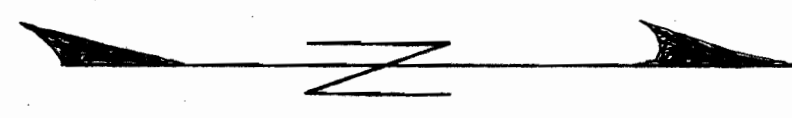

Scale - 1 inch = 50 Ft.


RECEIVED
JUN 30 1948
STATE ENGINEER
SALEM, OREGON

1390'
Not to scale

N.W. Cor.
of
Lot-12

Lot-12

Source of Supply is 1580' East
and 275' South of the 1/4 Cor. Bet.
Sec. 29 and 30.

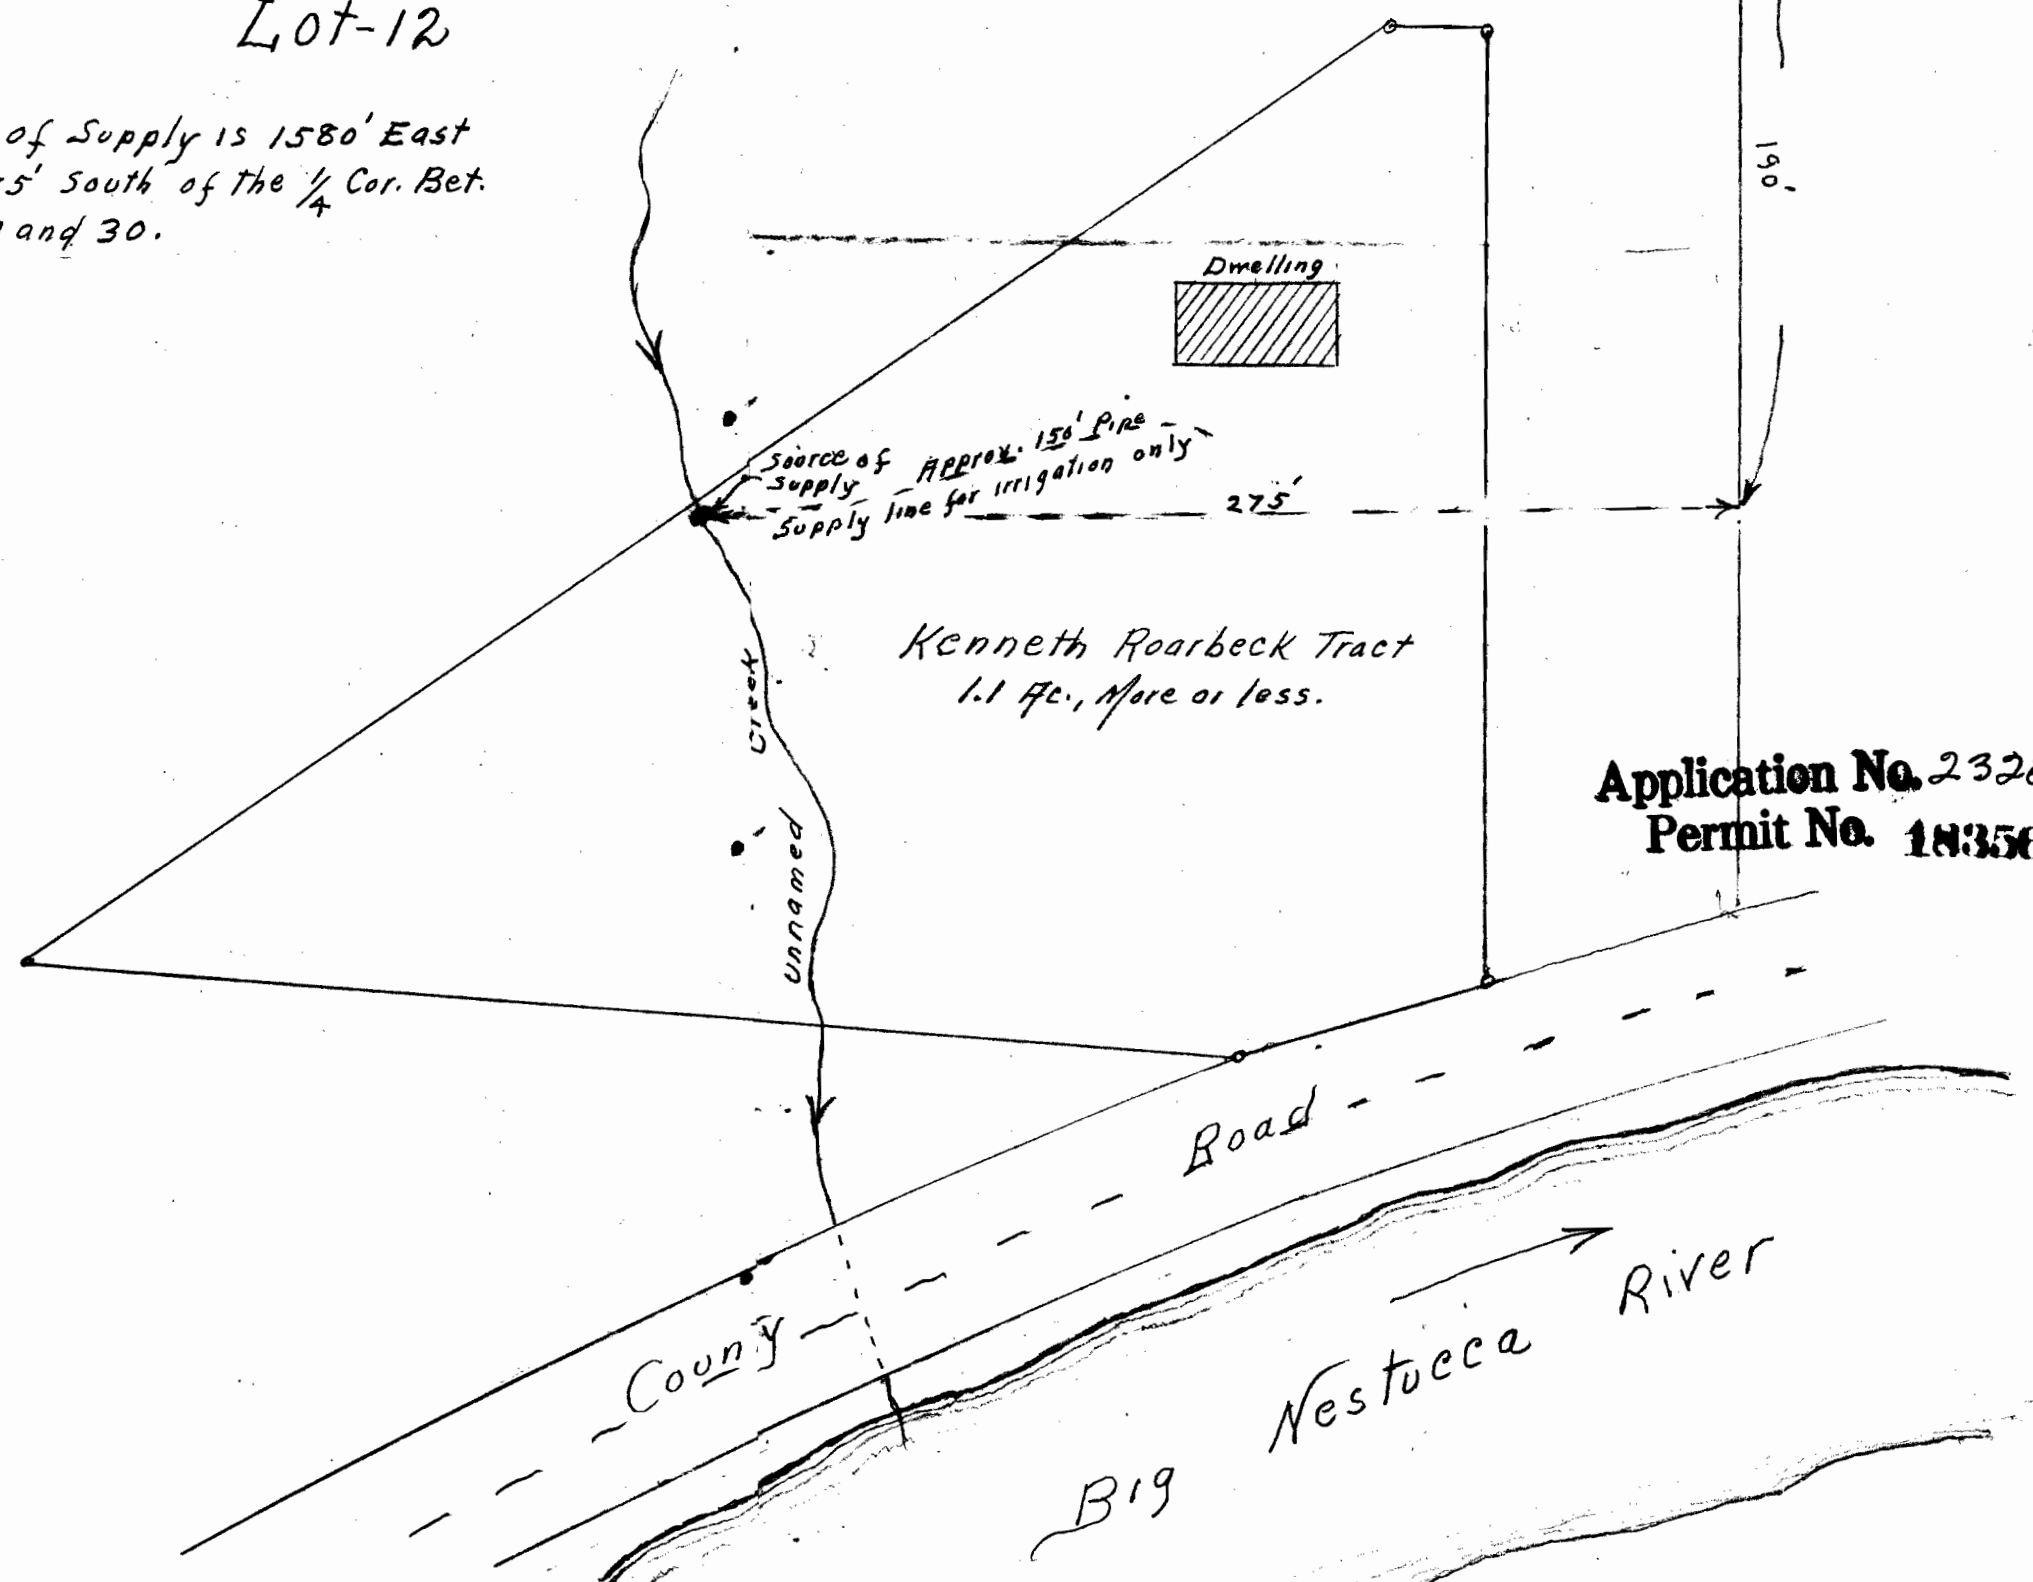

190'

Dwelling

Source of APPROX. 150' Pipe
Supply line for irrigation only
275'

Kenneth Roarbeck Tract
1.1 Acre, More or less.

Application No. 23256
Permit No. 18358

County

Road

Big Nestucca River