

OREGON STATE HIGHWAY COMMISSION



Map to Accompany

WATER FILING NO. _____

LANE COUNTY

Scale: 1" = 400'

T. 19 S., R. 12 W.
T. 20 S., R. 12 W.

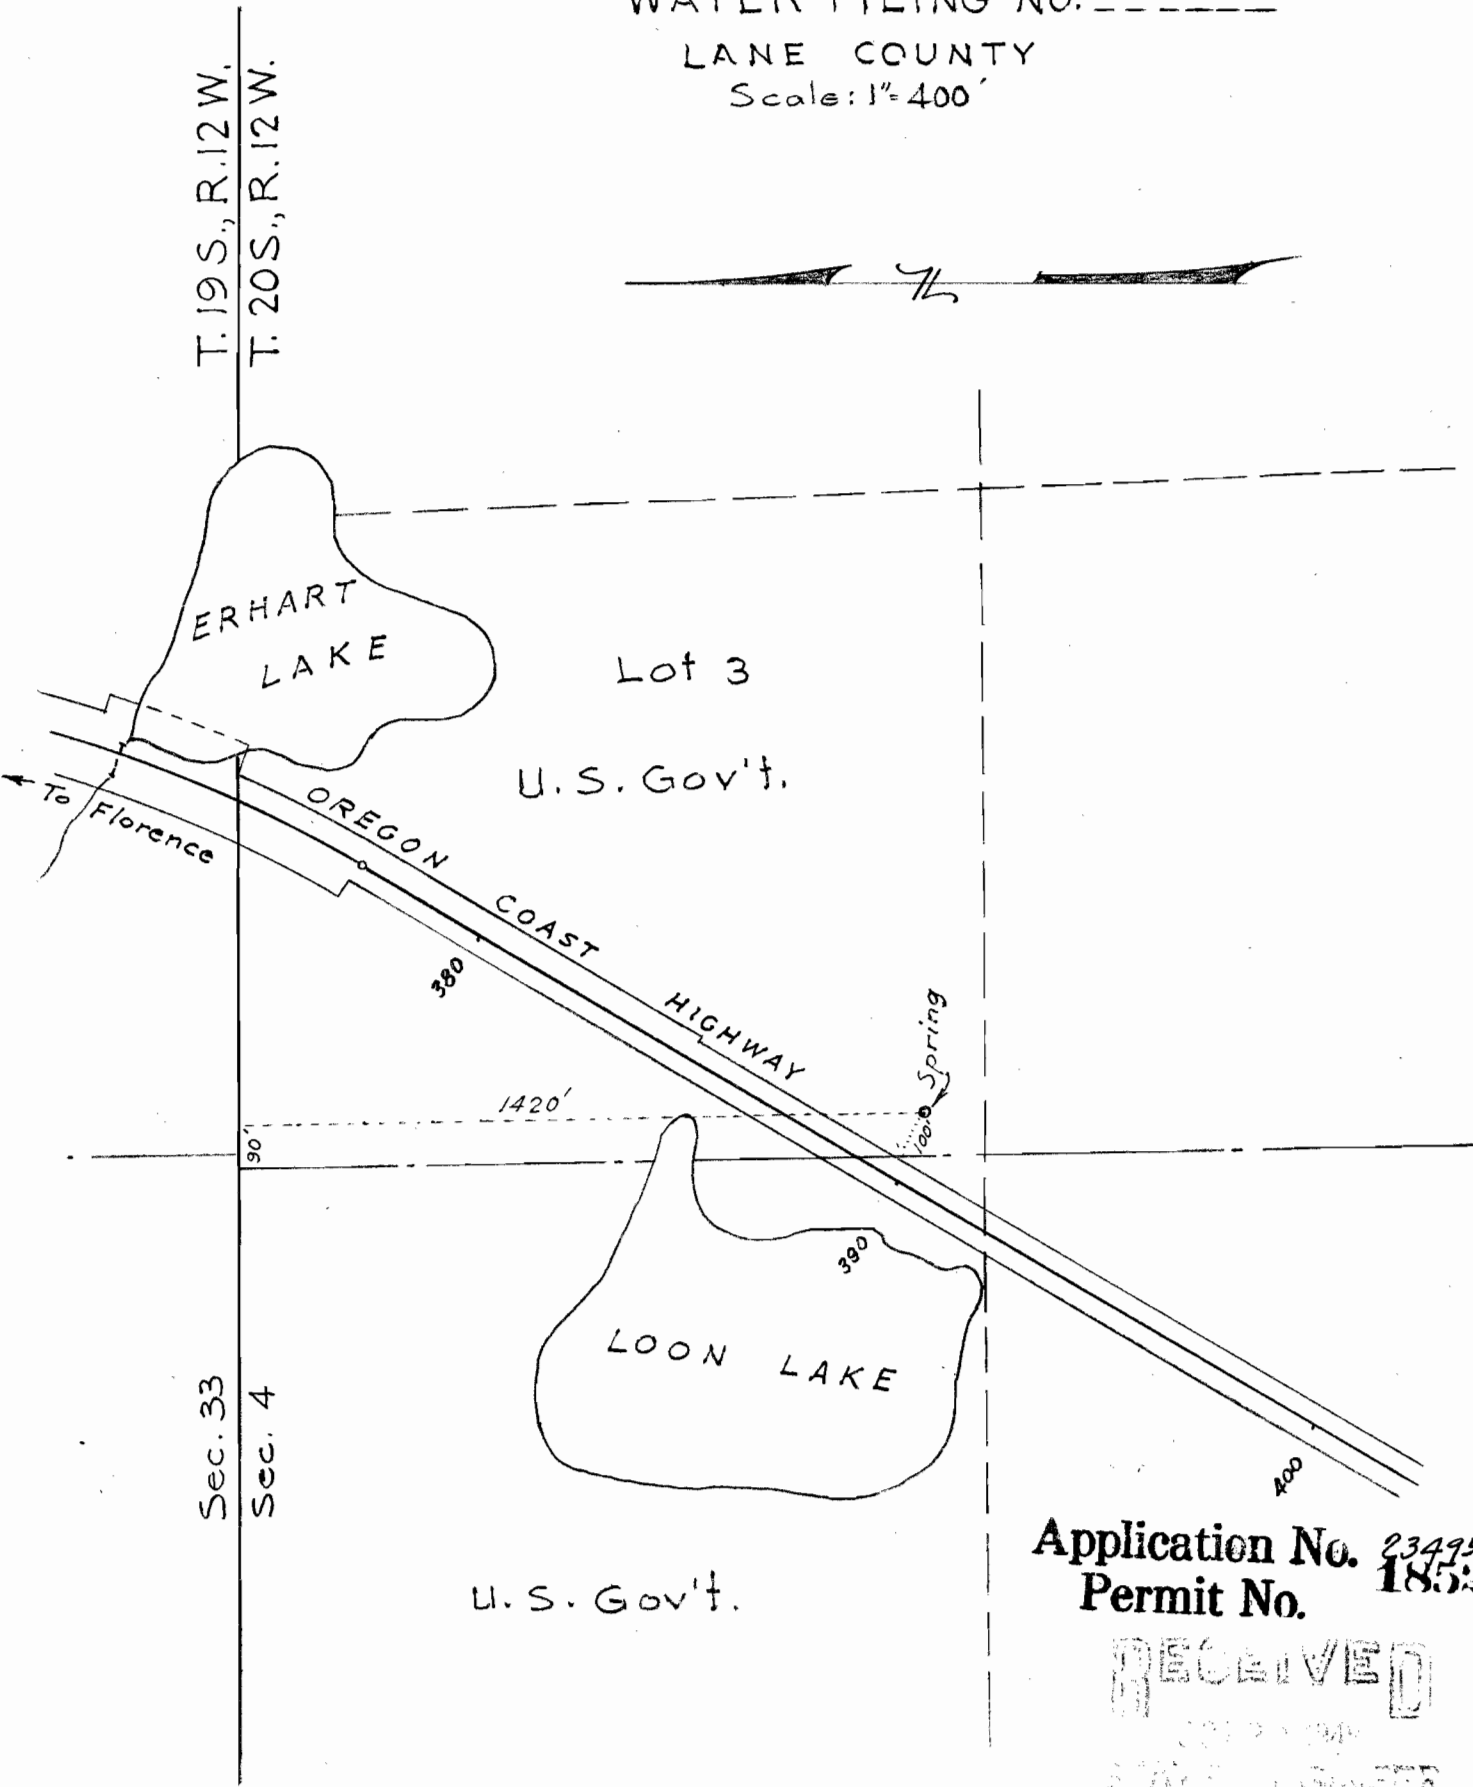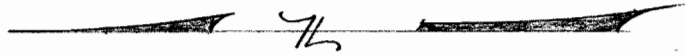

Sec. 33
Sec. 4

Lot 3
U.S. Gov't.

LOON LAKE

U.S. Gov't.

Application No. 23495
Permit No. 18527

RECEIVED
STATE ENGINEER