
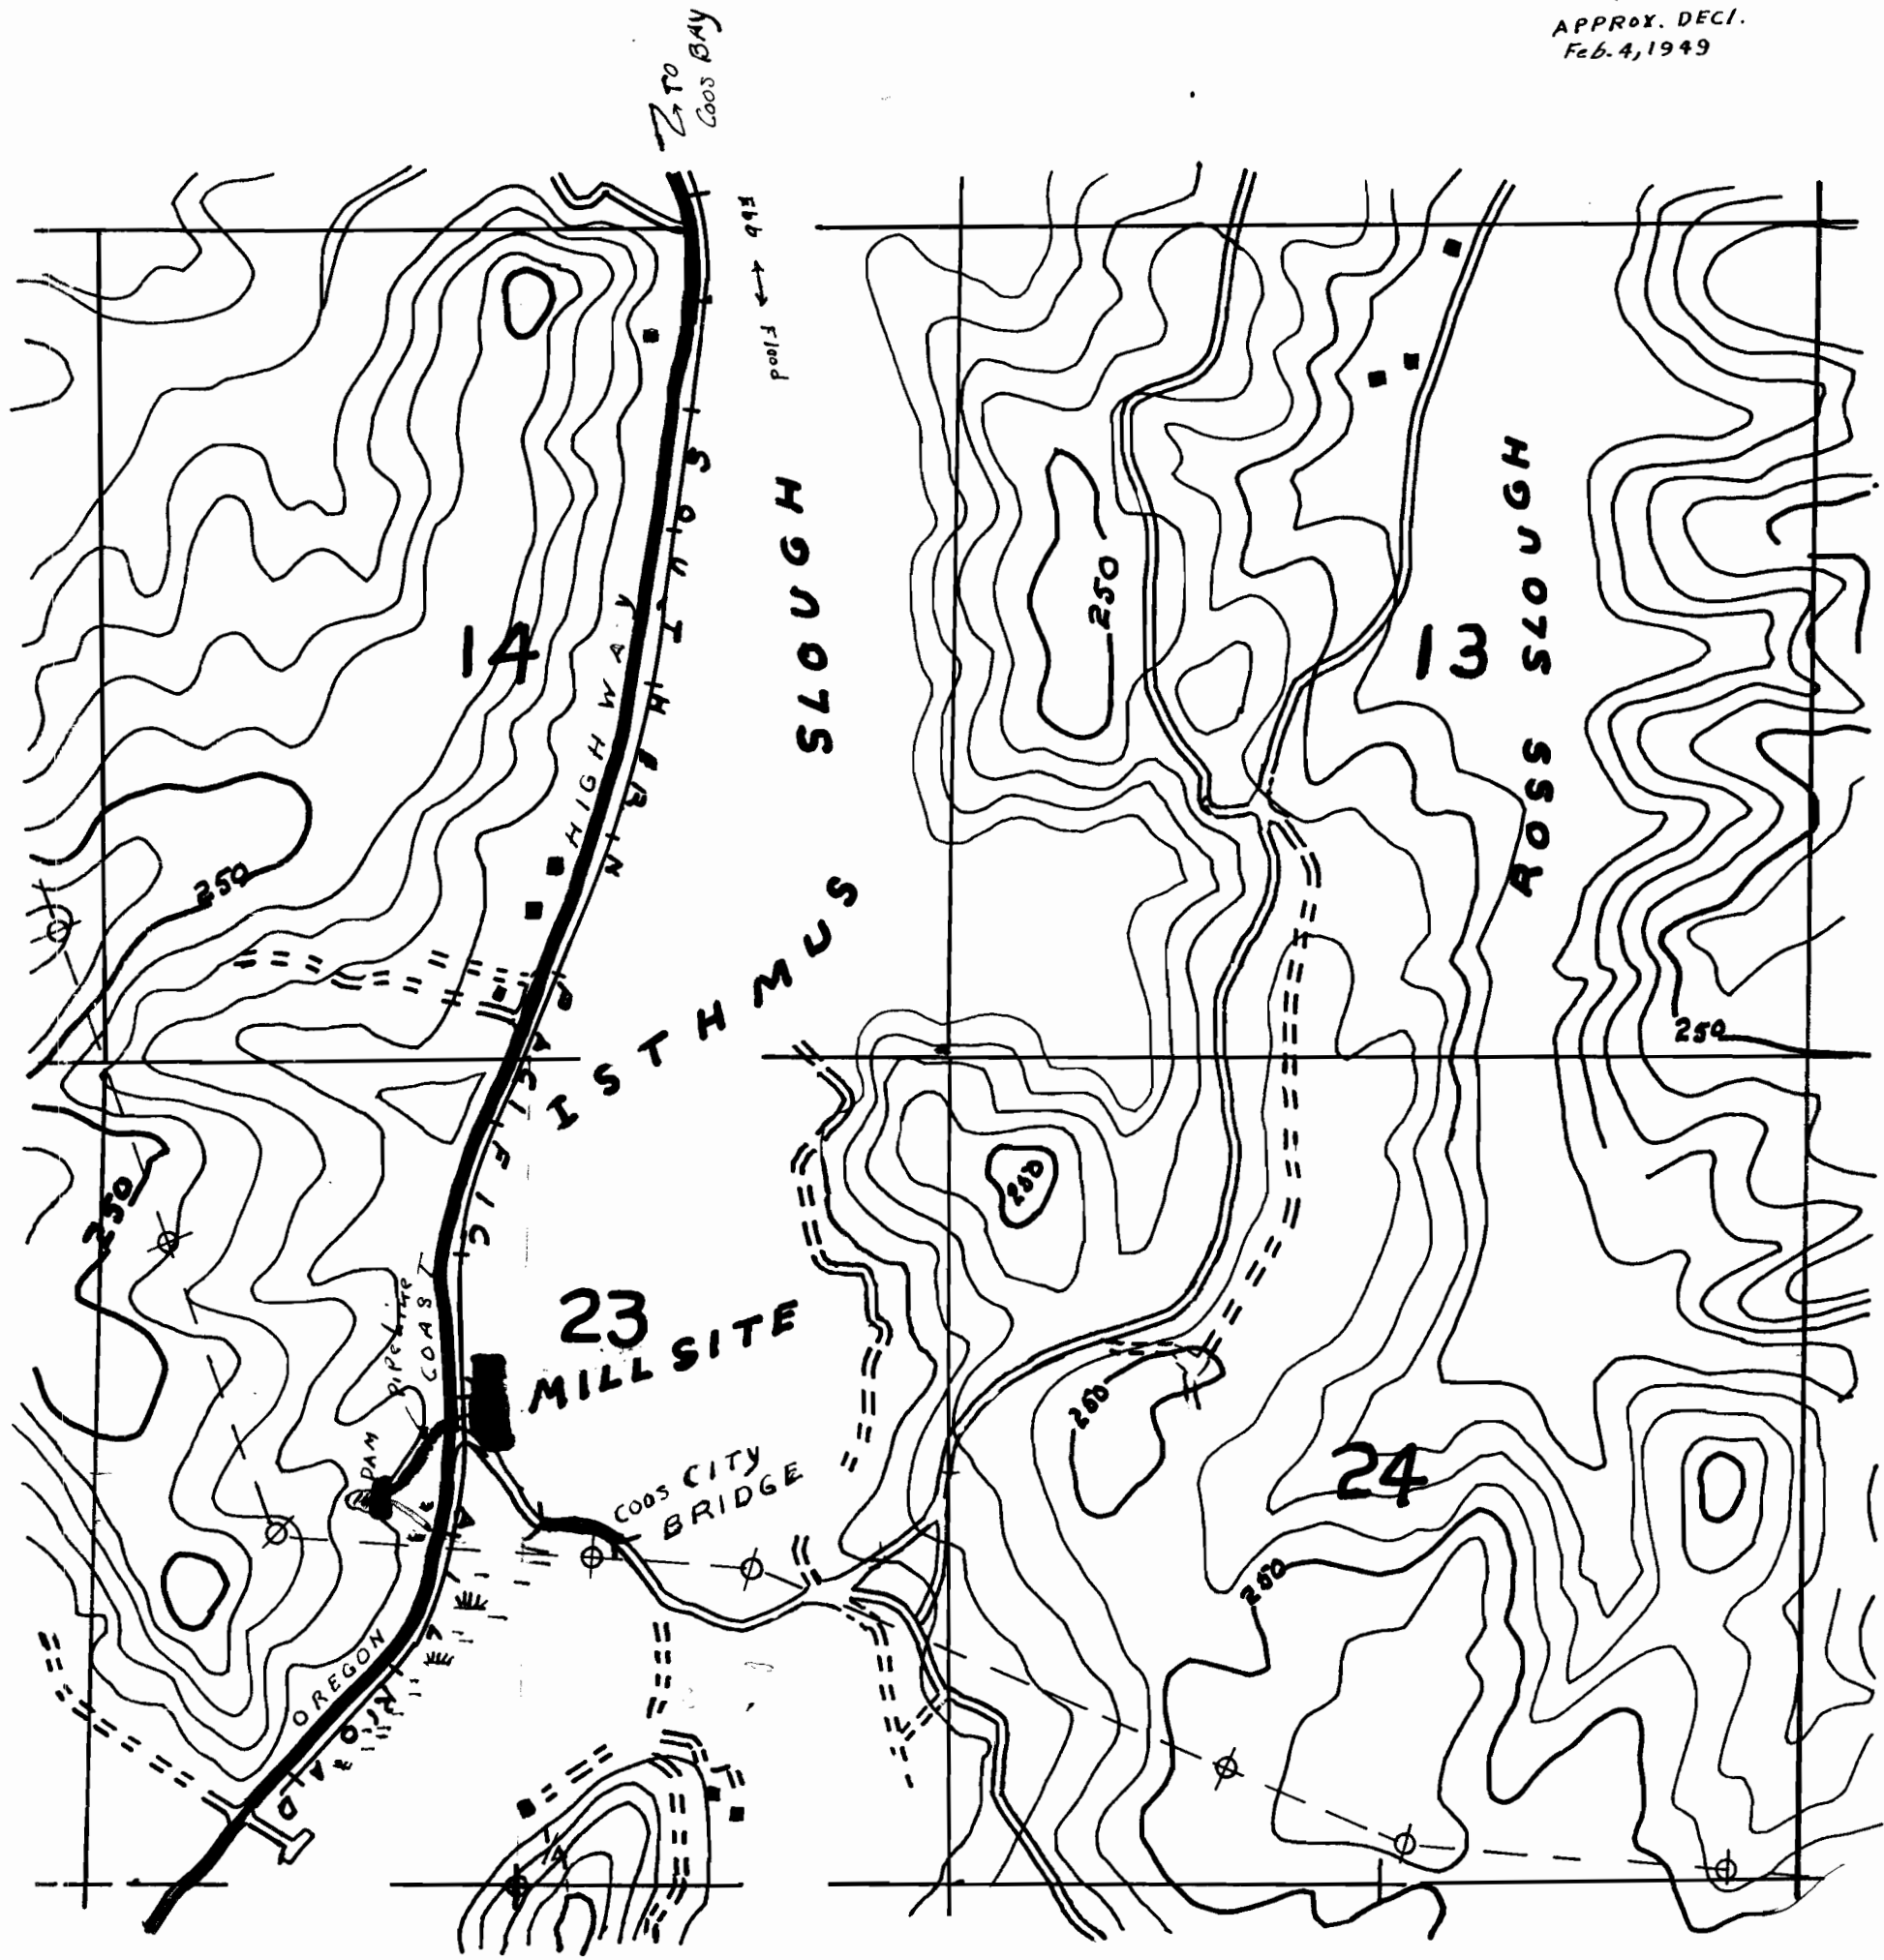


VICINITY MAP  
 FOR  
**MATHENEY CREEK LUMBER CO.**  
 COOS BAY, OREGON

SCALE  $4\frac{1}{2}'' = 1 \text{ mile}$

T 26 S., R 13 W.

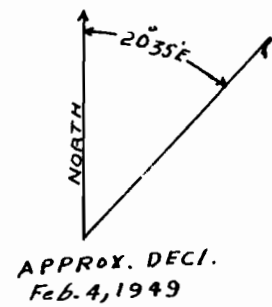

CONTOUR INTERVAL = 50 Feet  
 Datum - Mean Sea Level


TRACED FROM COOS BAY  
 QUADRANGLE 15' SERIES  
 By C. Stephens

# MATHENEY CREEK LUMBER CO.

LOT #10. S23., T26S., R13 W.

SCALE 1 in. = 30 FT.

I S T H M U S S L O U G H

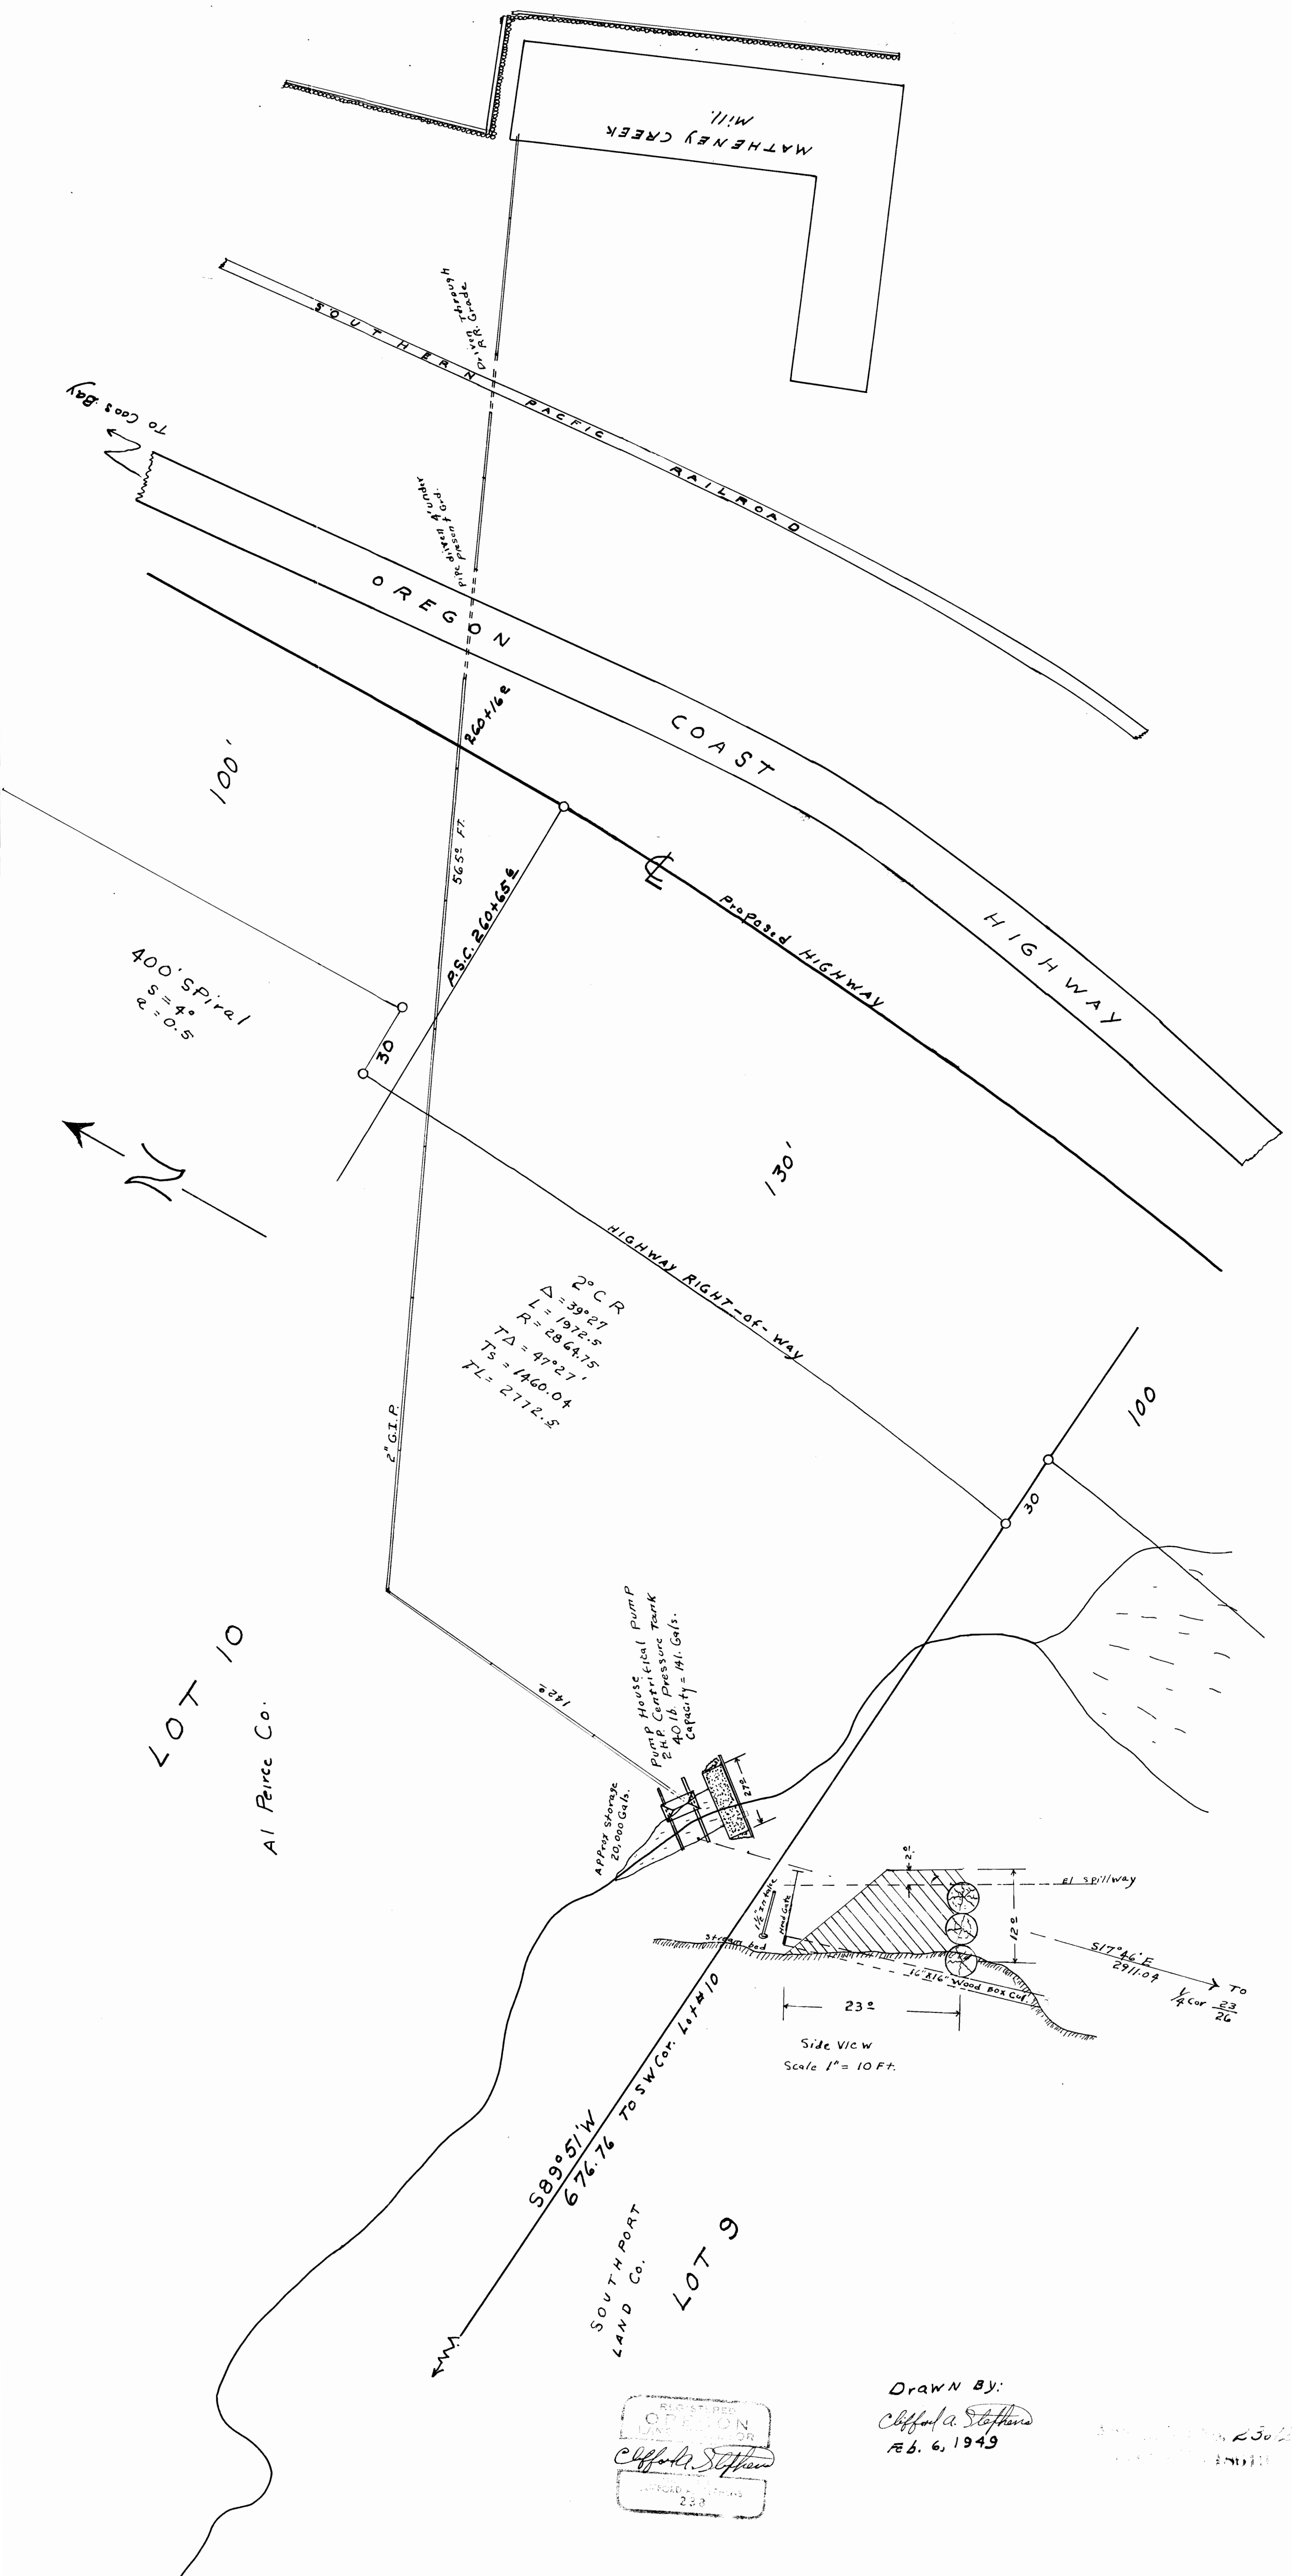

RECORDED  
OPERON  
UNIT  
Clifford A. Stephens  
233

Drawn by:  
Clifford A. Stephens  
Feb. 6, 1949

25022