


TOWNSHIP 11S, RANGE 7E. W.M.

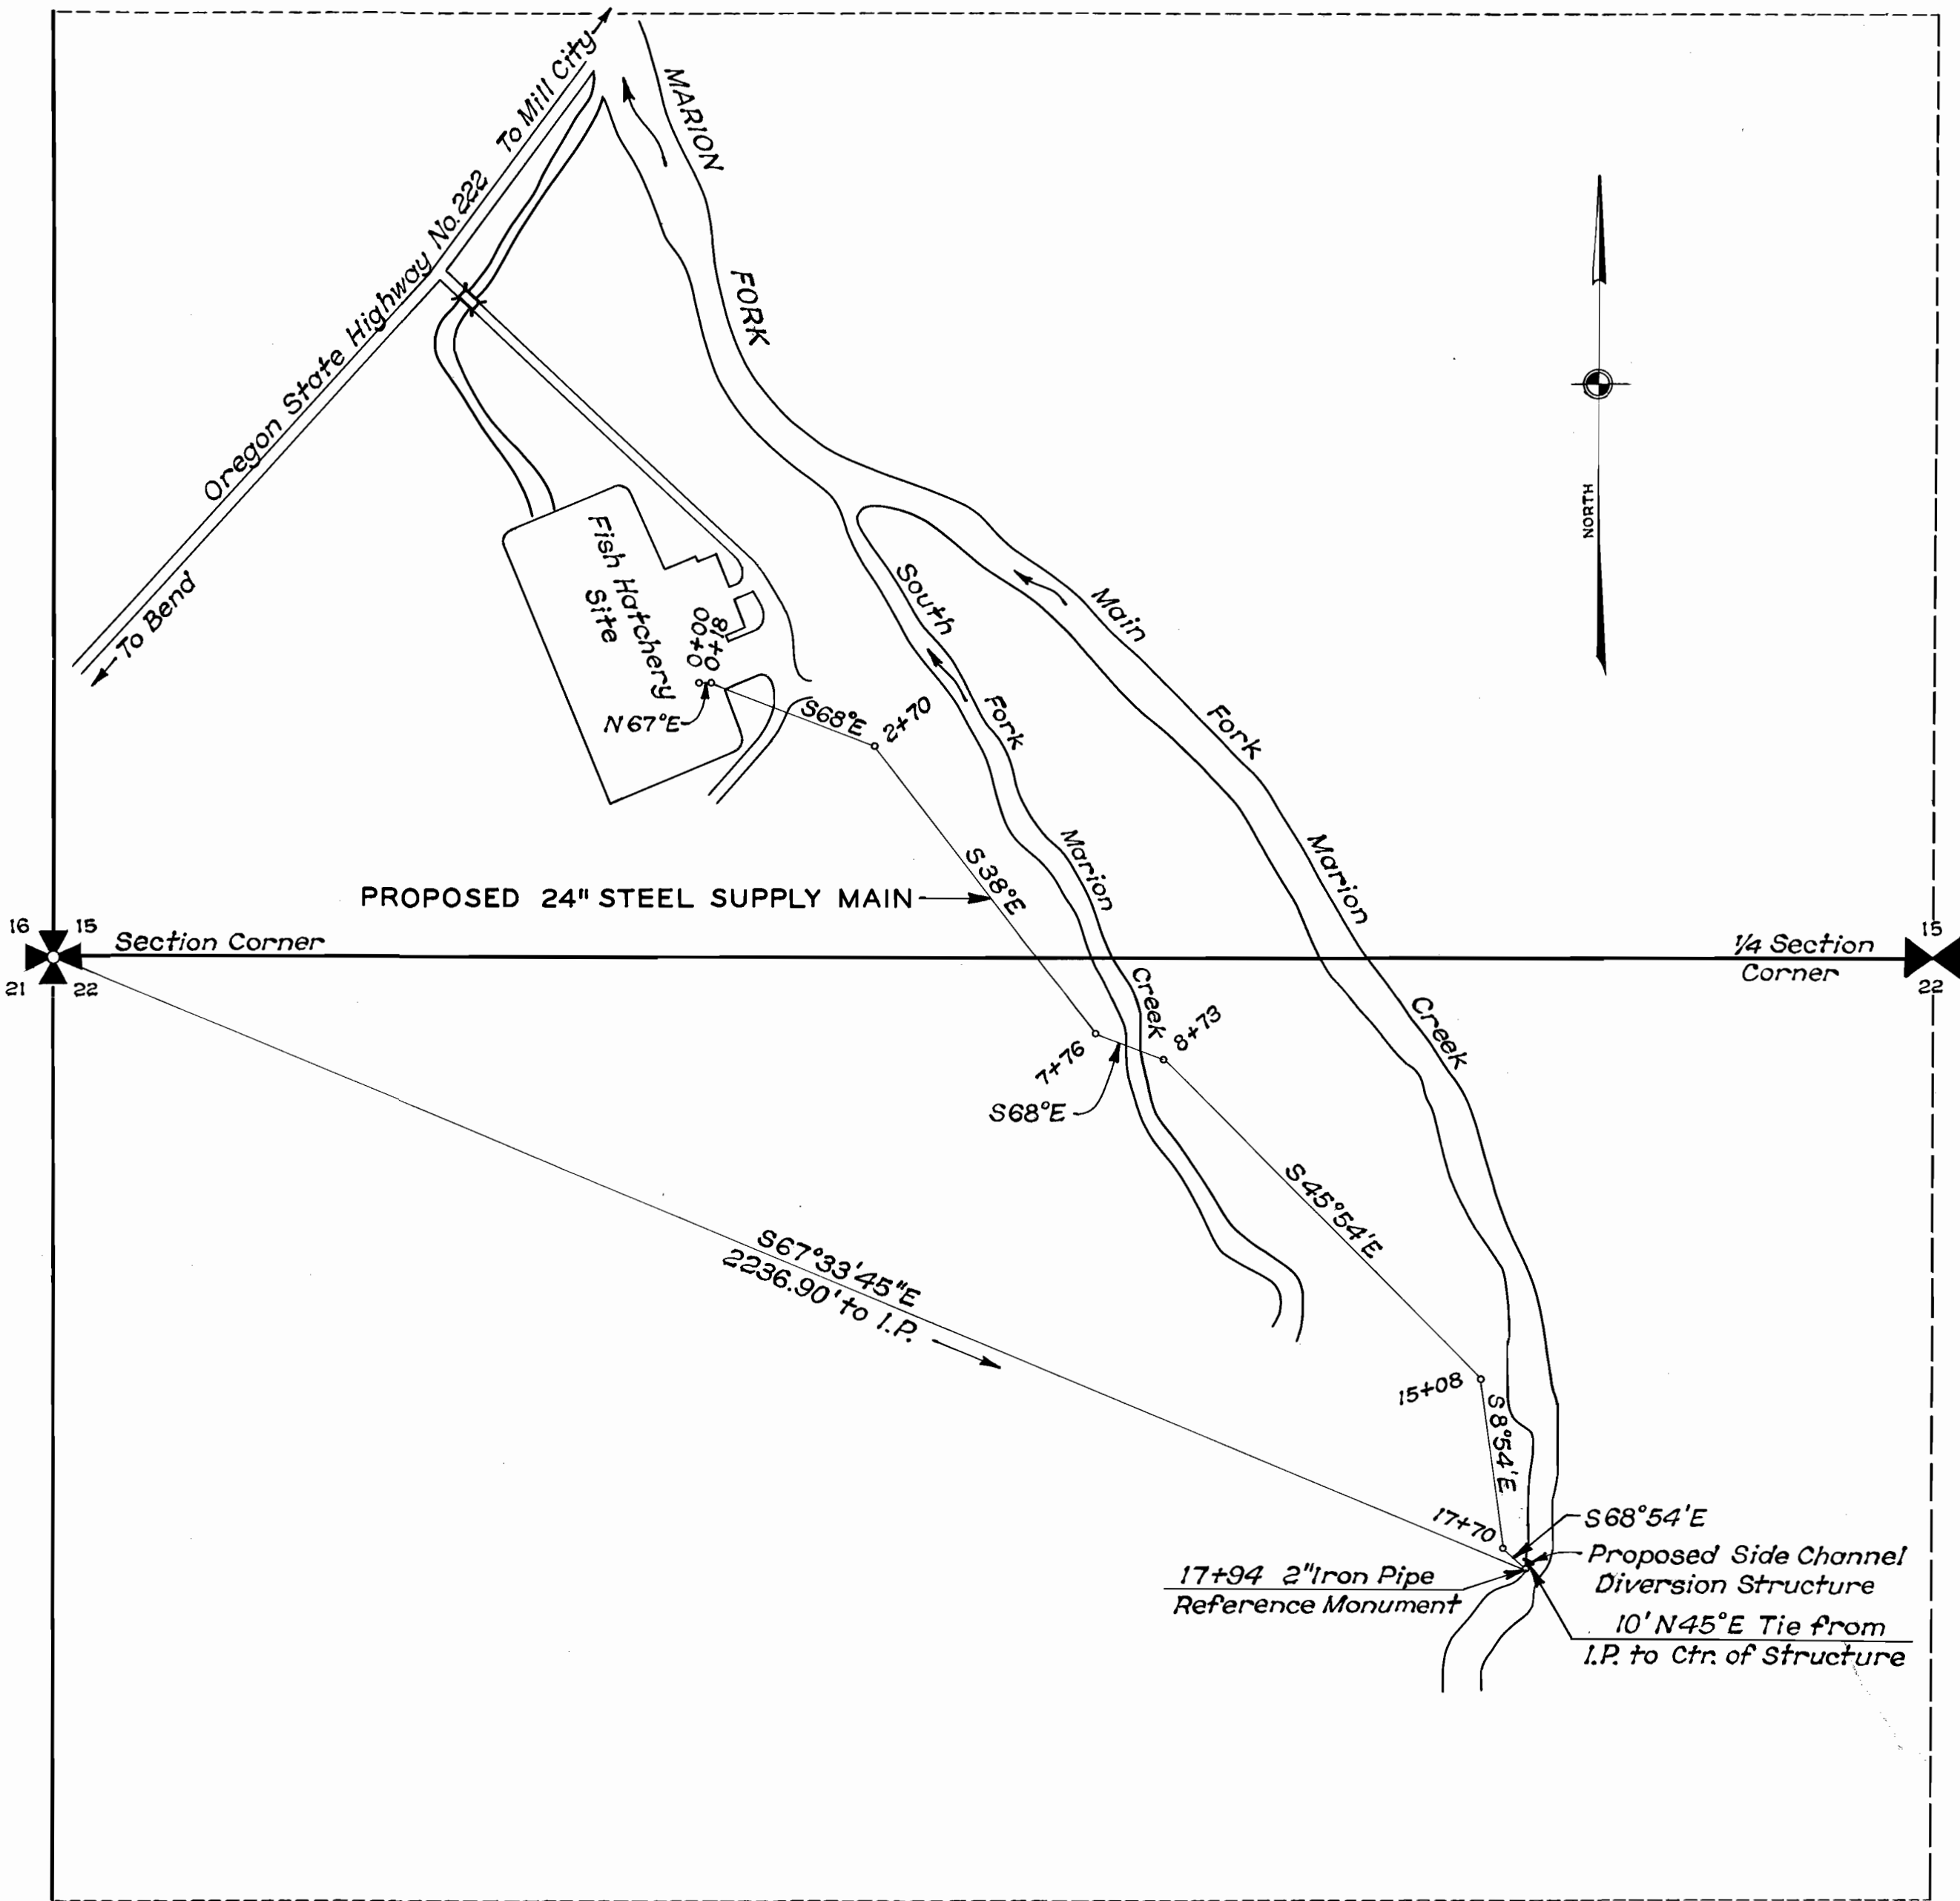

APPLICATION NO. 23633
 PERMIT NO. 84654

MARION FORKS SALMON HATCHERY
 PROPOSED LOCATION
 MARION CREEK SUPPLY MAIN AND DIVERSION

