

Tp. 12 S. R. 12 E. W.M.

29 28  
32 33

28 27  
33 34

7718

7718



SCALE 1 INCH = 400 FT.

**CERTIFICATE OF REGISTERED PROFESSIONAL ENGINEER**


I, E.A. THOMPSON OF PORTLAND OREGON DO HEREBY CERTIFY THAT THIS MAP WAS MADE FROM NOTES TAKEN DURING AN ACTUAL SURVEY MADE BY ME ON JULY 7, AND NOVEMBER 19, 1921, AND THAT IT CORRECTLY REPRESENTS THE WORKS DESCRIBED IN THE ACCOMPANYING APPLICATION, TOGETHER WITH THE LOCATION OF STREAMS AND OTHER DITCHES IN THE IMMEDIATE VICINITY.

*E.A. Thompson*  
REGISTERED PROFESSIONAL ENGINEER,  
OREGON NO. 1203.  
MARCH 16, 1921.

23473  
7852  
5436  
13802

32 33  
5 4

33 34  
4 3

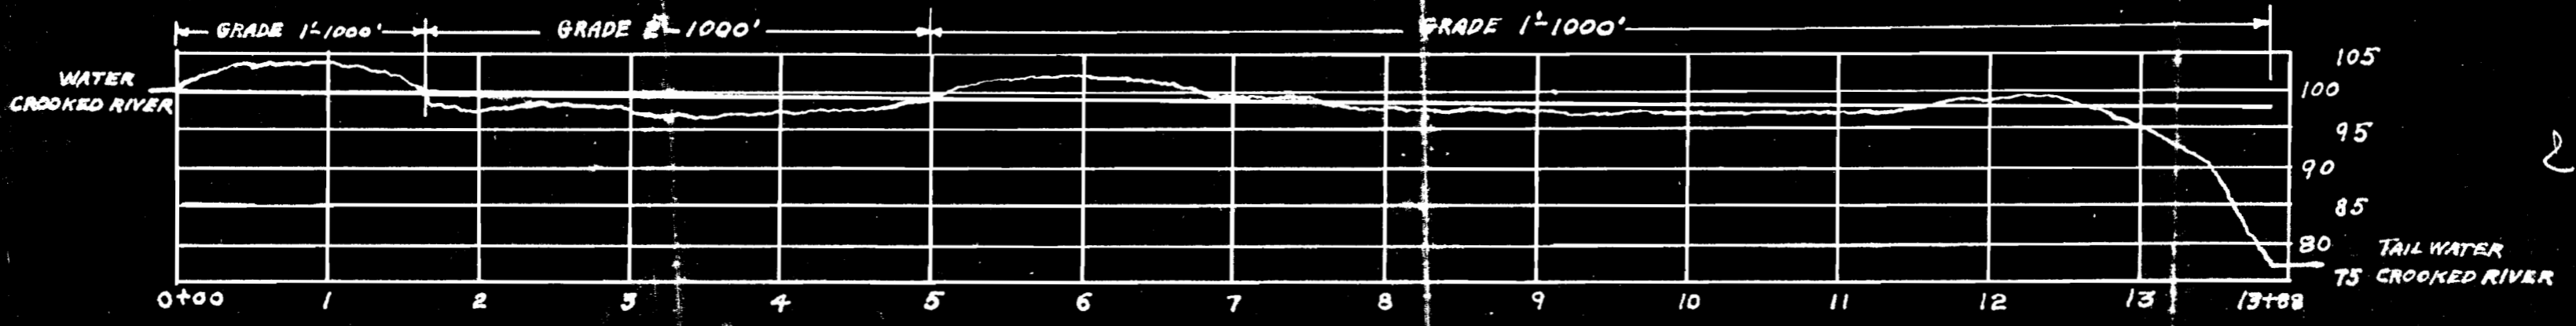

2117

1024