


Application No. 3594  
 1965.

**SURVEYORS CERTIFICATE**  
 I, G.J. Poyosky of Tillamook, Oregon, do hereby certify that this map was made from notes taken during an actual survey made by me on April, 2, 1914; and that it correctly represents the works described in the accompanying application.

G.J. Poyosky

No. 170 Ba. L. Kinnamon  
 No. Ba. Kinnamon  
 W.M.  
 45  
 SEC 12 T15 R10W  
 SEC 7, T15, R9W, W.M.  
 J.T. Woodward  
 F.N. Wilson

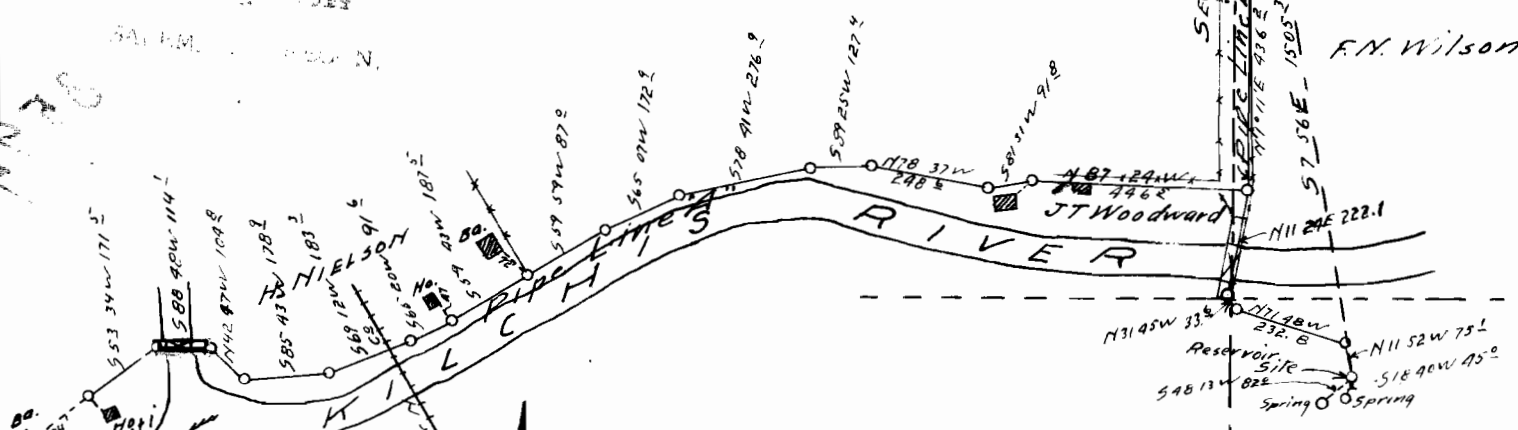

MAP OF SURVEY  
 OF  
 WATER RIGHT  
 FOR  
 J.T. WOODWARD  
 IN  
 SEC. 7, T15, R9W, W.M.  
 Scale 1"=40' April 1914  
 G.J. Poyosky.

3247