
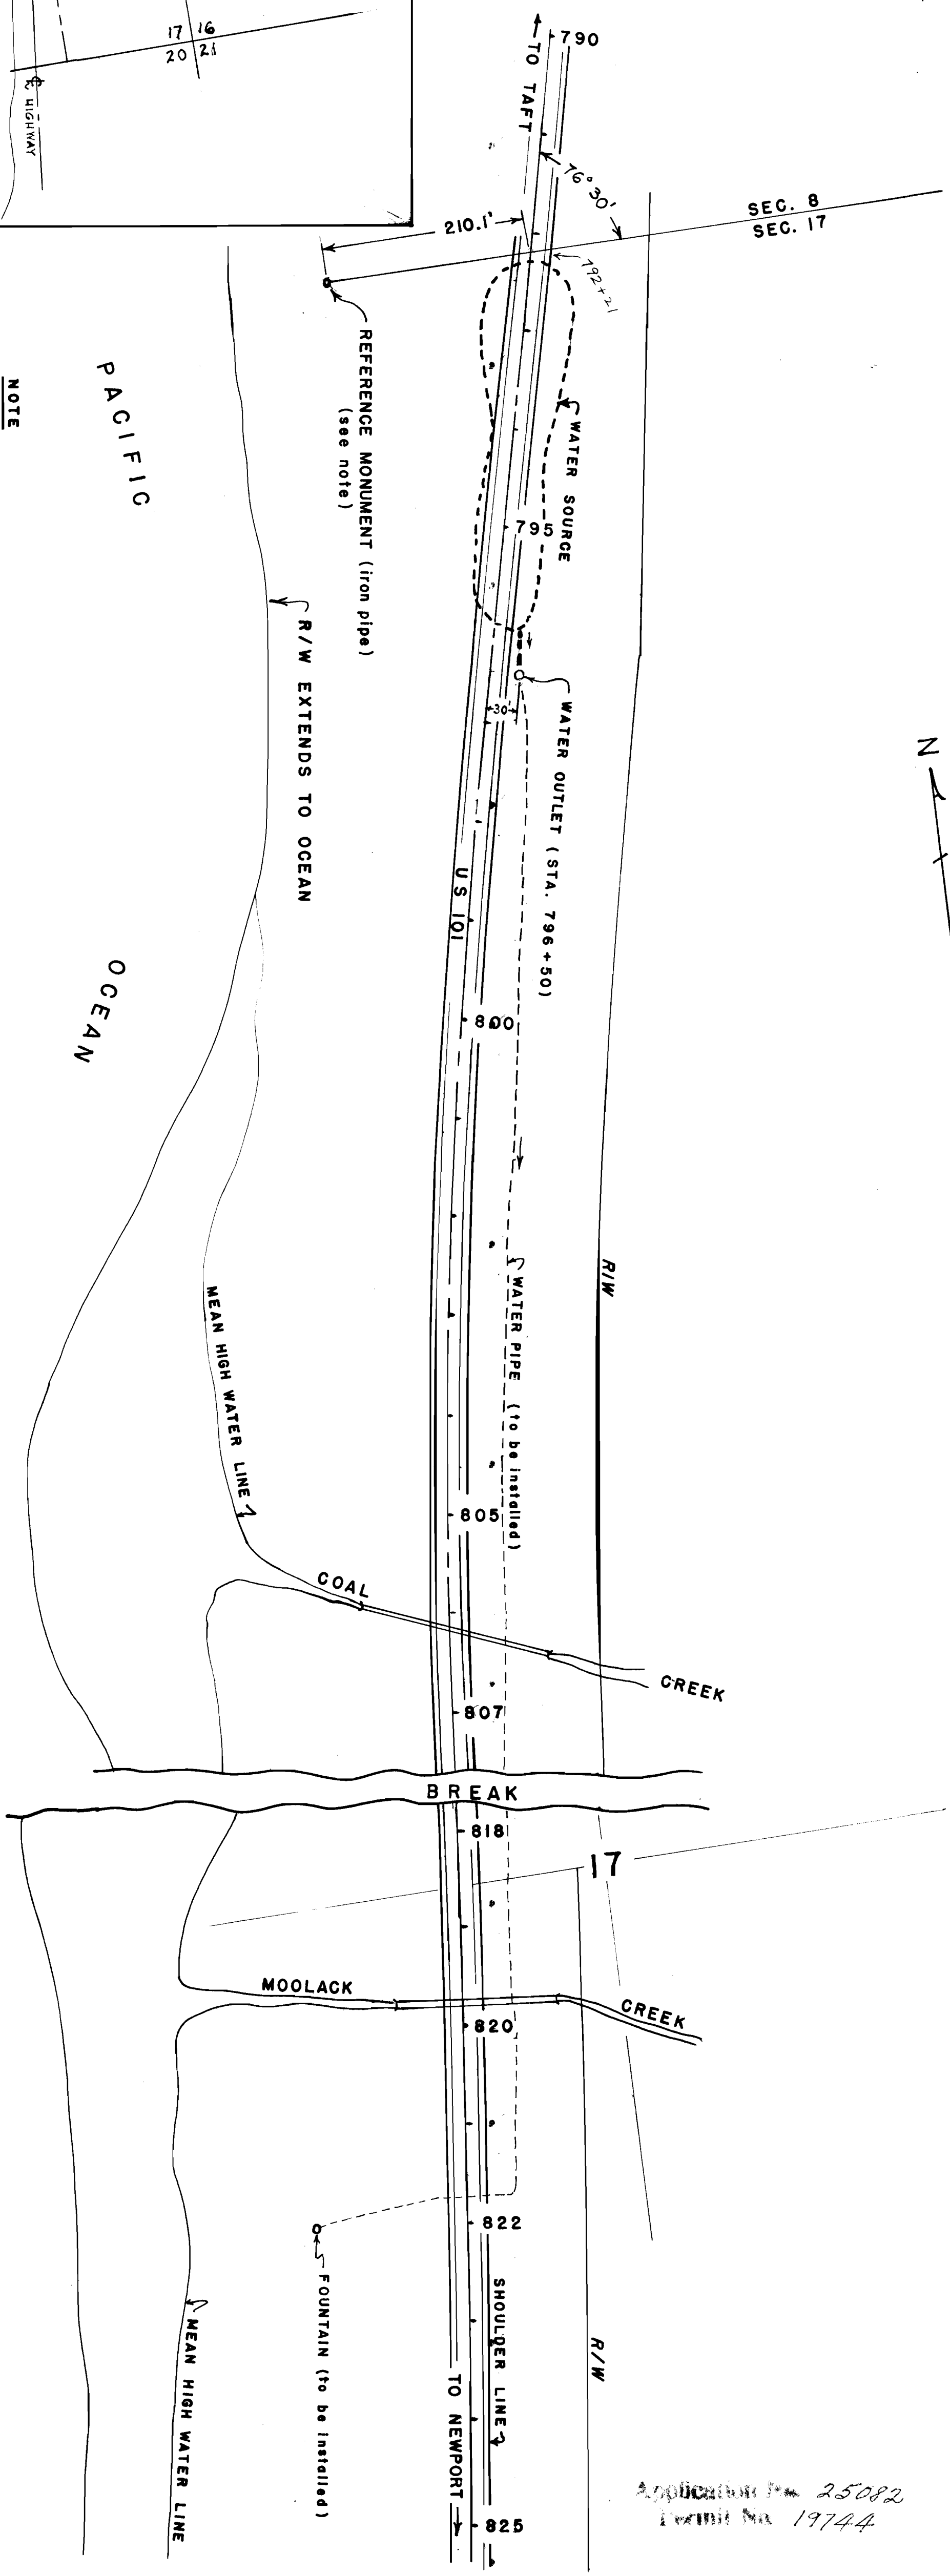


KEY
SCALE 1" = 2000'

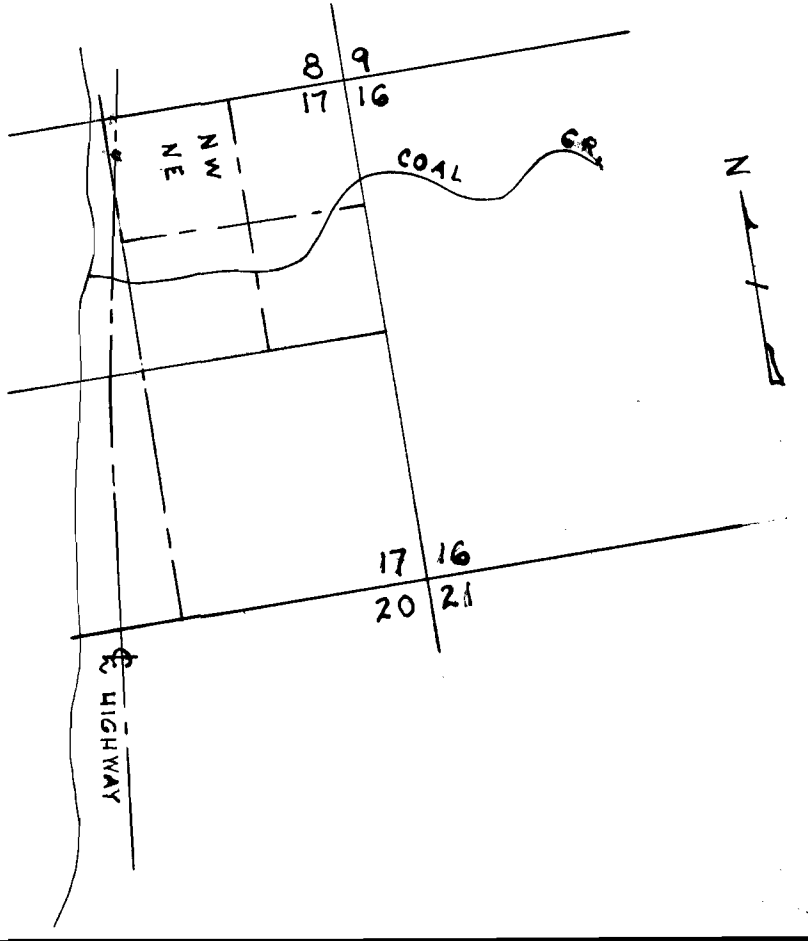

NOTE

1" IRON PIPE QUARTER CORNER BETWEEN SECTIONS 8 AND 17
 210.1' EAST TO CENTER LINE OF HIGHWAY WHICH BEARS
 S. 13° 48' W. 76° 30'

NOTE

WATER SOURCE AT NW 1/4 OF NE 1/4 SEC. 17 T. 10 S. R. 11 W.

SCALE: 1" = 100'

Application No. 25082
 Exhibit No. 19744