


CERTIFICATE OF SURVEYOR.

BRADLEY DITCH LINE

Application for Permit  
to Appropriate Water.  
Scale 1 in = 500 ft.

I, B.F. Farmer, of Nyssa, Oregon,  
do hereby certify that map was  
made from notes taken during an  
actual survey made by me on  
Dec. 20, 1913, and that it correctly  
represents the works described  
in the accompanying application,  
together with the location of stream  
from which water is to be taken, and  
has written thereon the area of each  
smallest league subdivision which  
it is proposed to irrigate.

B. F. Farmer  
Surveyor.

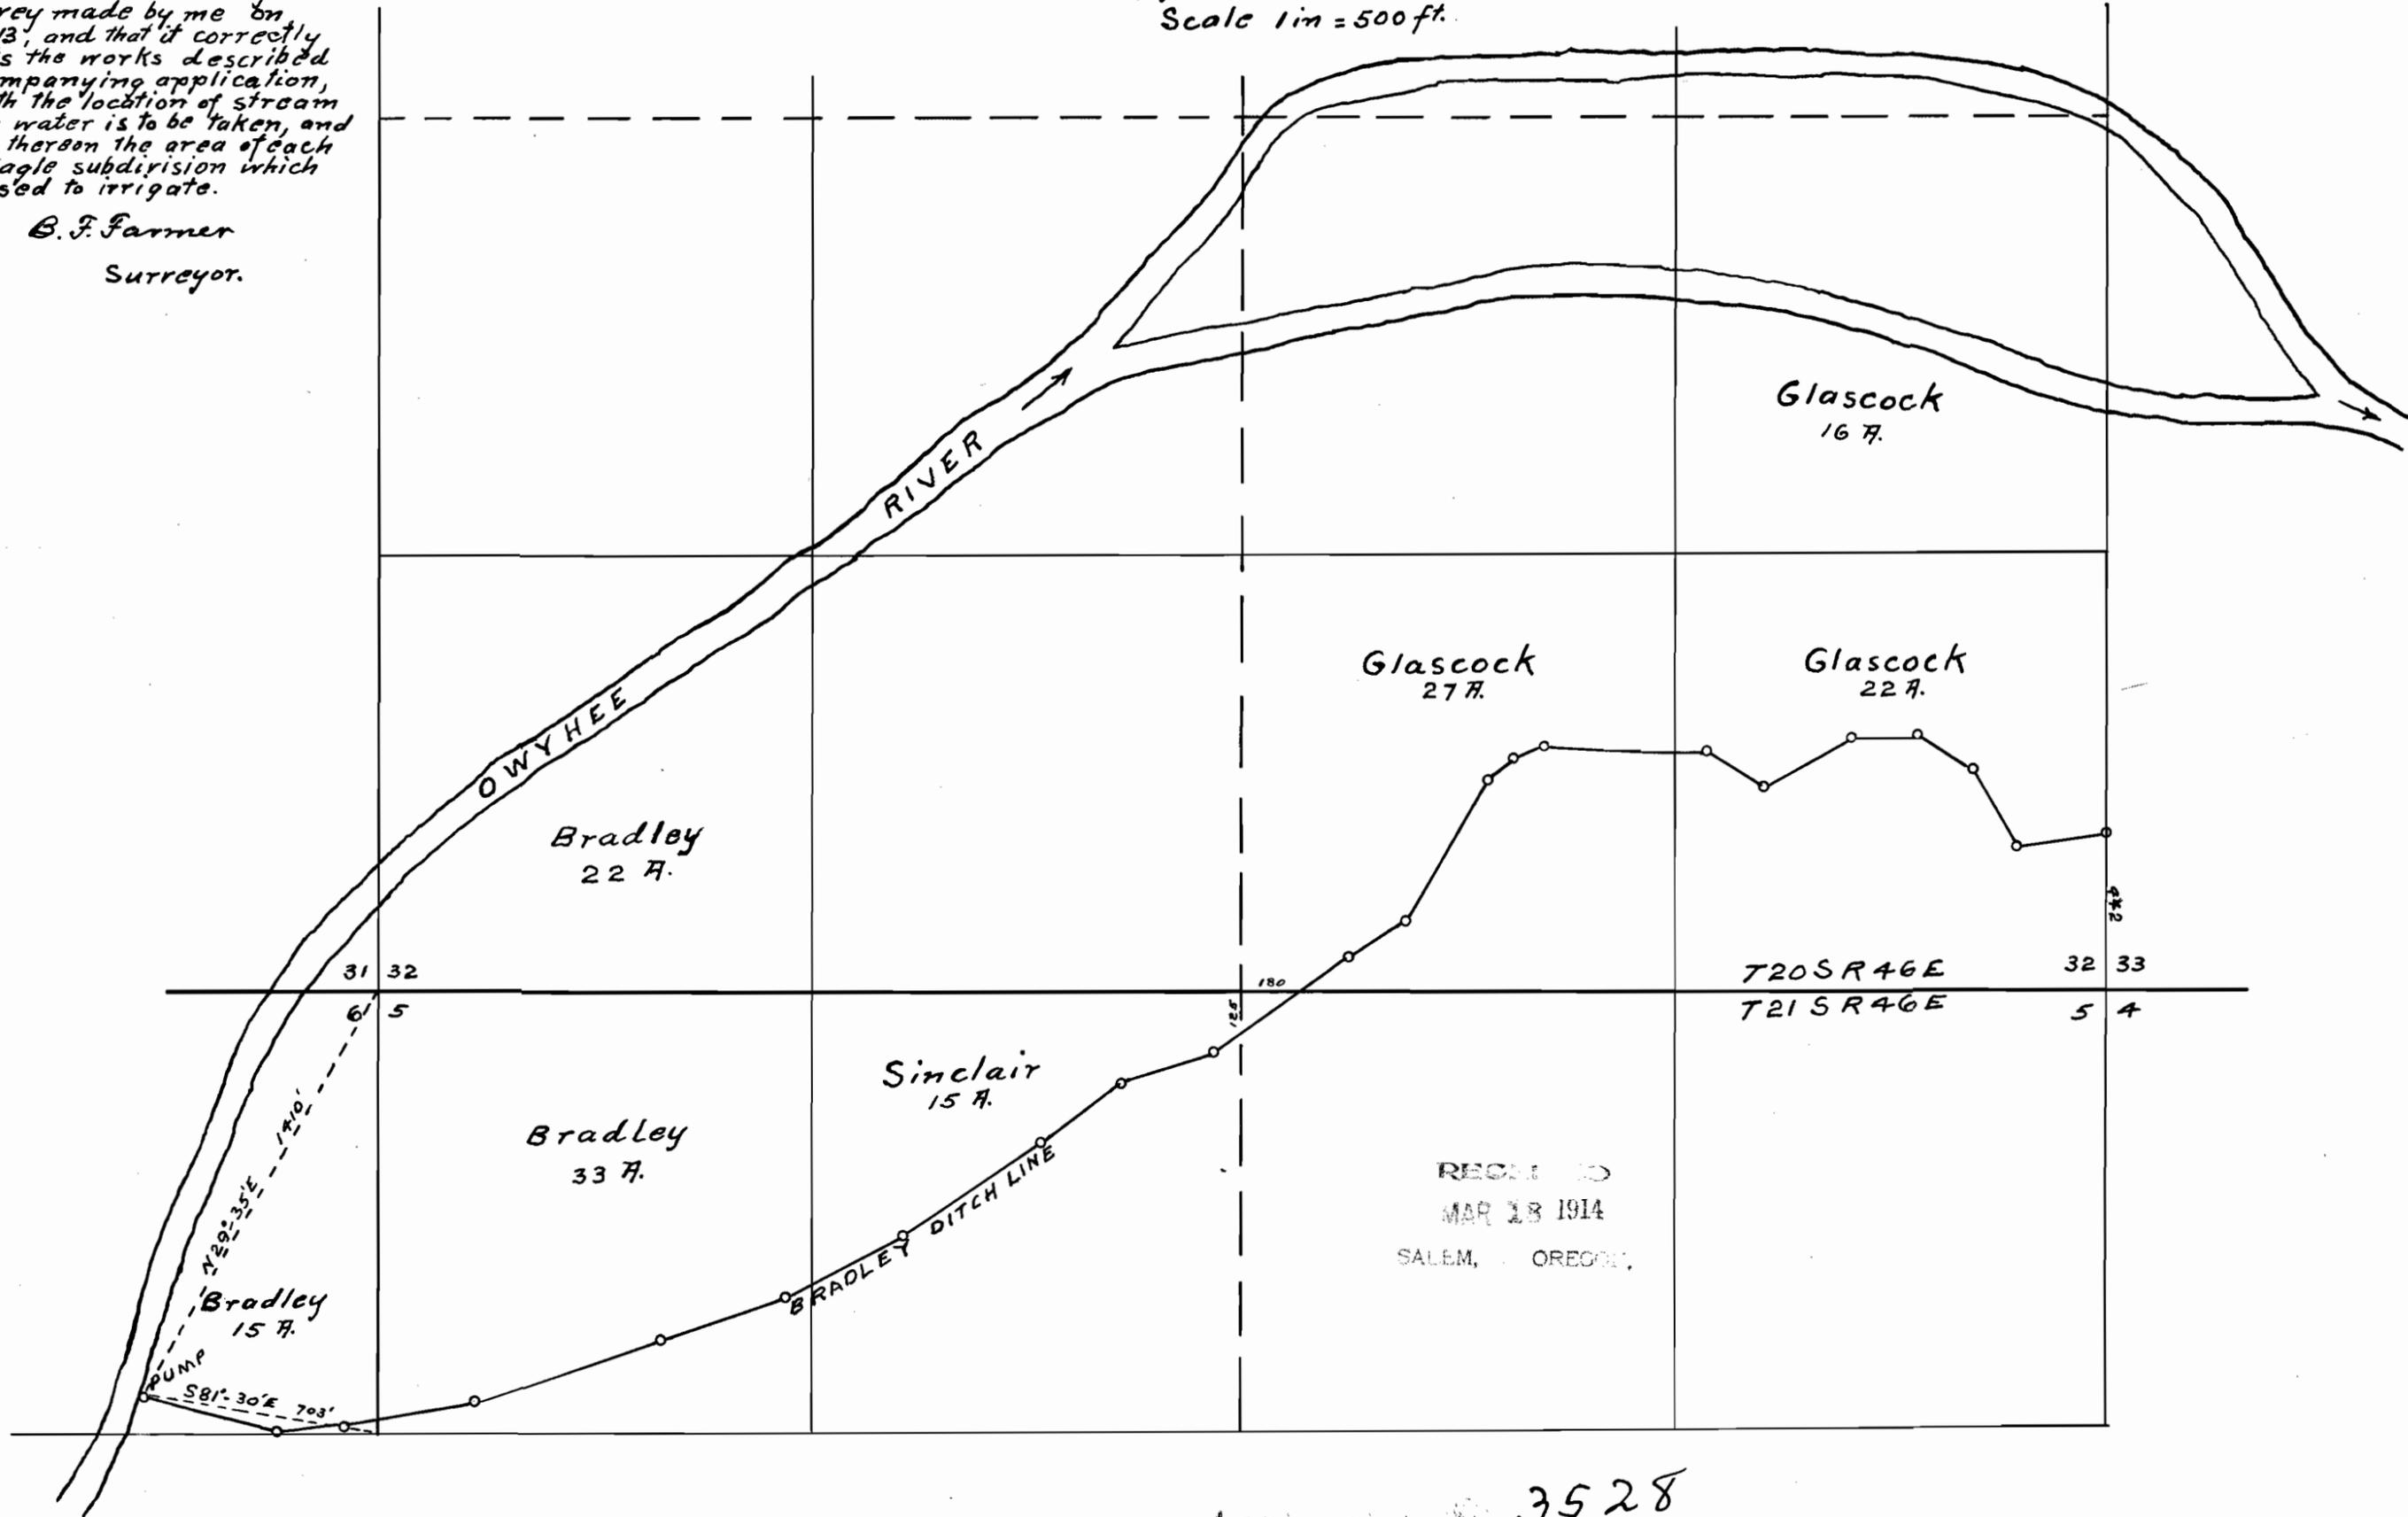

Application No. 3528  
Permit No. 1977