


1/4 COR. N 89° 50' E 1306.08' 1/16 COR.




scale 1" = 200'


SURVEY OF
 ENGLER-HUSON CO. PROPERTY
 & MILL POND
 SECTION 21, TWP. 35 S., R 6 W., W.M.
 JOSEPHINE COUNTY, ORE.
 OCTOBER 16, 1950

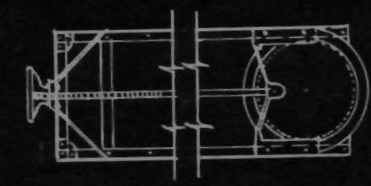

GATE DETAIL

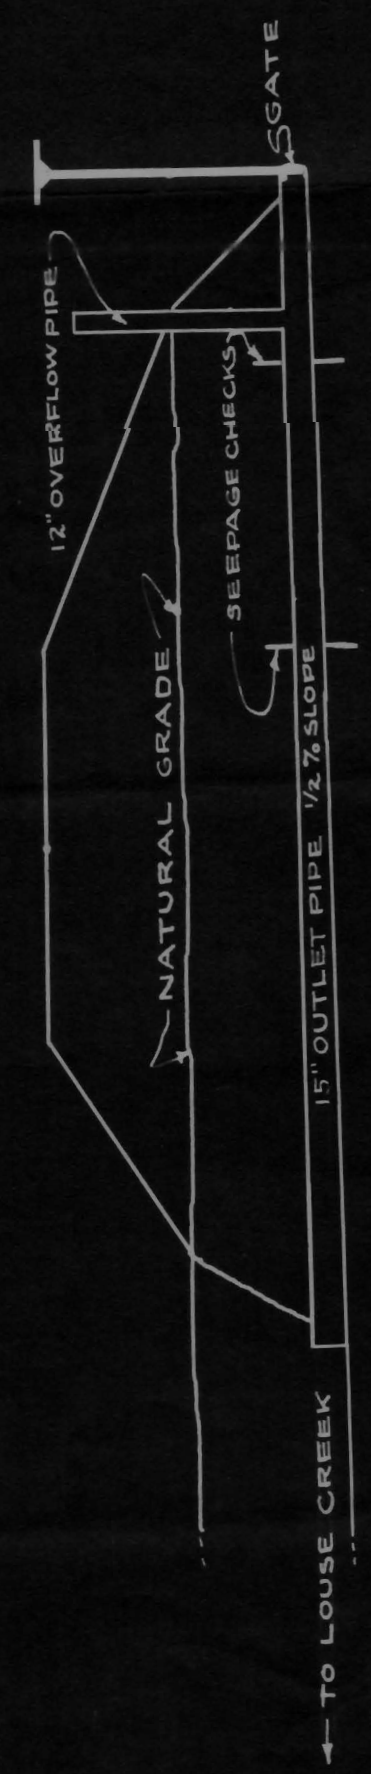

SCALE 1" = 10'
 SPILLWAY LAYOUT

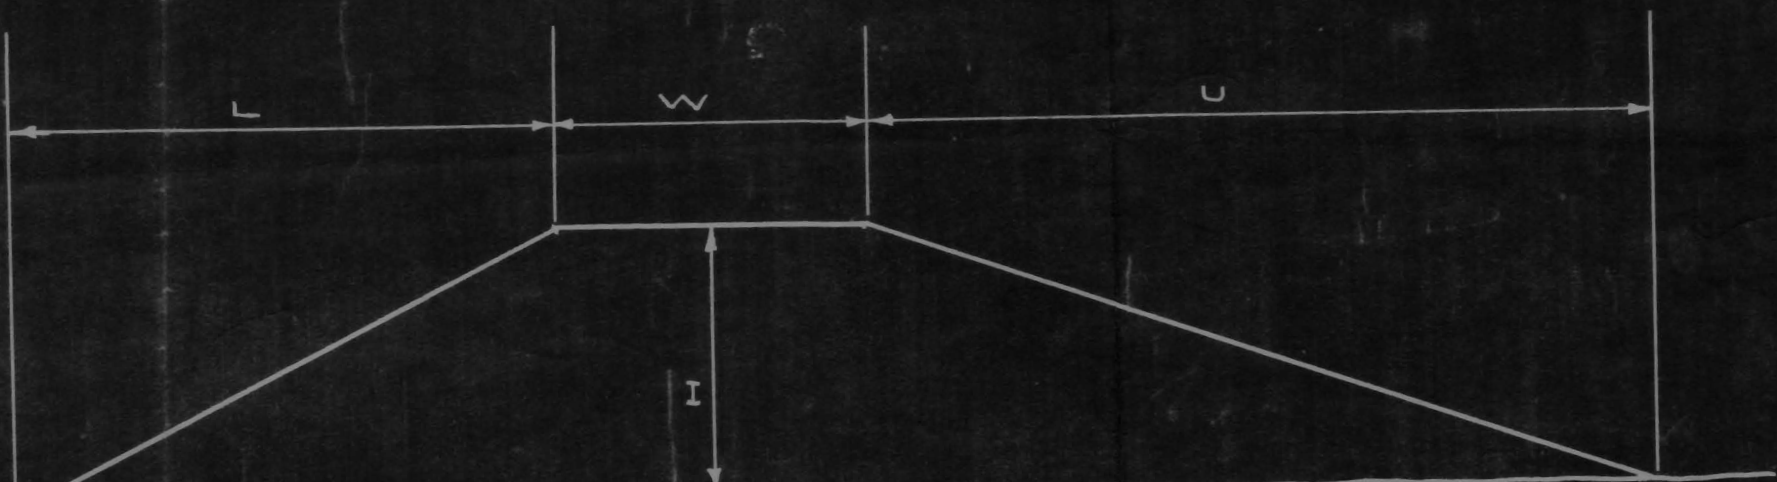

SECTION	A-A
L	28.4
W	16.0
H	41.1
I	14.9

SCALE 1" = 10'

Application No. R-25419
 Permit No. 25461
 R-1141