
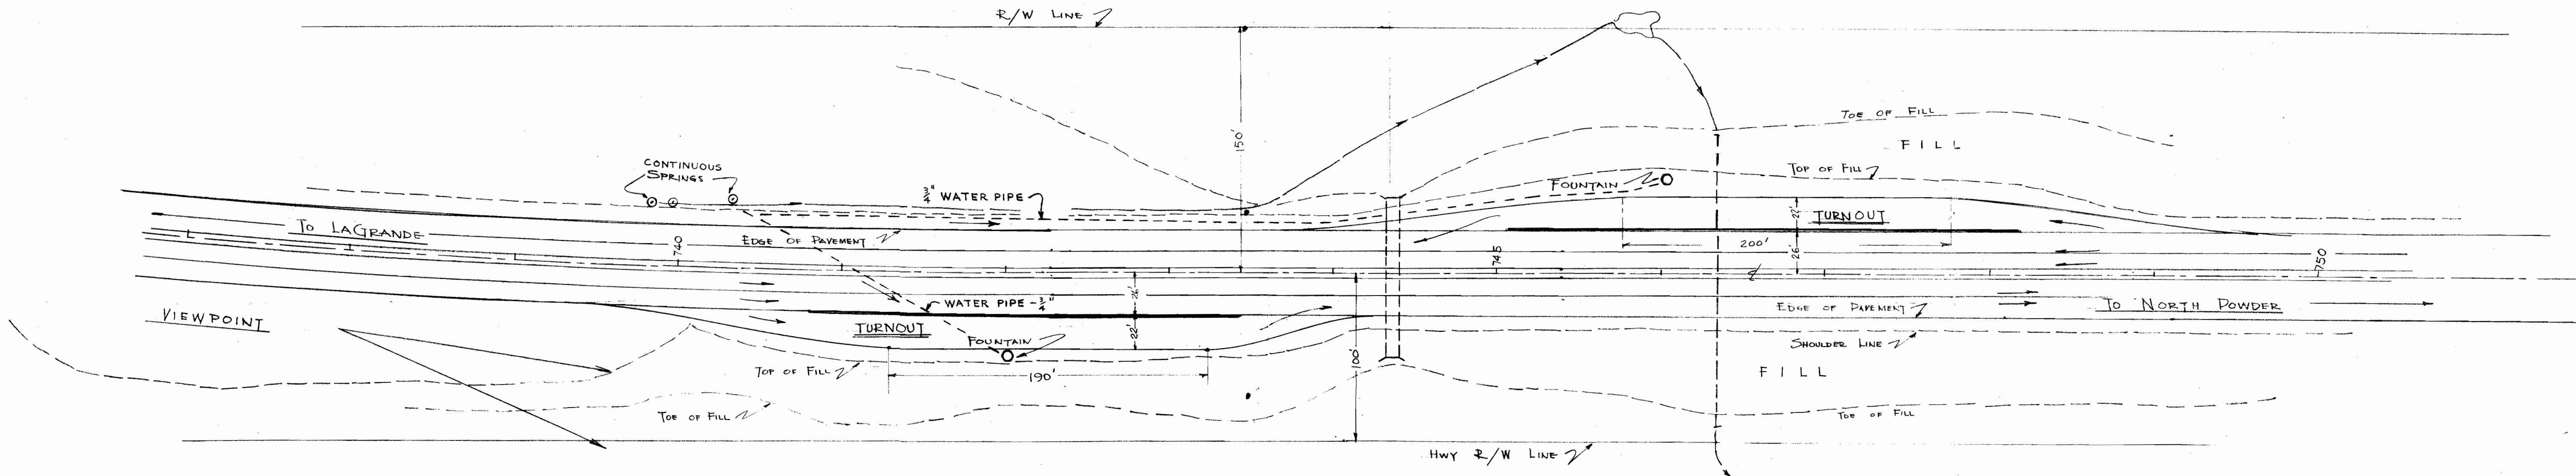


NW 1/4 of NW 1/4 SEC. 8
T5S, R39E

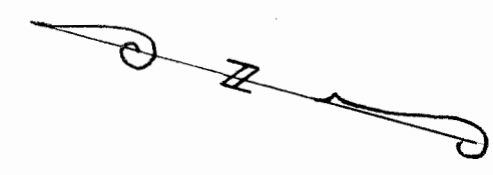


PROPOSED PARKING DEVELOPMENT

ROADSIDE DRINKING FOUNTAINS

LADD CANYON - NORTH POWDER SECTION
MP 302.6 - OLD OREGON TRAIL - US 30
UNION COUNTY

SCALE - 1 INCH EQUALS 50 FEET

Application No. 26240
Permit No. 20450

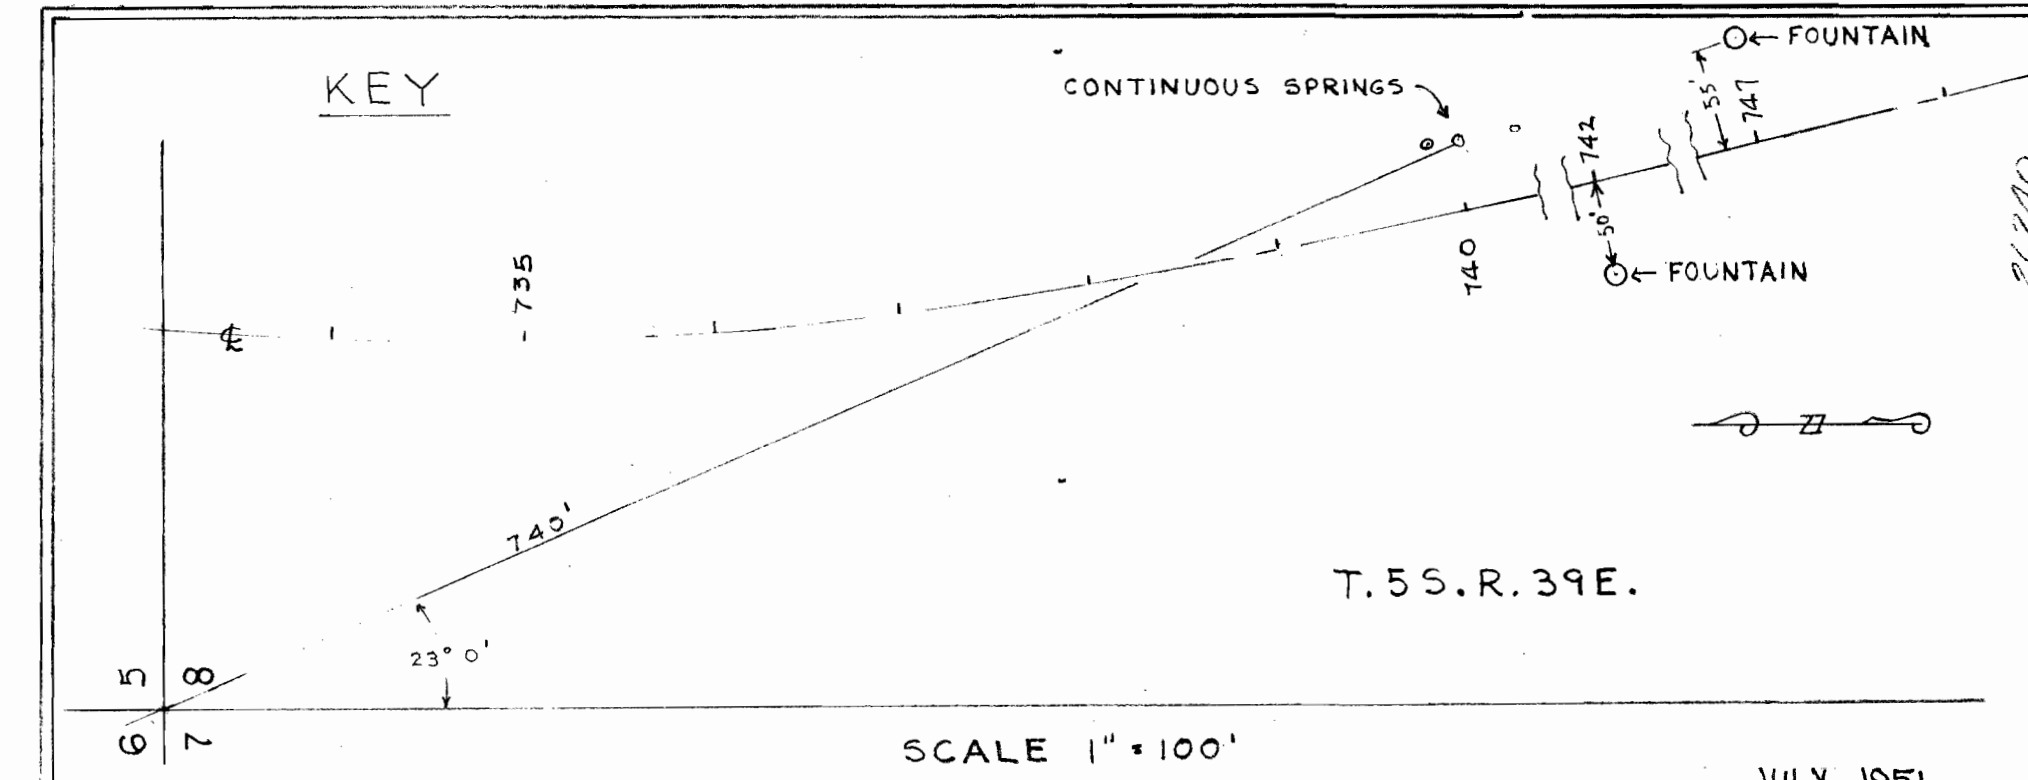

SCALE 1" = 100'

JULY 1951

8
7