


WEST BOUNDARY OF SEC. 13

(Part of NW 1/4 Sec 13)

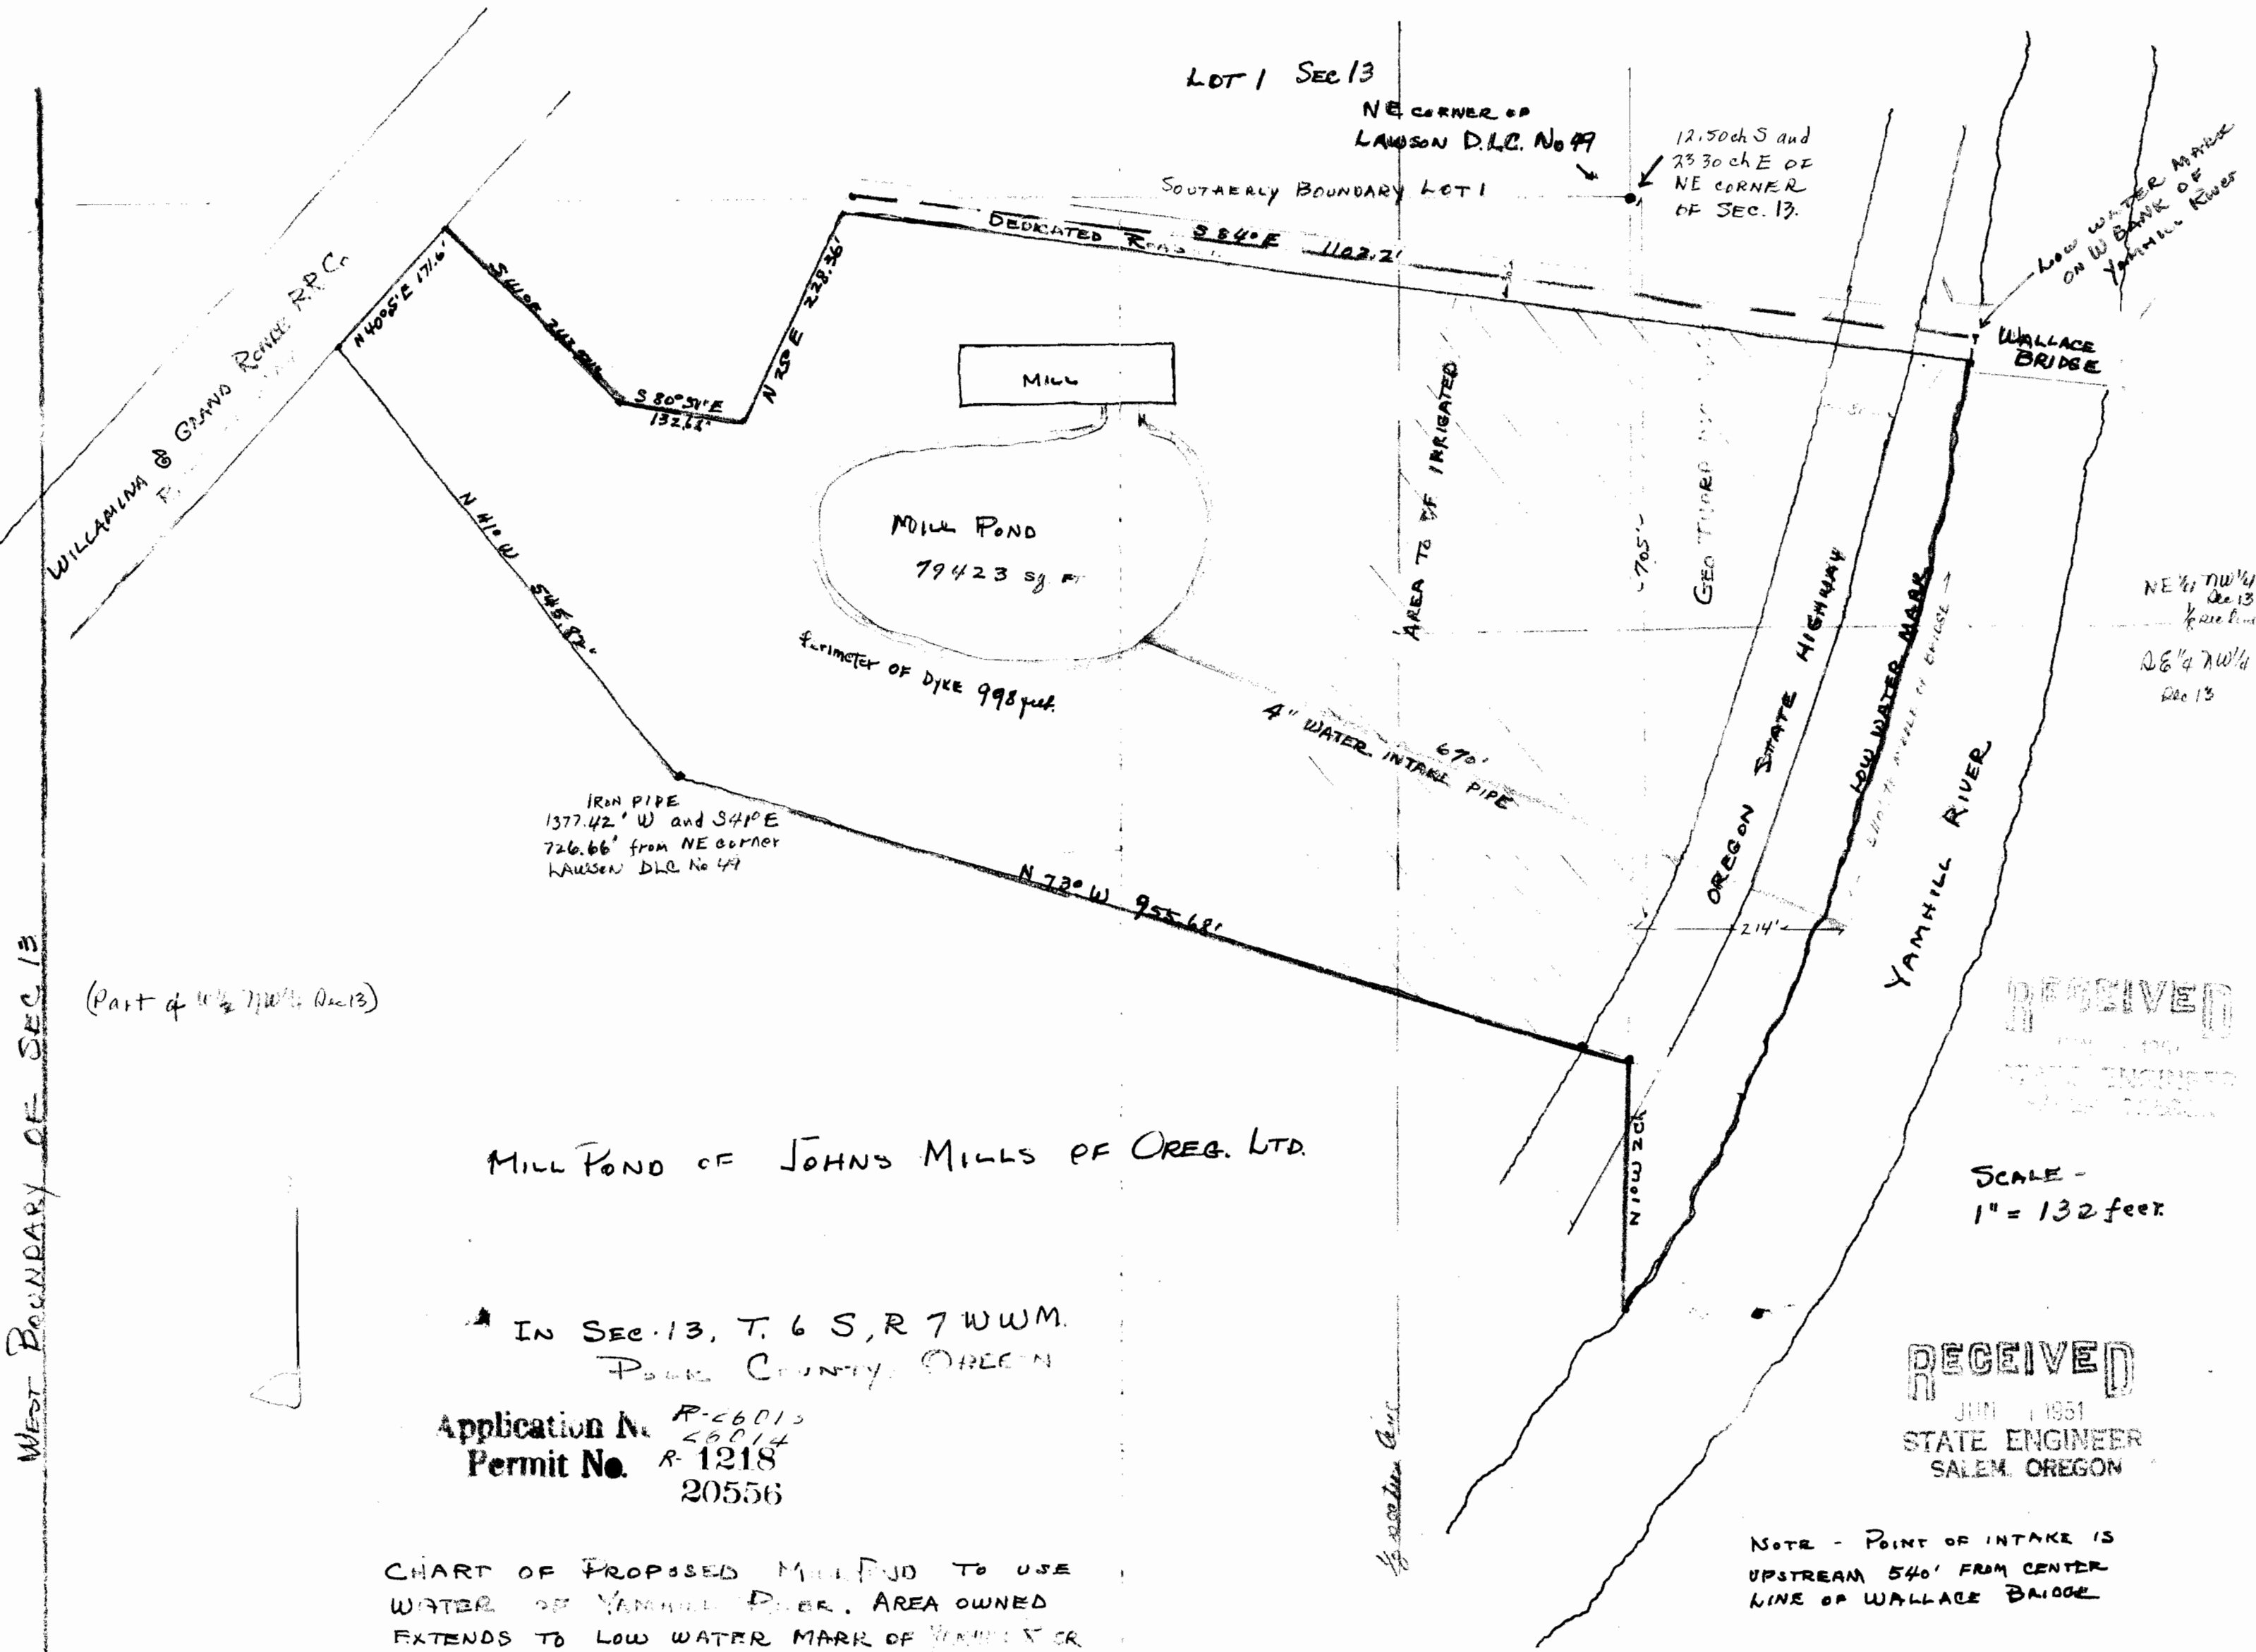

MILL POND OF JOHN'S MILLS OF OREG. LTD.

IN SEC. 13, T. 6 S, R. 7 W W.M.  
POLK COUNTY, OREGON

Application No. R-26013  
Permit No. R-1218  
20556

CHART OF PROPOSED MILL POND TO USE  
WATER OF YAMHILL RIVER. AREA OWNED  
EXTENDS TO LOW WATER MARK OF YAMHILL RIVER

RECEIVED  
JUN 1 1951  
STATE ENGINEER  
SALEM, OREGON

NOTE - POINT OF INTAKE IS  
UPSTREAM 540' FROM CENTER  
LINE OF WALLACE BRIDGE