
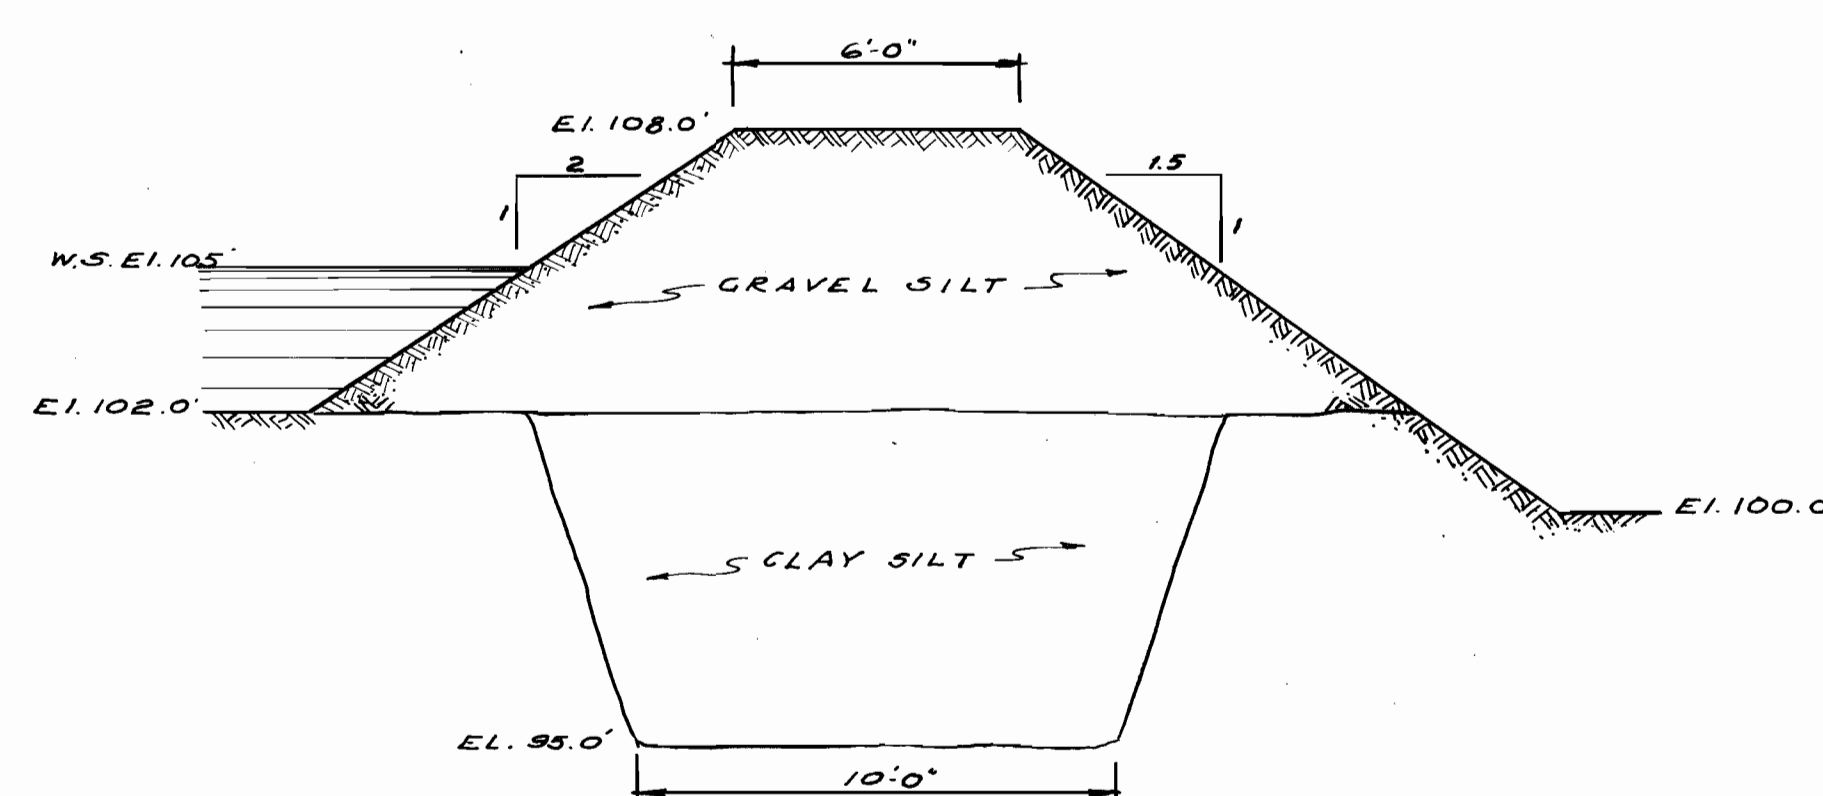
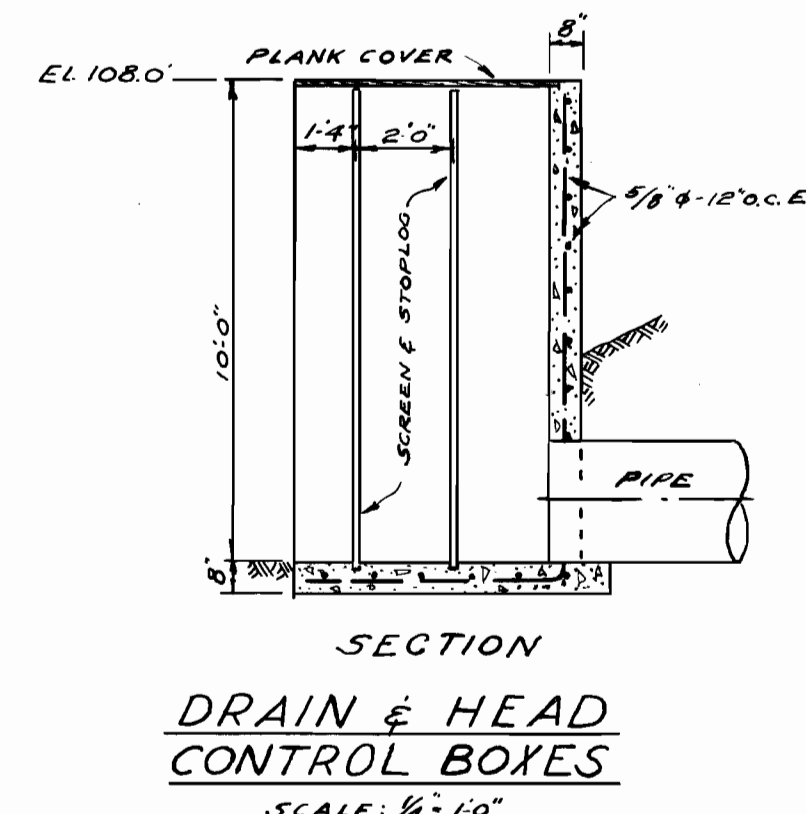
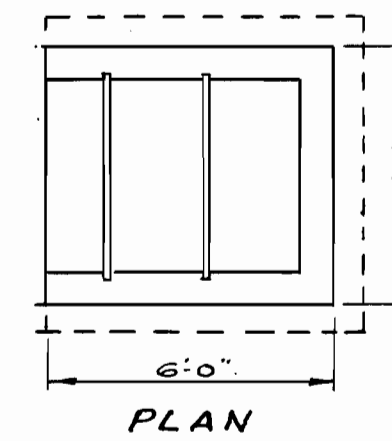


T.2N. R.8E. W.M.

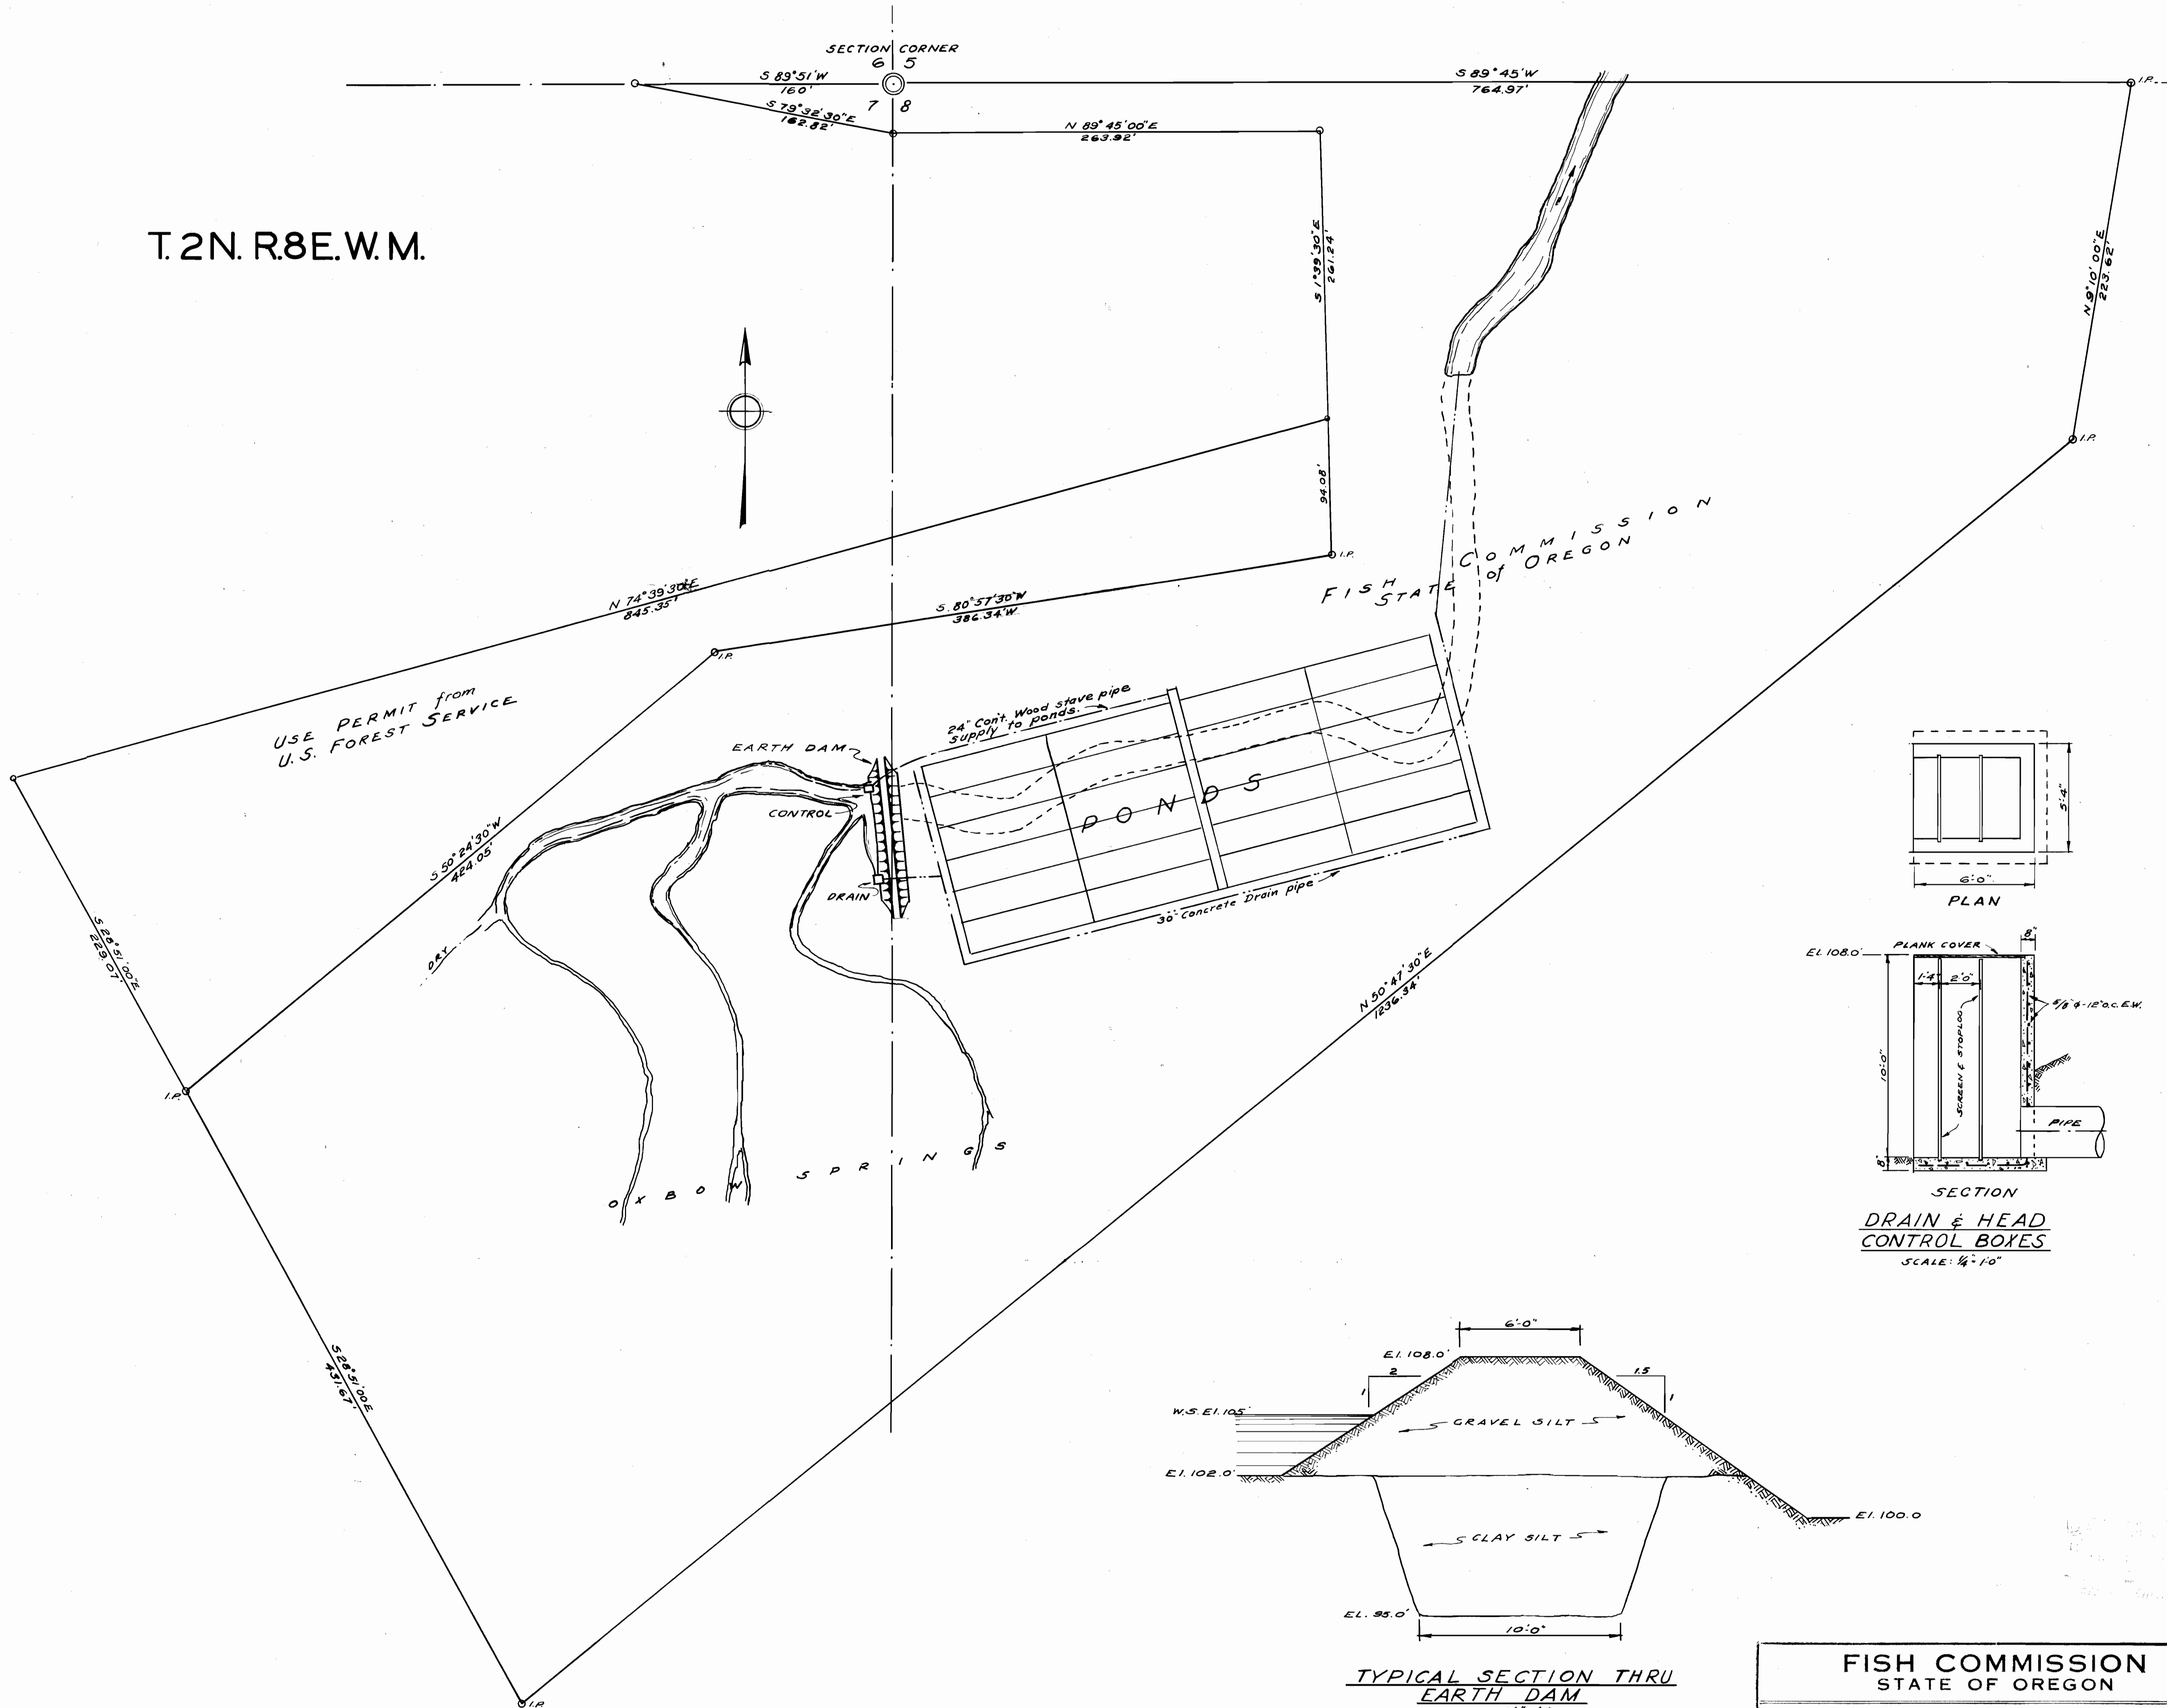

|                                                                                   |             |                    |
|-----------------------------------------------------------------------------------|-------------|--------------------|
| FISH COMMISSION<br>STATE OF OREGON                                                |             |                    |
| OXBOW SPRINGS<br>WATER APPROPRIATION<br>APPLICATION NO. 26283<br>PERMIT NO. 20629 |             |                    |
| DRAWN BY <i>SKP</i>                                                               | DATE 9-5-51 | PLAN NO.           |
| CHECKED BY <i>HEB</i>                                                             | SCALE SHOWN | SHEET 1 OF 1       |
| APP'D STATE                                                                       |             | <i>[Signature]</i> |
| APP'D FED.                                                                        |             | <i>[Signature]</i> |