
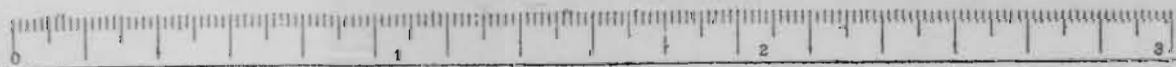


Township 39 S., :

Range 8 West. W.M.

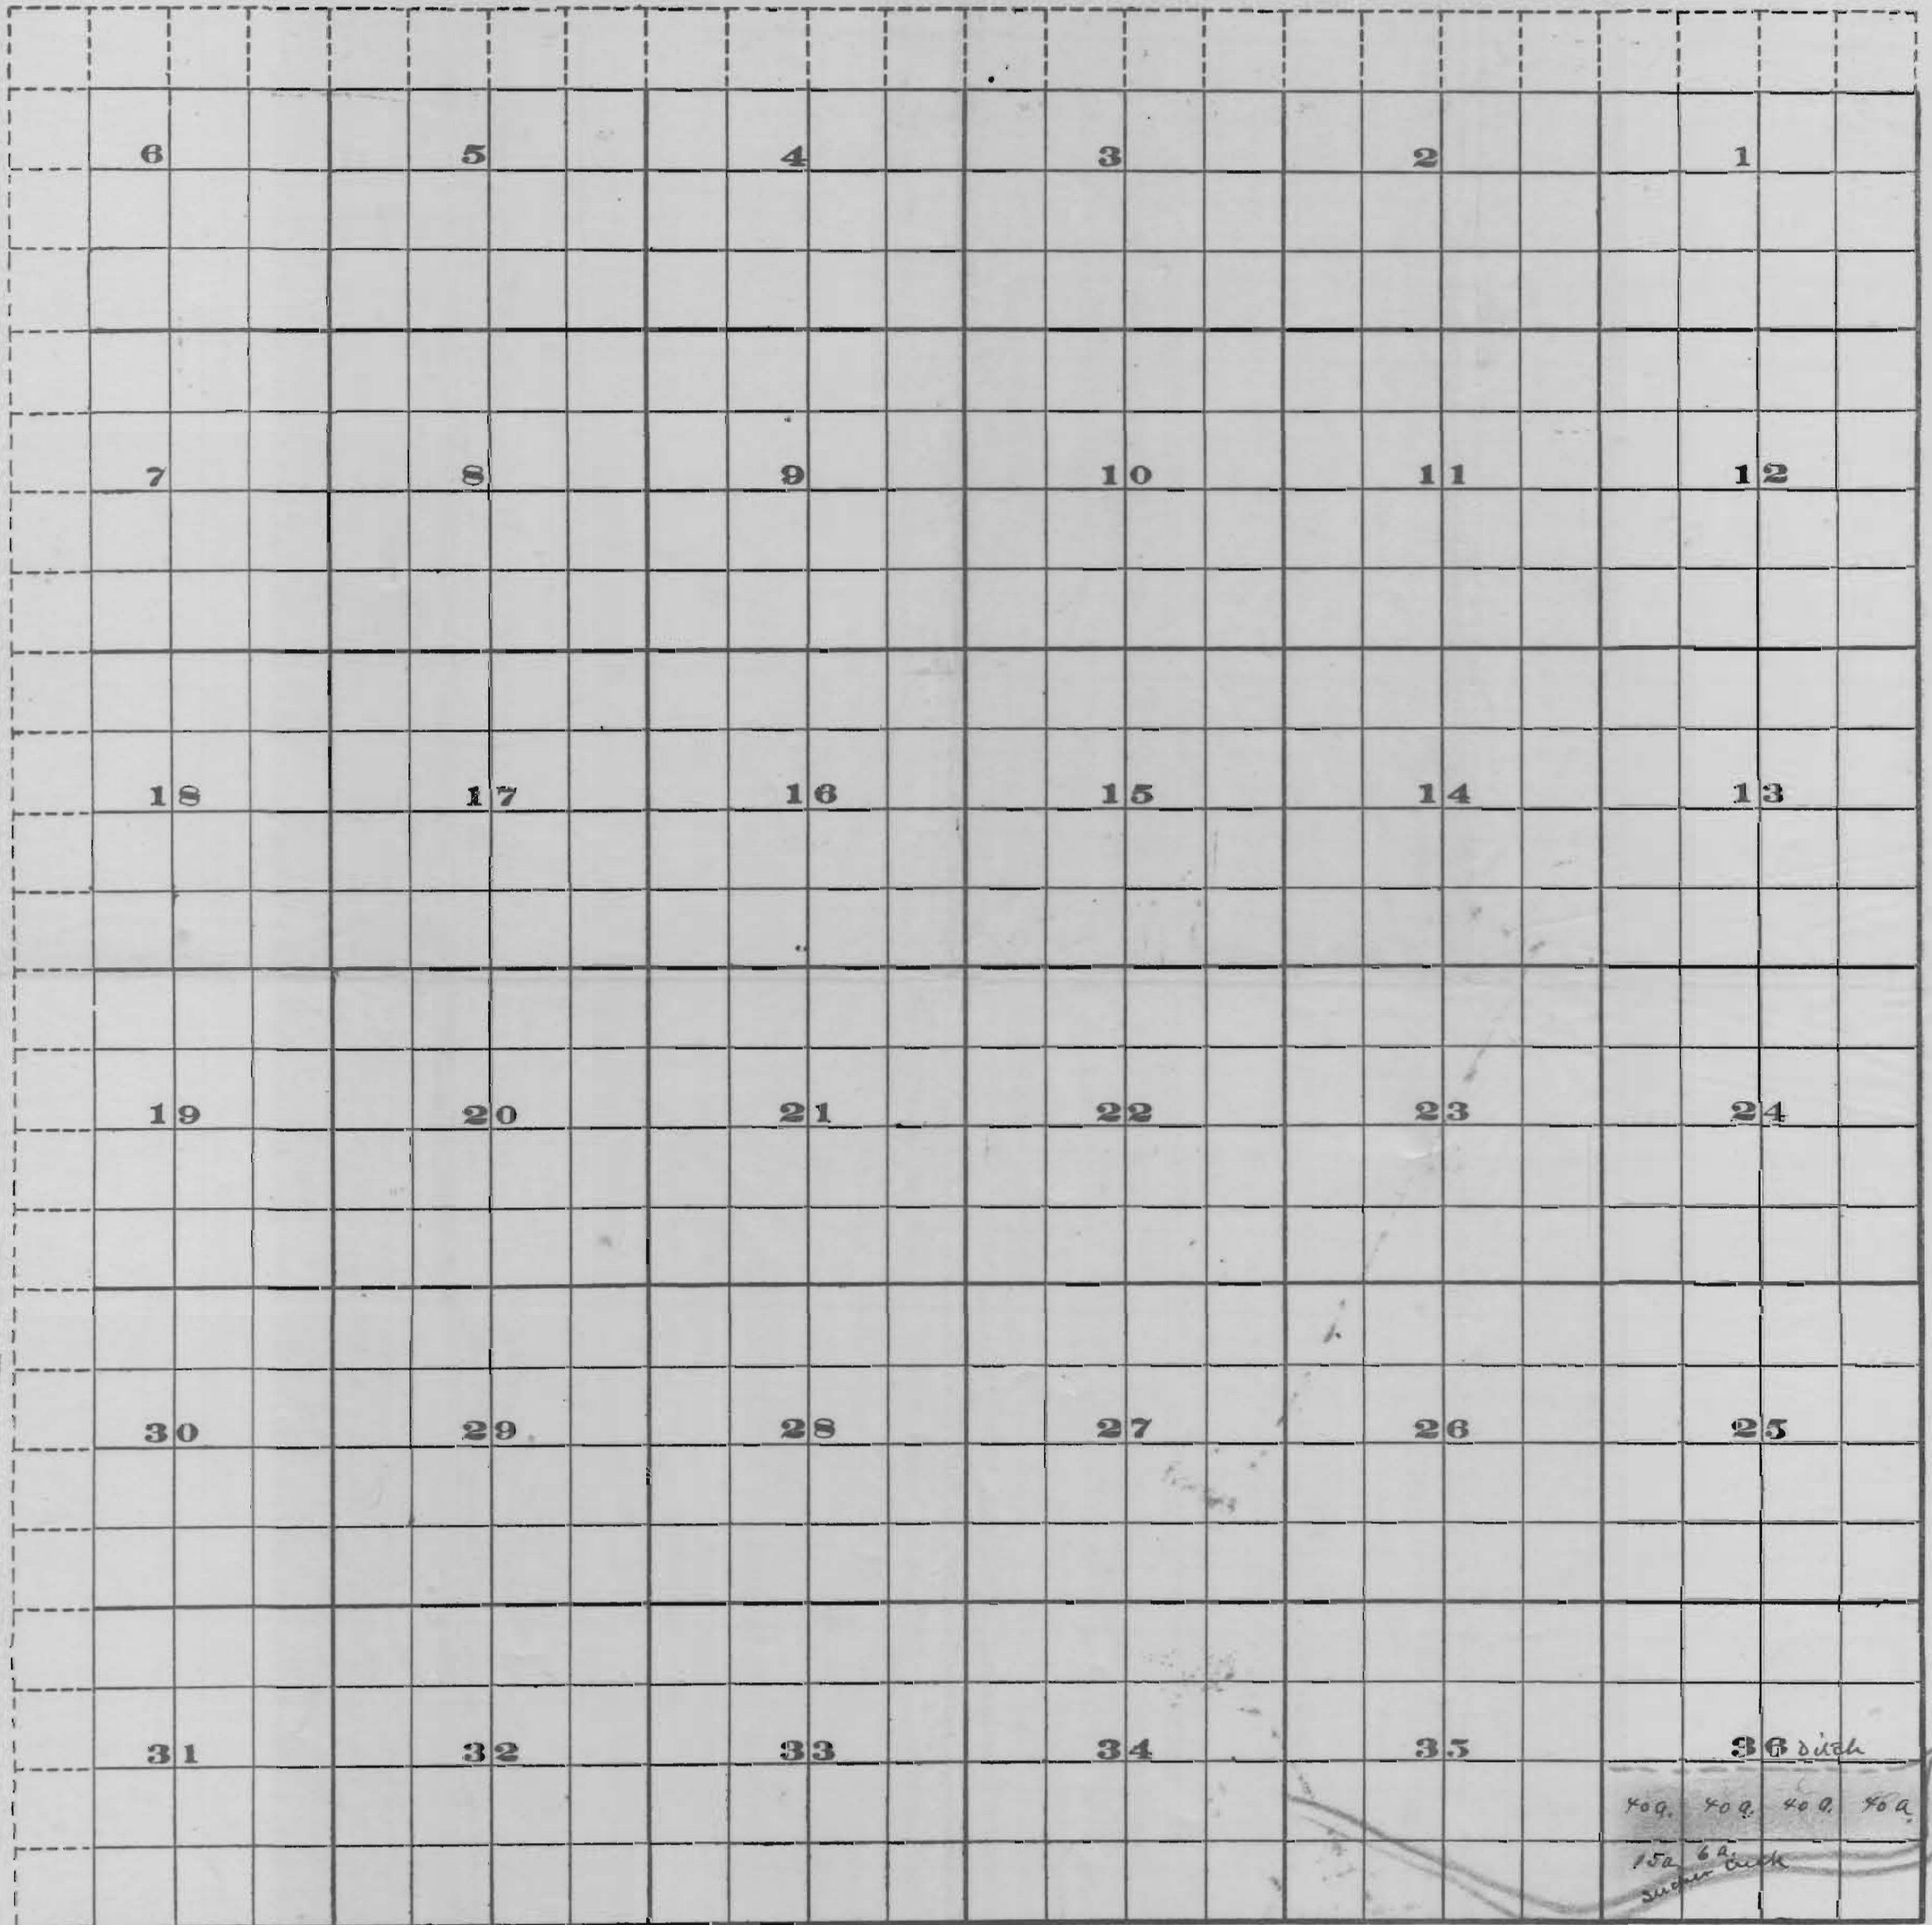

Scale of Feet.

FROM OFFICE OF THE STATE ENGINEER, SALEM, OREGON

OFFICE OF STATE ENGINEER  
RECEIVED  
MAY 30 1914  
SALEM, OREGON

Application No. 3634  
Permit No. 2072

*W.P. 27*