
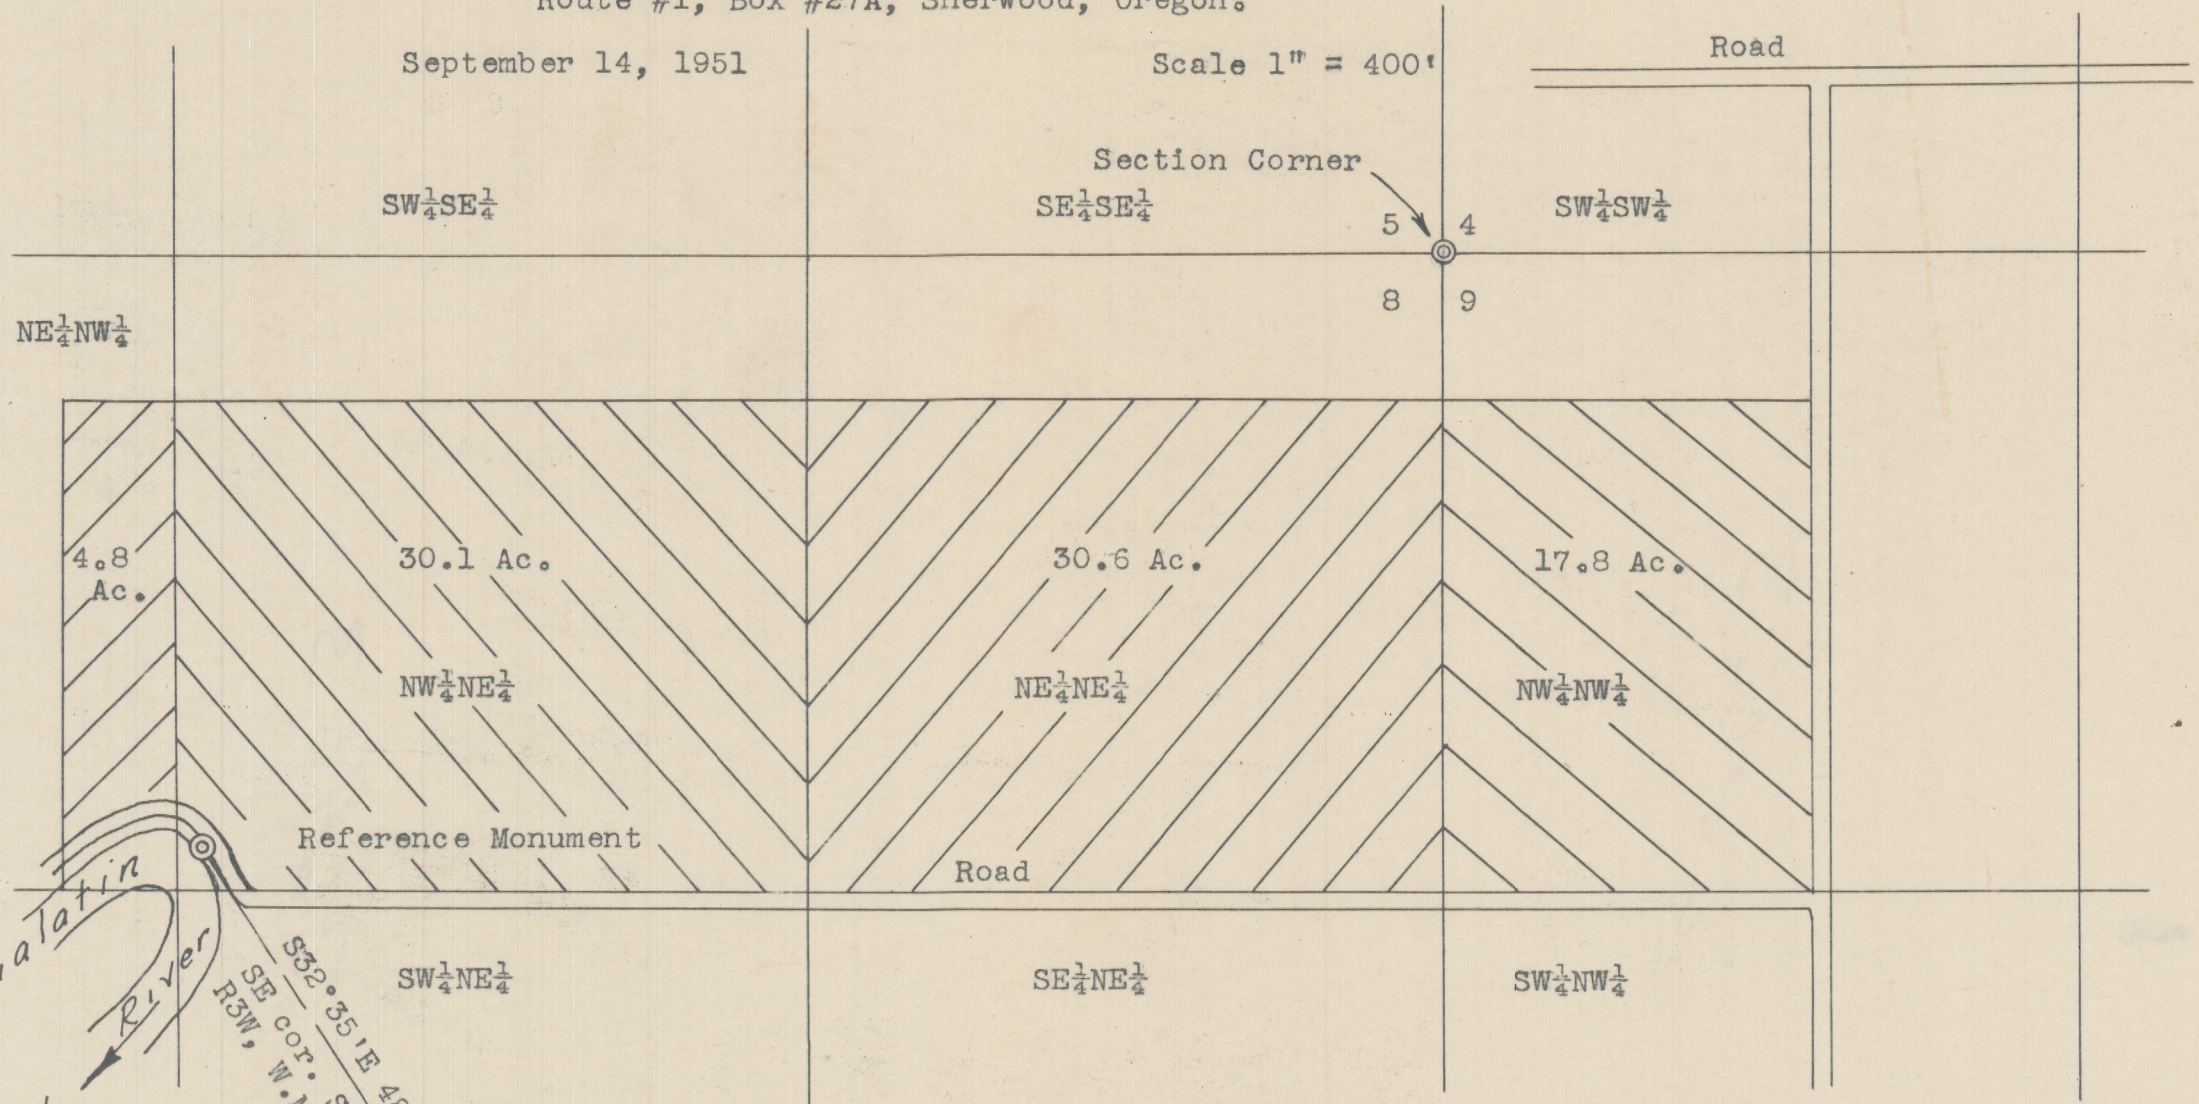


Map to Accompany Water Right Application of
 Russell A. Cowan,
 Route #1, Box #27A, Sherwood, Oregon.

September 14, 1951

Scale 1" = 400'

Road

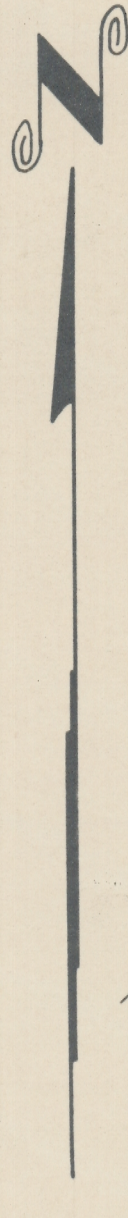

Total number of acres to be irrigated
 if application is approved - 83.3

I, James W. Shaffer, of Hillsboro, Oregon, do hereby
 certify that this map was made from notes taken during an
 actual survey made by me on July 30, 1951; that the monument
 shown on the ground is N32°35'W 4805.8 feet from the southeast
 corner of Section 8, T1S, R3W, W.M., Washington County, Oregon.

Application No. 26463
 Permit No. 20745

RECEIVED
 SEP 19 1951
 STATE ENGINEER
 SALEM, OREGON

REGISTERED PROFESSIONAL
 ENGINEER
 2561
 OREGON
 NOV. 8, 1946
 JAMES W. SHAFFER