
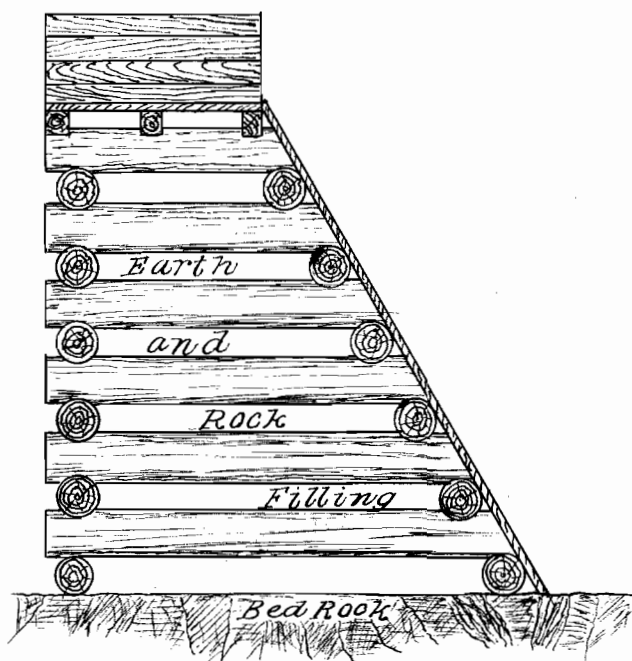


PLAT

TO ACCOMPANY C.C. INMAN'S
APPLICATION FOR PERMIT
TO APPROPRIATE WATER
SITUATED IN N.W. 1/4 OF N.W. 1/4 OF SEC. 7

T. 32 S. R. 13 W. W.M.
Scale: 1 in. = 600 ft.

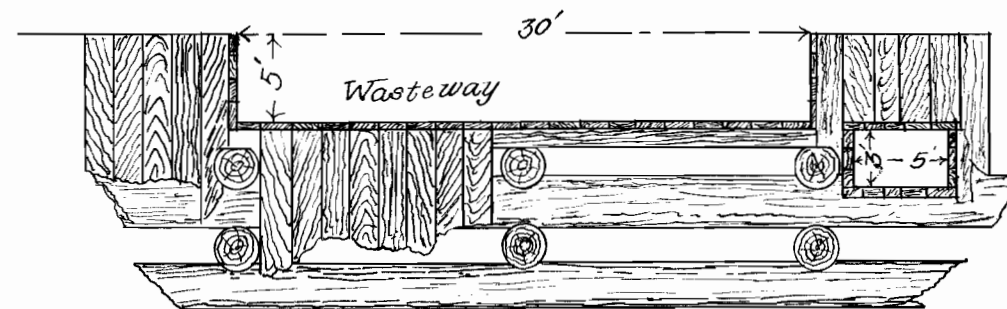


CROSS SECTION OF DAM
Scale 1" = 10'


I, Chas. Fitzhugh, of Port Orford, Oregon, do hereby certify
that this map was made from notes taken during an
actual survey made by me on June 12, 1914, and that
it correctly represents the works described in the
accompanying application.

Chas. Fitzhugh, Surveyor

RECORDED
JUL 10 1914
SALEM, OREGON.

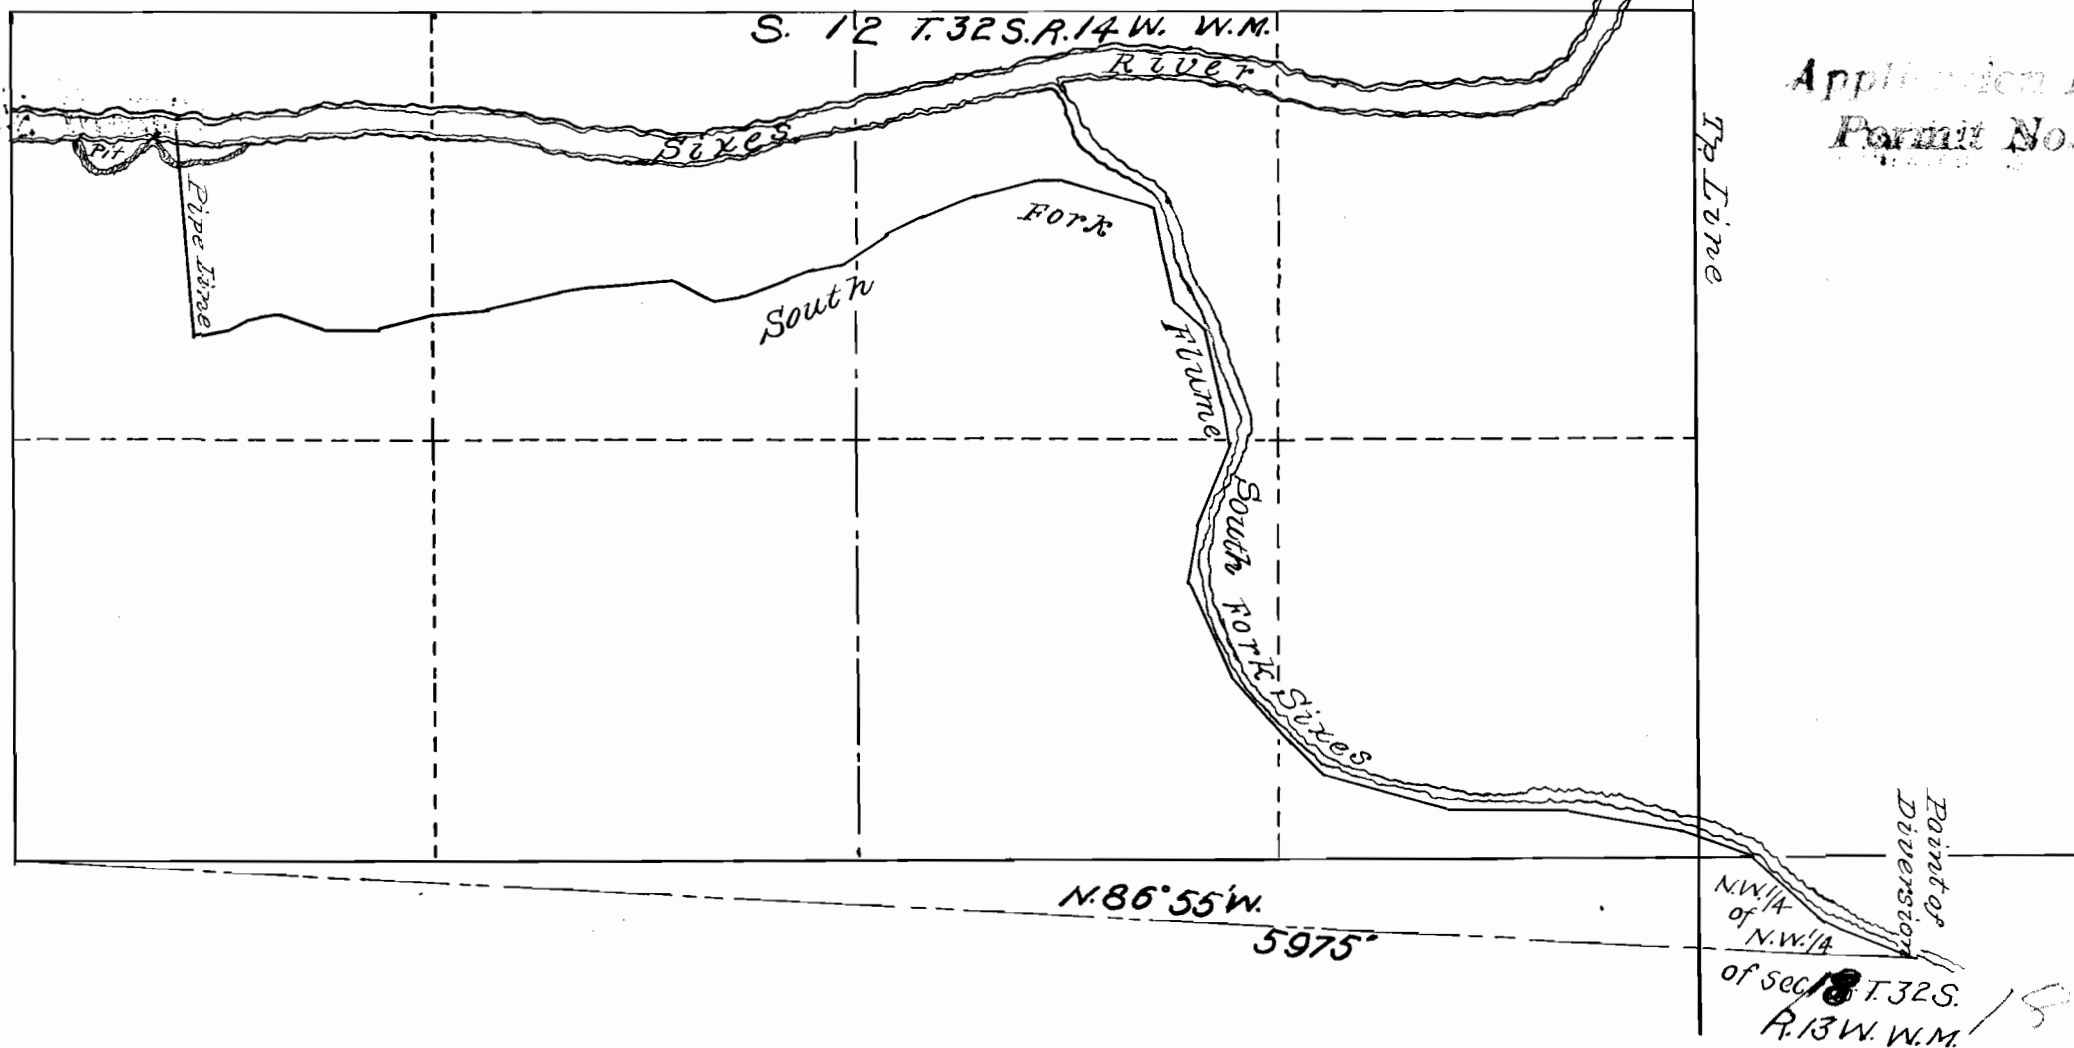

Application No. 3725
Permit No. 2155

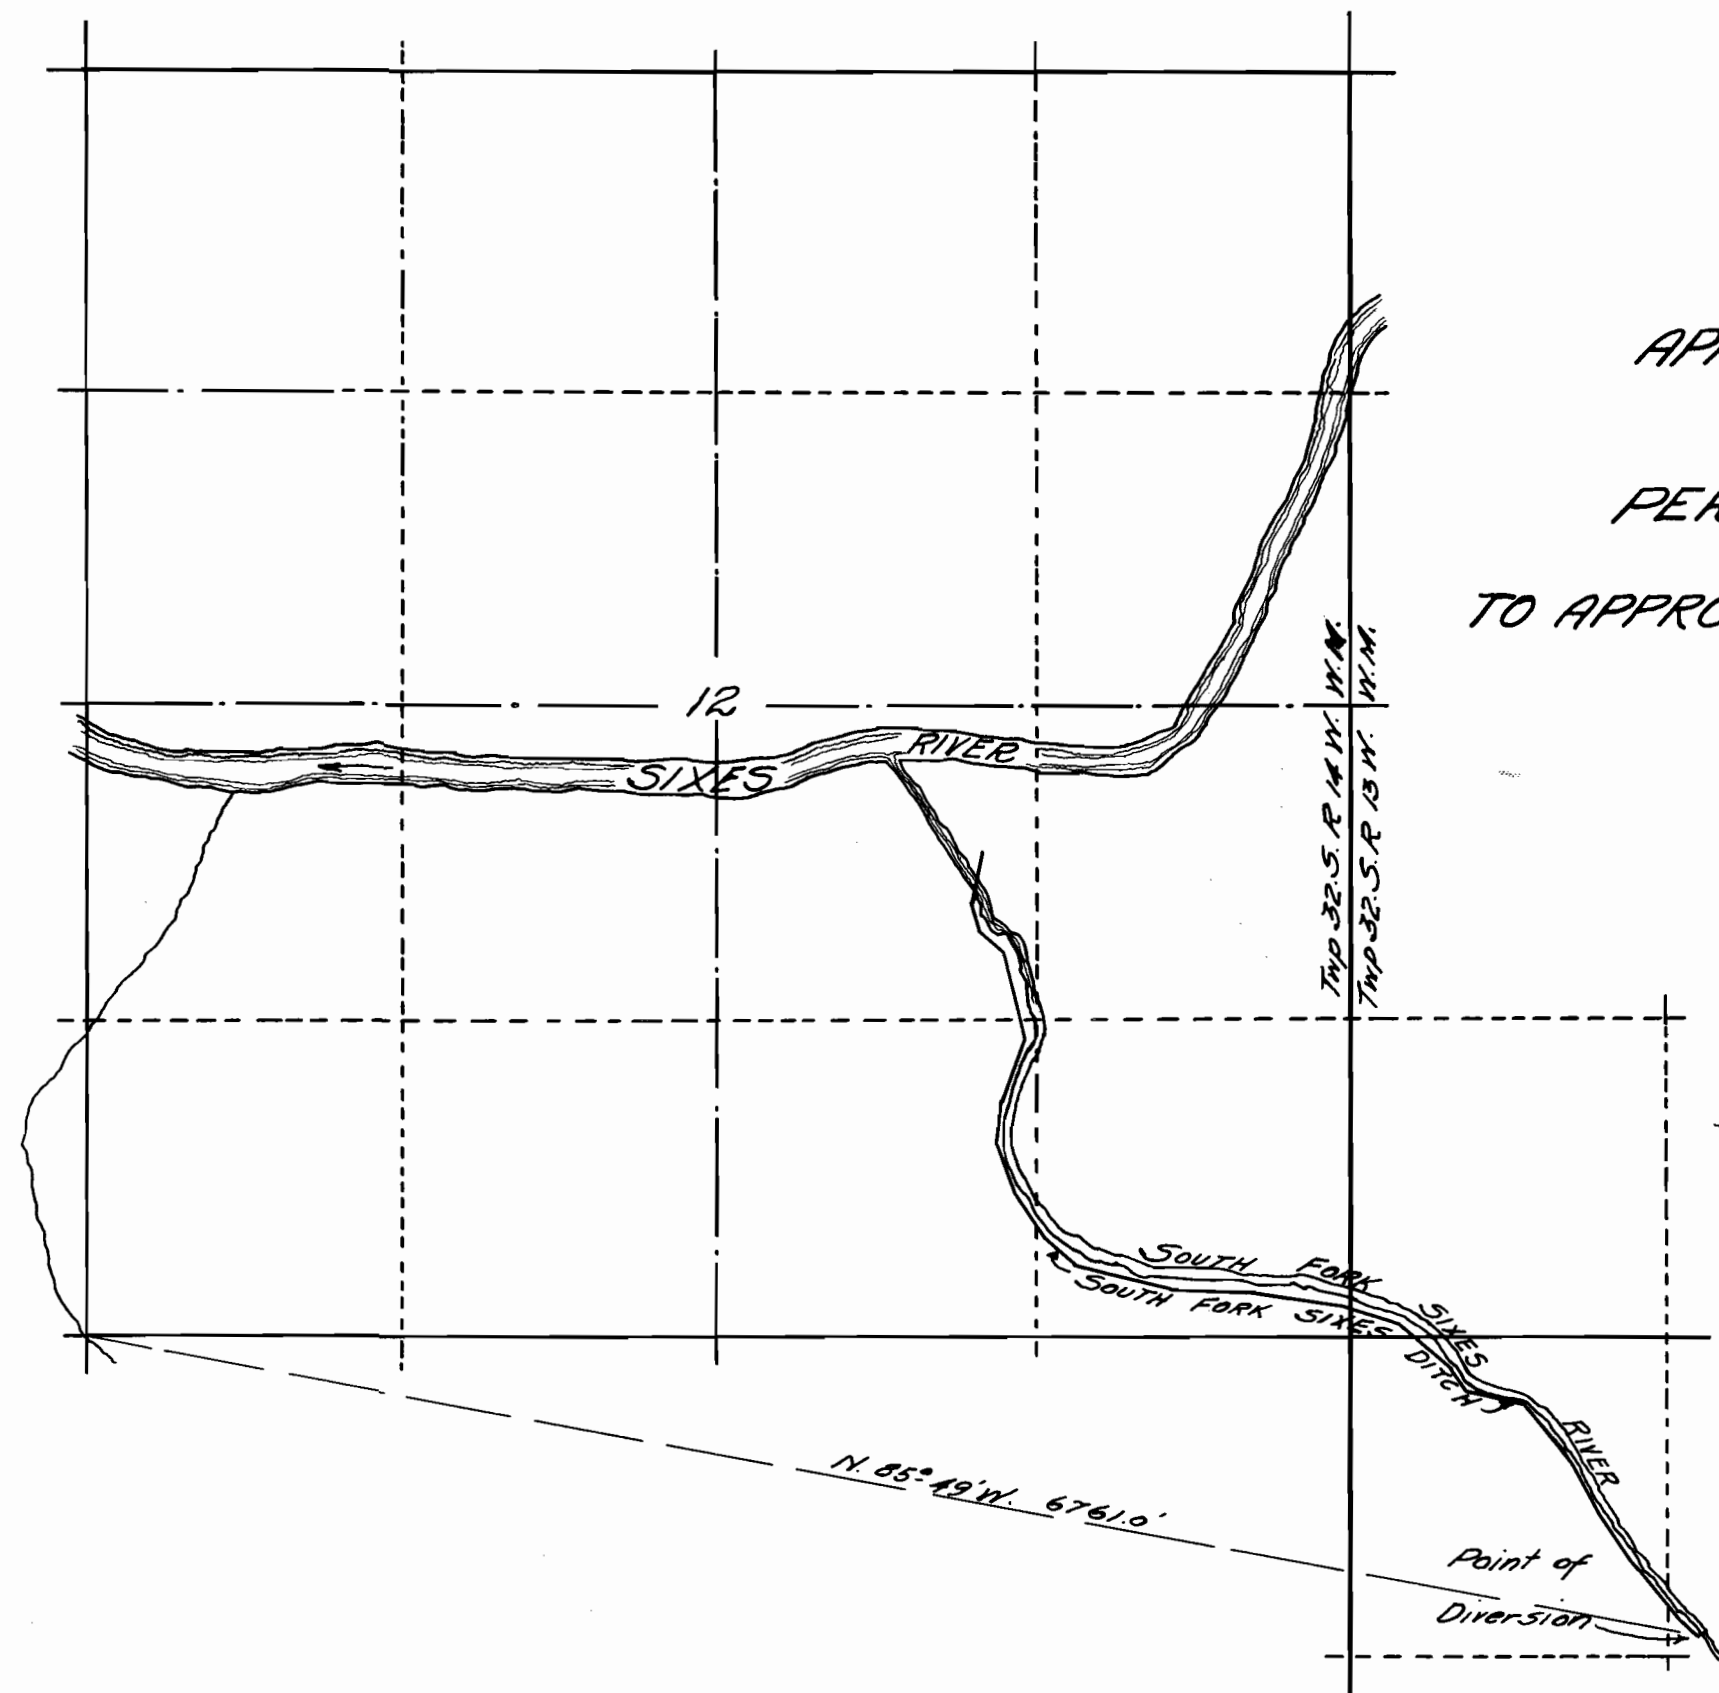

APPLICATION NO _____
 FOR
 PERMIT NO _____
 TO APPROPRIATE PUBLIC WATERS
 OF OREGON

Scale 1 in. = 800 ft.

Filed May 5, 1917
 with permission changed

A-3725

P-2155

A-6275

P-3935

I, _____, of _____, do hereby certify that this map was made from notes taken during an actual survey made by me on _____ 1917, and that it correctly represents the works described in the accompanying application, together with the location of streams and other ditches in the immediate vicinity

 Surveyor.