


POLK COUNTY, ORE.
T.6S., R.5W.W.M.

S.E. COR. Ed. T. Stone, D.L.C.


RECEIVED
STATE ENGINEER
SALEM, OREGON

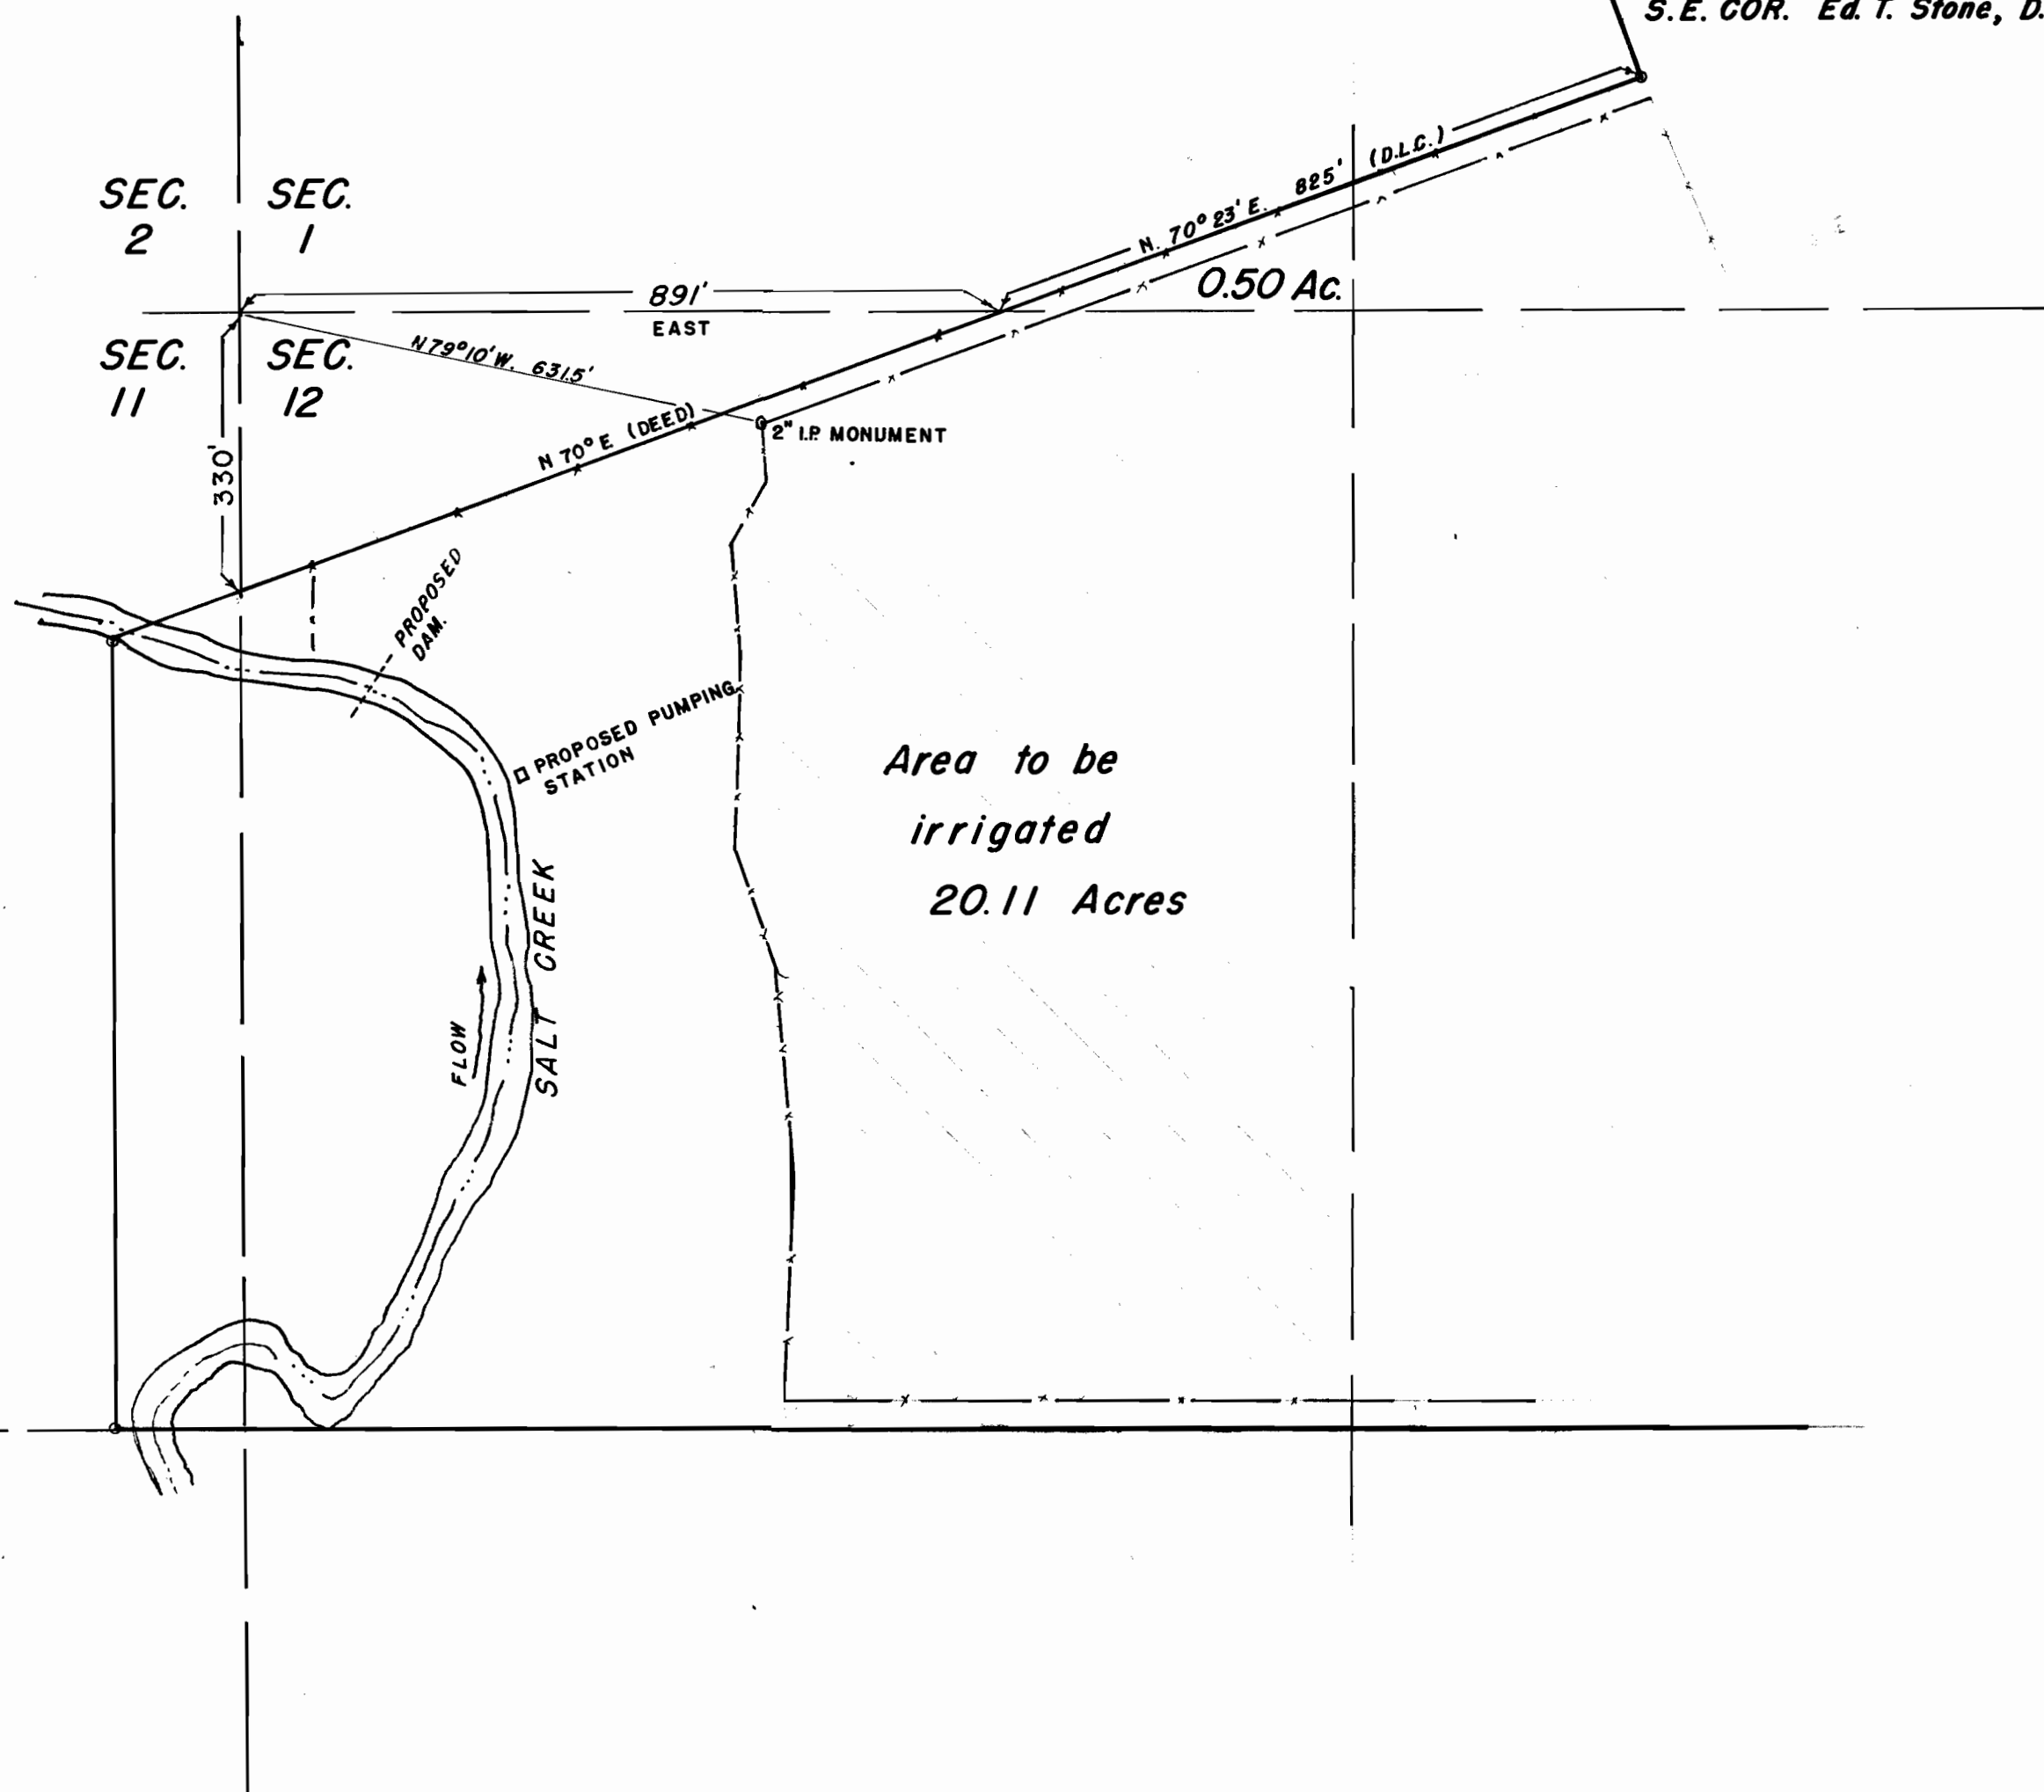

SCALE
1" = 200'



Aug 20, 1952

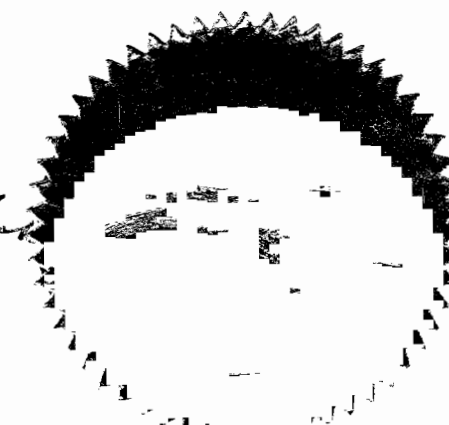

MR. JOE J. DAUENHAUER		
Amity	Oregon	
MAP OF AREA TO BE IRRIGATED		
Application No.s 24014 and R-24013		
Scale: Shown	Date: Aug. 20, 1952	J.O. 5238-84
DRWG AC	CLARK & COFF ENGINEERS	SHEET
SURVEY AC CB	3245 S. COMMERCIAL ST.	NO. →
	SALEM, OREGON	OF 1

Permit. No. 21570

1390