


SECTION 10, T. 36 S., R. 4 W., W.M.

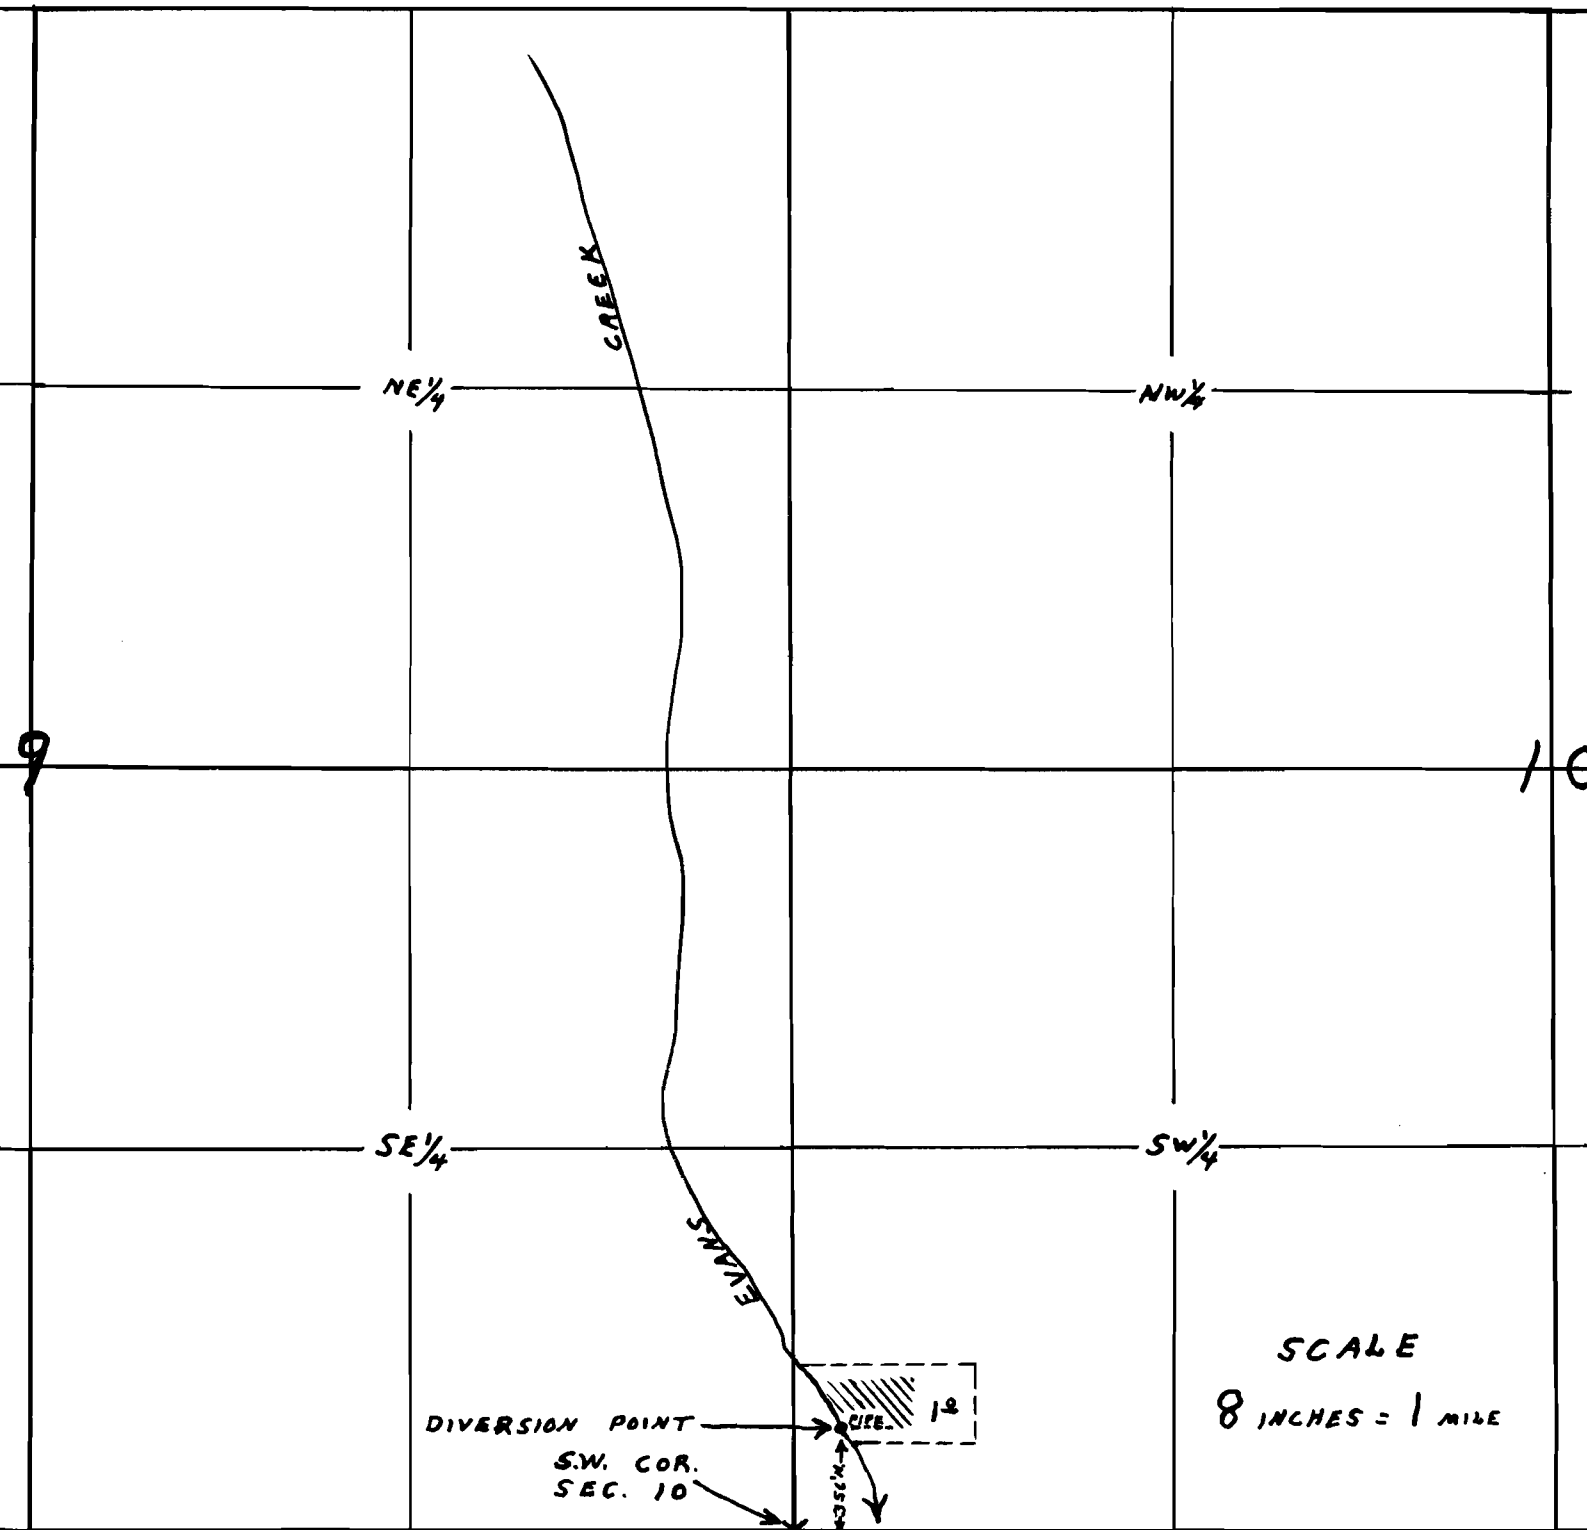

SCALE  
8 INCHES = 1 MILE

MAP TO ACCOMPANY APPLICATION OF  
K. W. BRIER FOR USE OF WATER FROM  
EVANS CREEK FOR IRRIGATION PURPOSES.


Application No. 27446  
Permit No. 21606

THIS OFFICE 7-12-52

David L. Hendrix

RECEIVED  
JUL 14 1952  
STATE ENGINEER

SECTION 10, T. 36 S., R. 4 W., W.M.

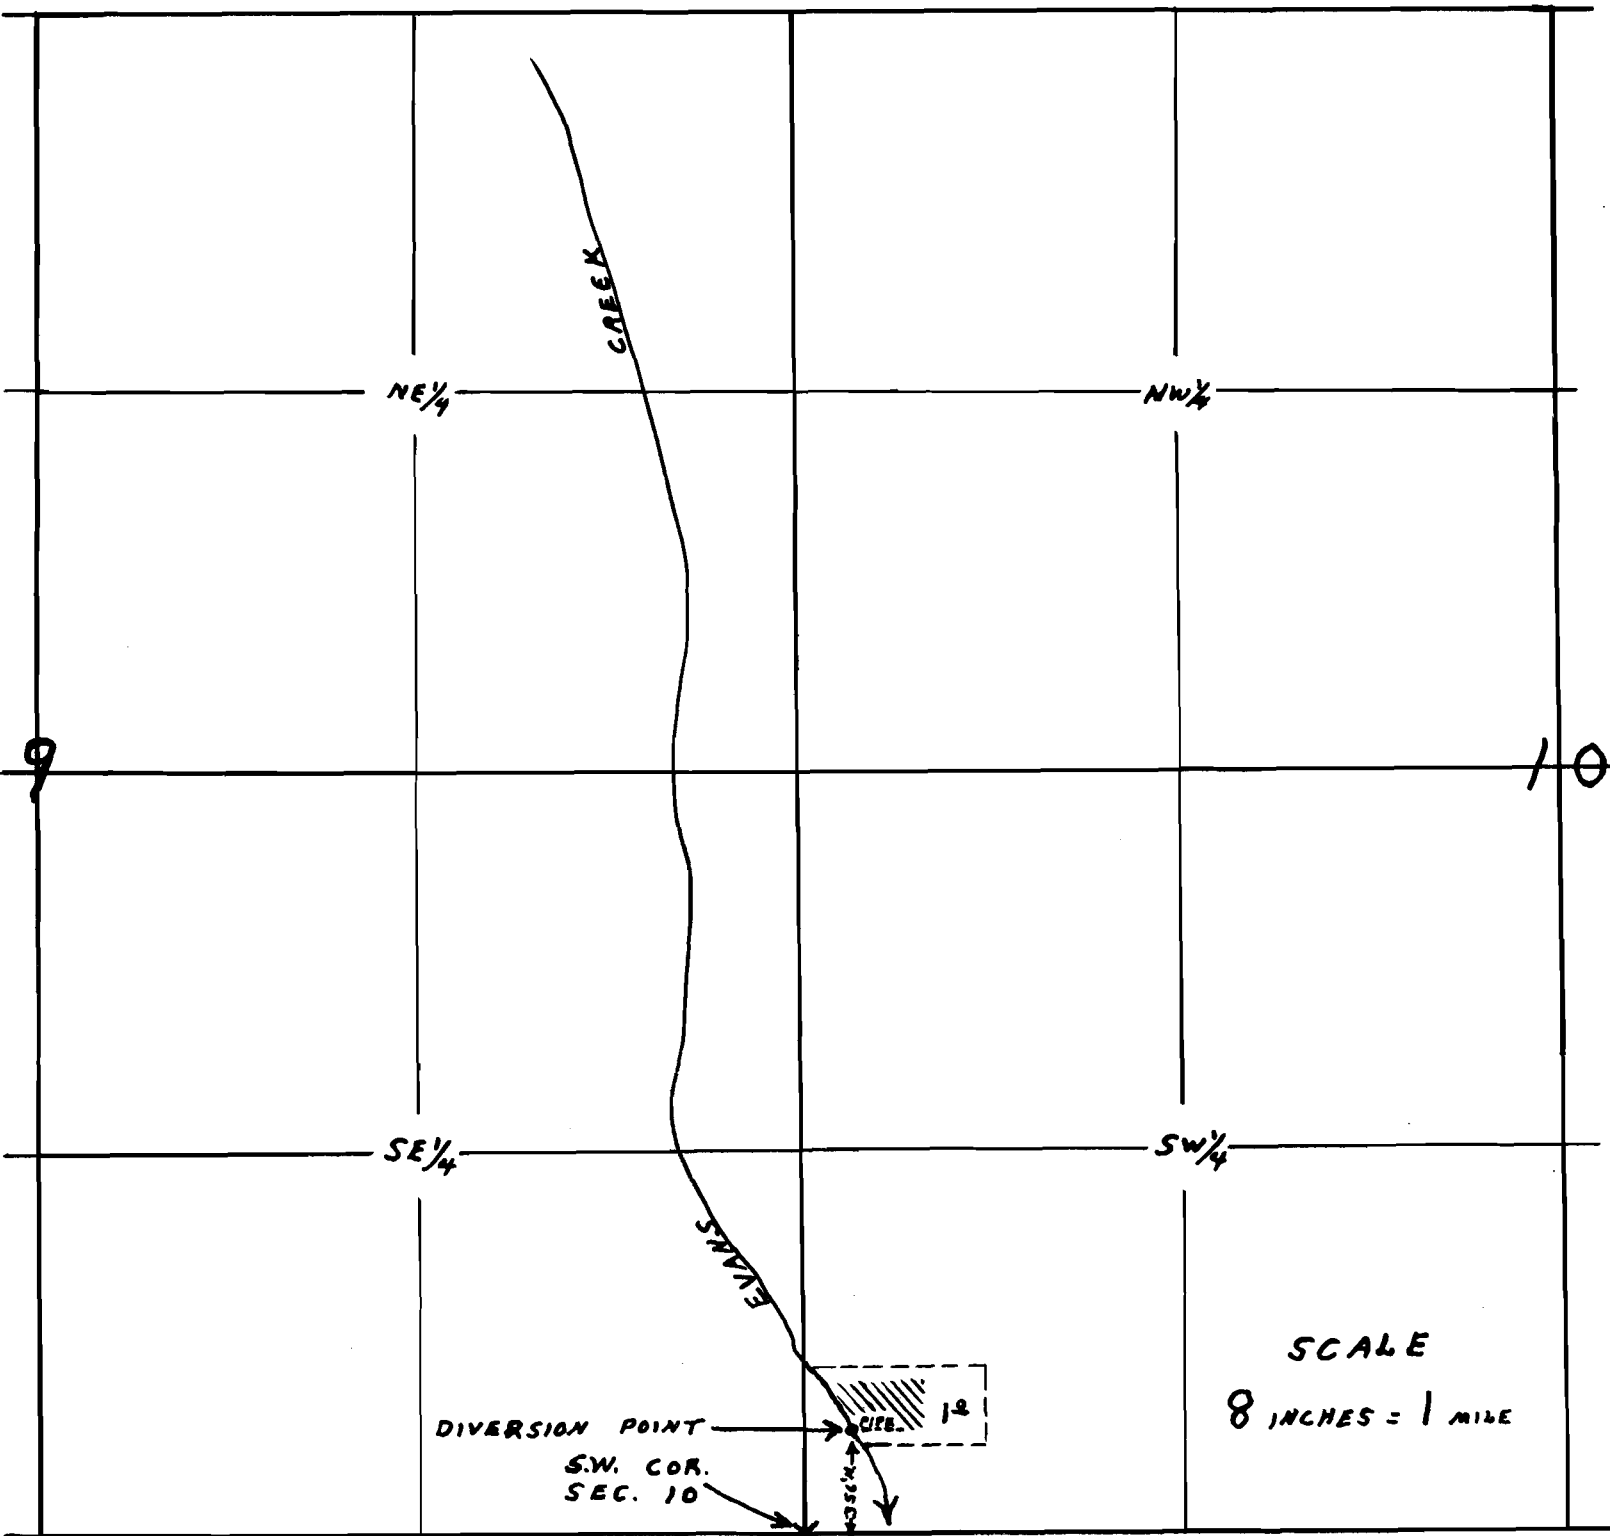

MAP TO ACCOMPANY APPLICATION OF  
K. W. BRIER FOR USE OF WATER FROM  
EVANS CREEK FOR IRRIGATION PURPOSES.

Application No. 27446  
Permit No. 21608

THIS OFFICE 7-12-52

David L. Hendrix

RECEIVED  
JUL 14 1952  
STATE ENGINEER

27446