



Township 185, Range 37E.W.M.

3804

3804

OFFICE OF STATE ENGINEER
RECEIVED
AUG 30 1914
SALEM, OREGON

Application No. 3804
Permit No. 2178

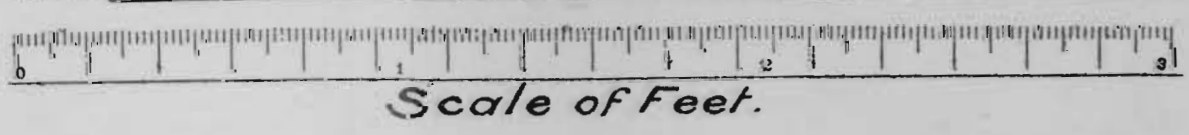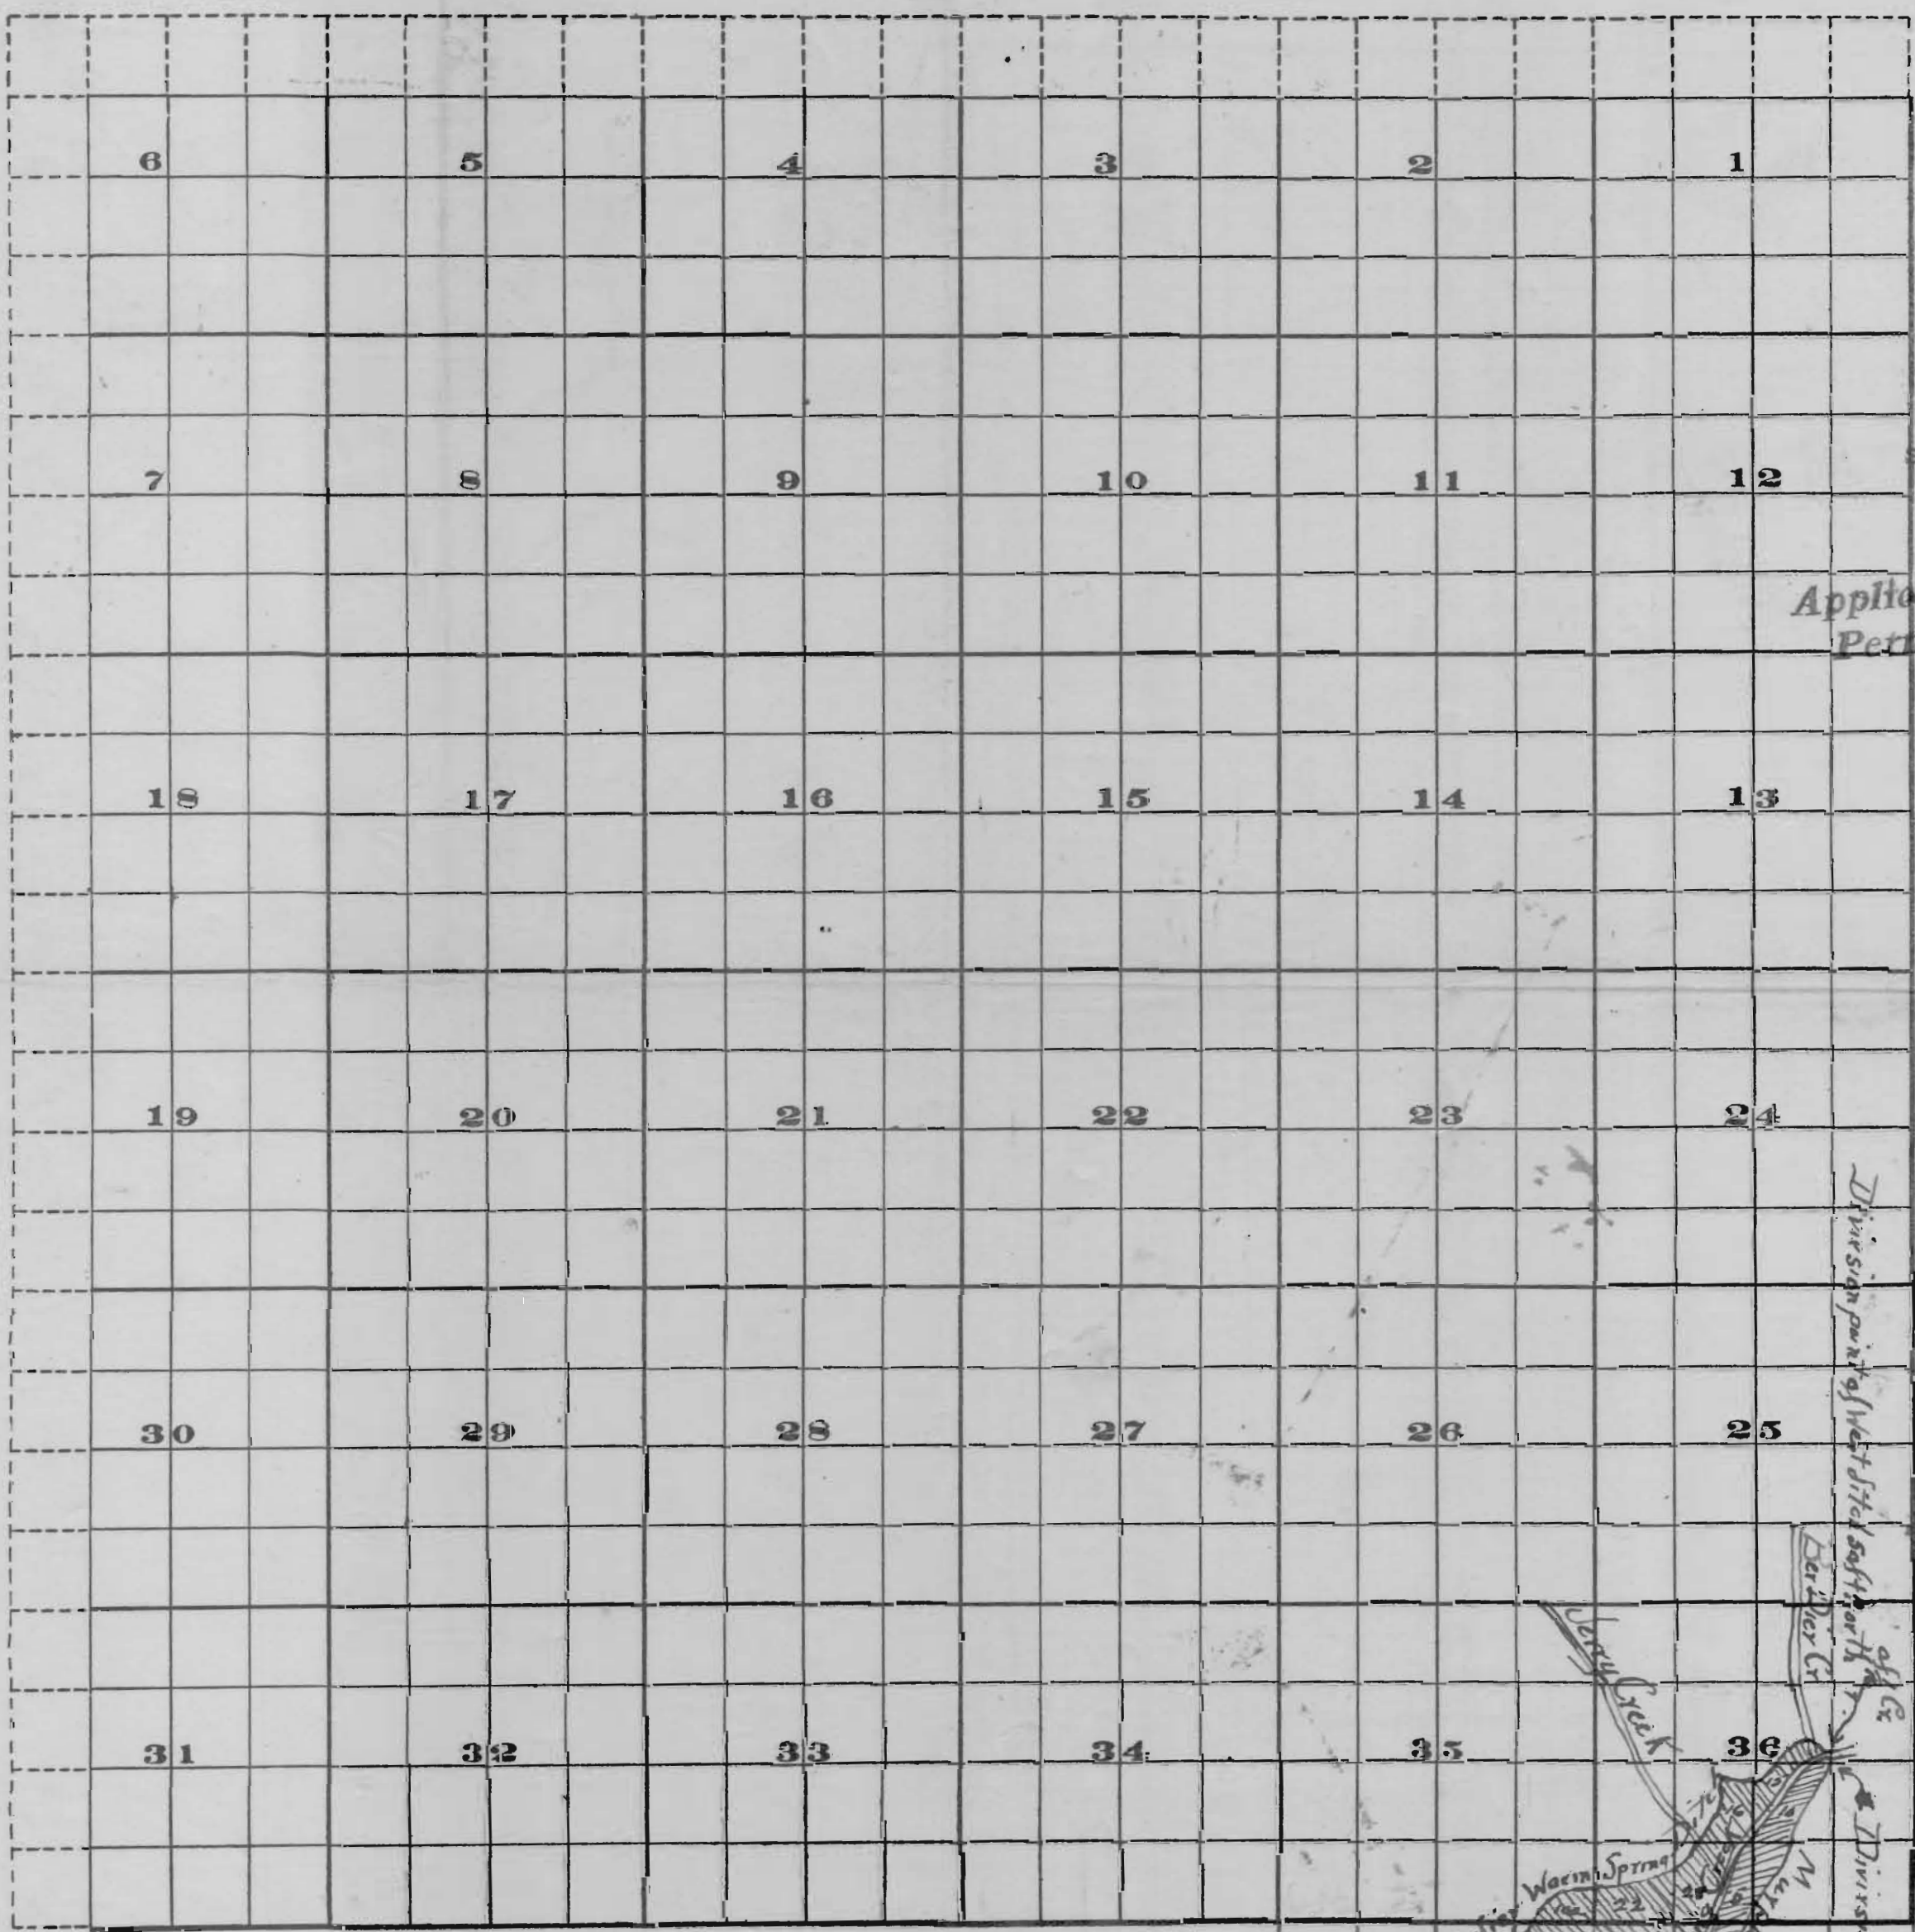

FROM OFFICE OF THE STATE ENGINEER, SALEM, OREGON

3804

T195, R37E.W.M.

3804