


RECEIVED
 JUN 2 1953
 STATE ENGINEER
 SALEM, OREGON

RECEIVED
 DEC 16 1953
 STATE ENGINEER
 SALEM, OREGON

RECEIVED
 JAN 10 1954
 STATE ENGINEER
 SALEM, OREGON

Plat of
 Stephen A. and Joan K Bristol Farm in
 Section 36; Twp 25; R 3W; W.M.
 compiled from Aerial Photos and County Assessors Records
 By M.H. Kraft. Scale 1" = 400'

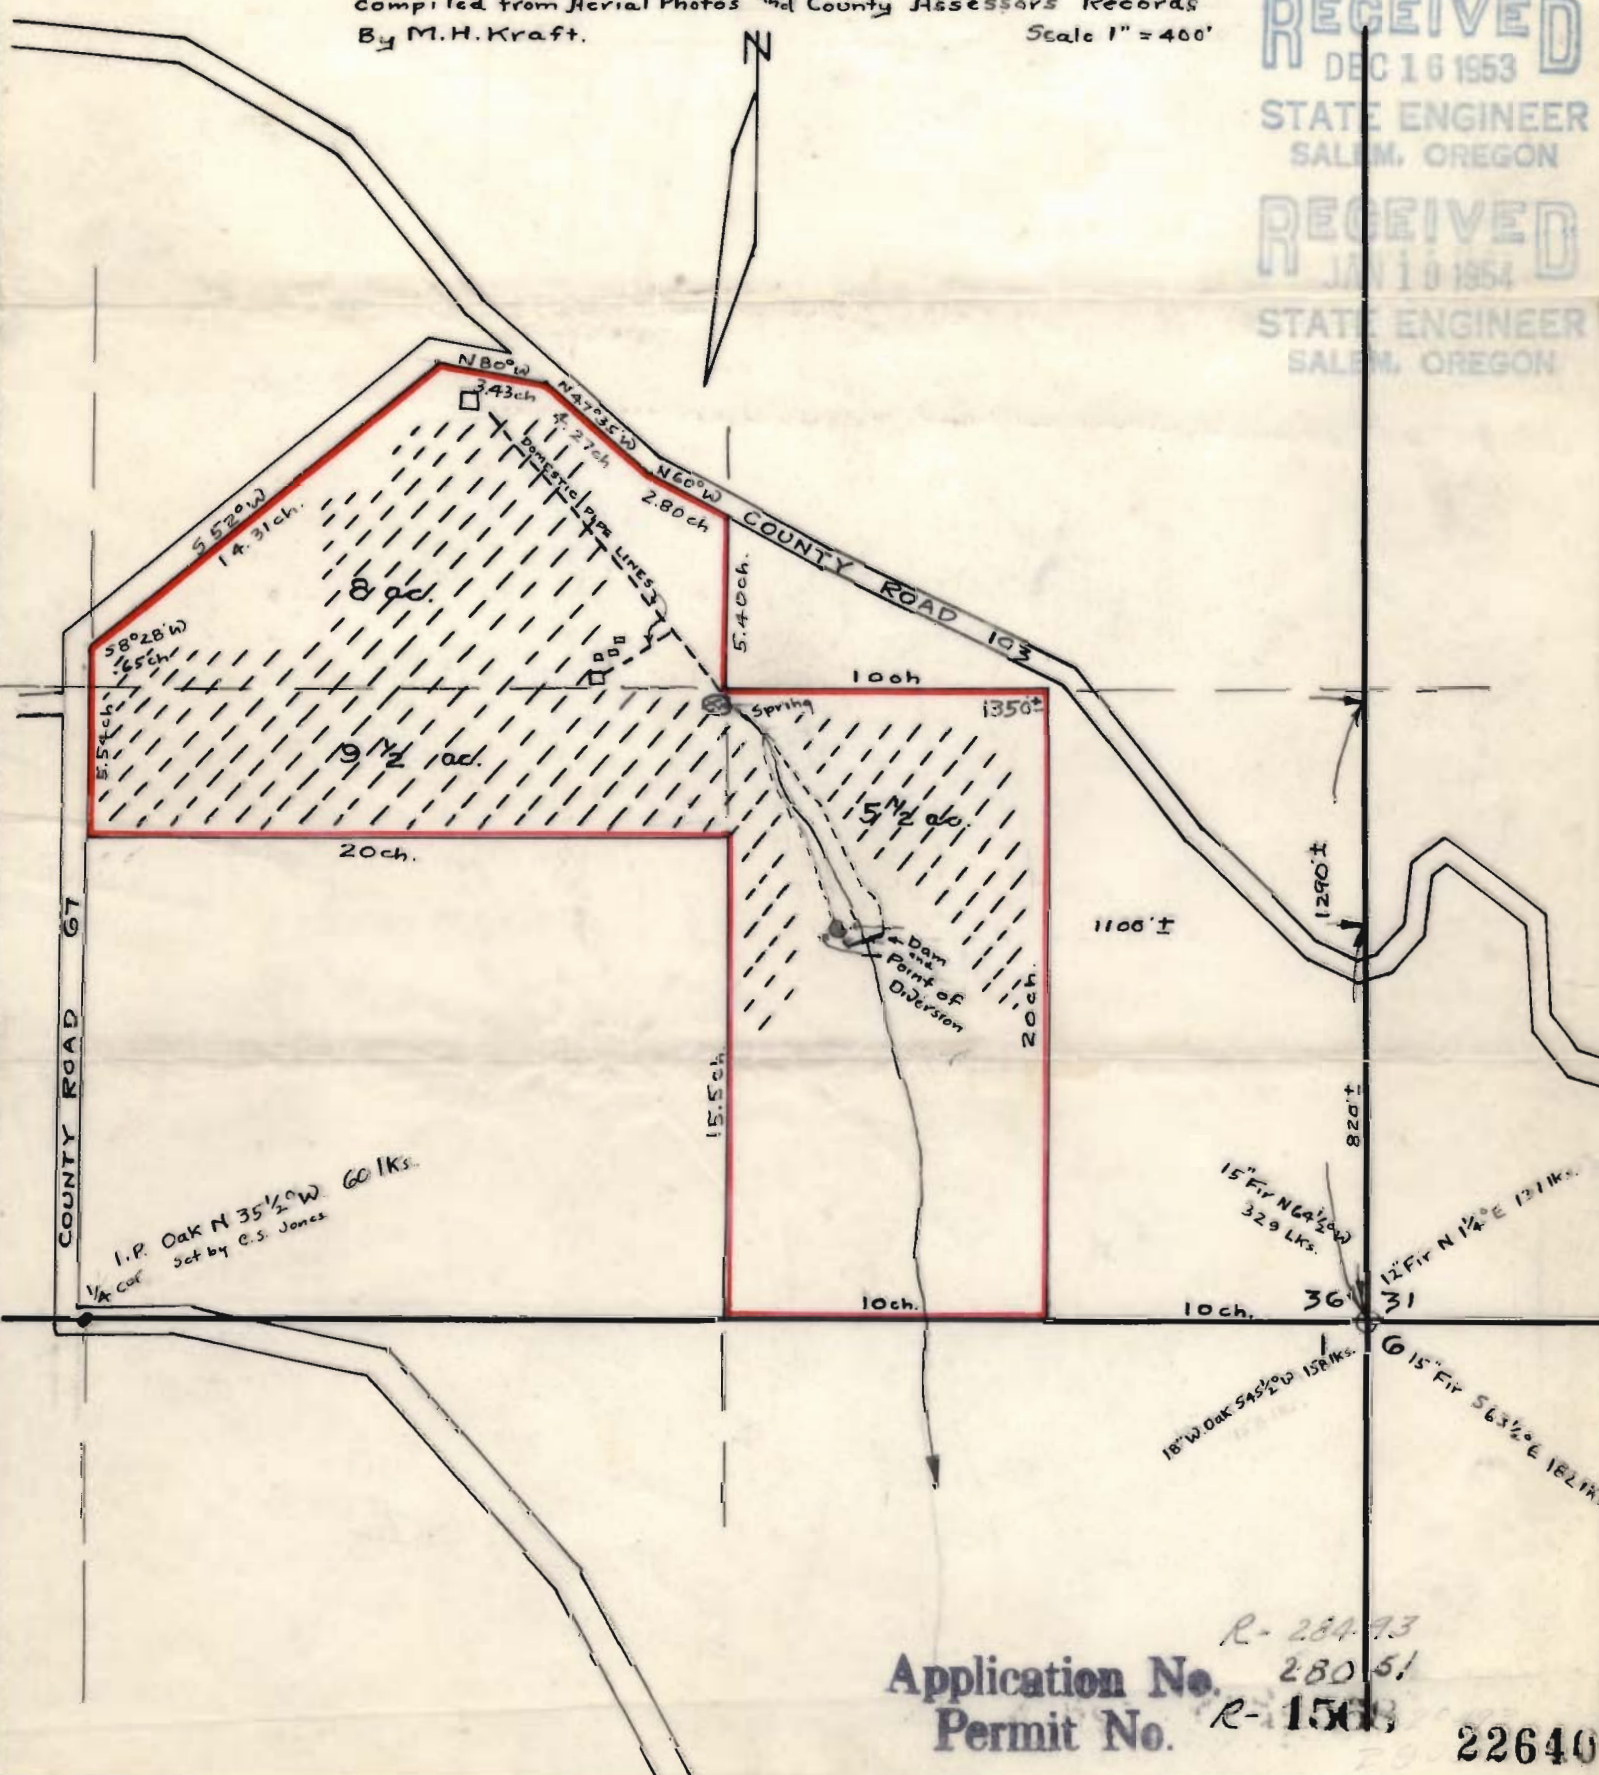

Application No. R-28493
 28051
 Permit No. R-1563
 22640