


Application for permit to appropriate water from an unnamed creek,
 a tributary of the Alsea River, in Section 34, T. 13 S., R 10 W, W.M.

Application by C. R. Barclay

Date: March 18, 1953.

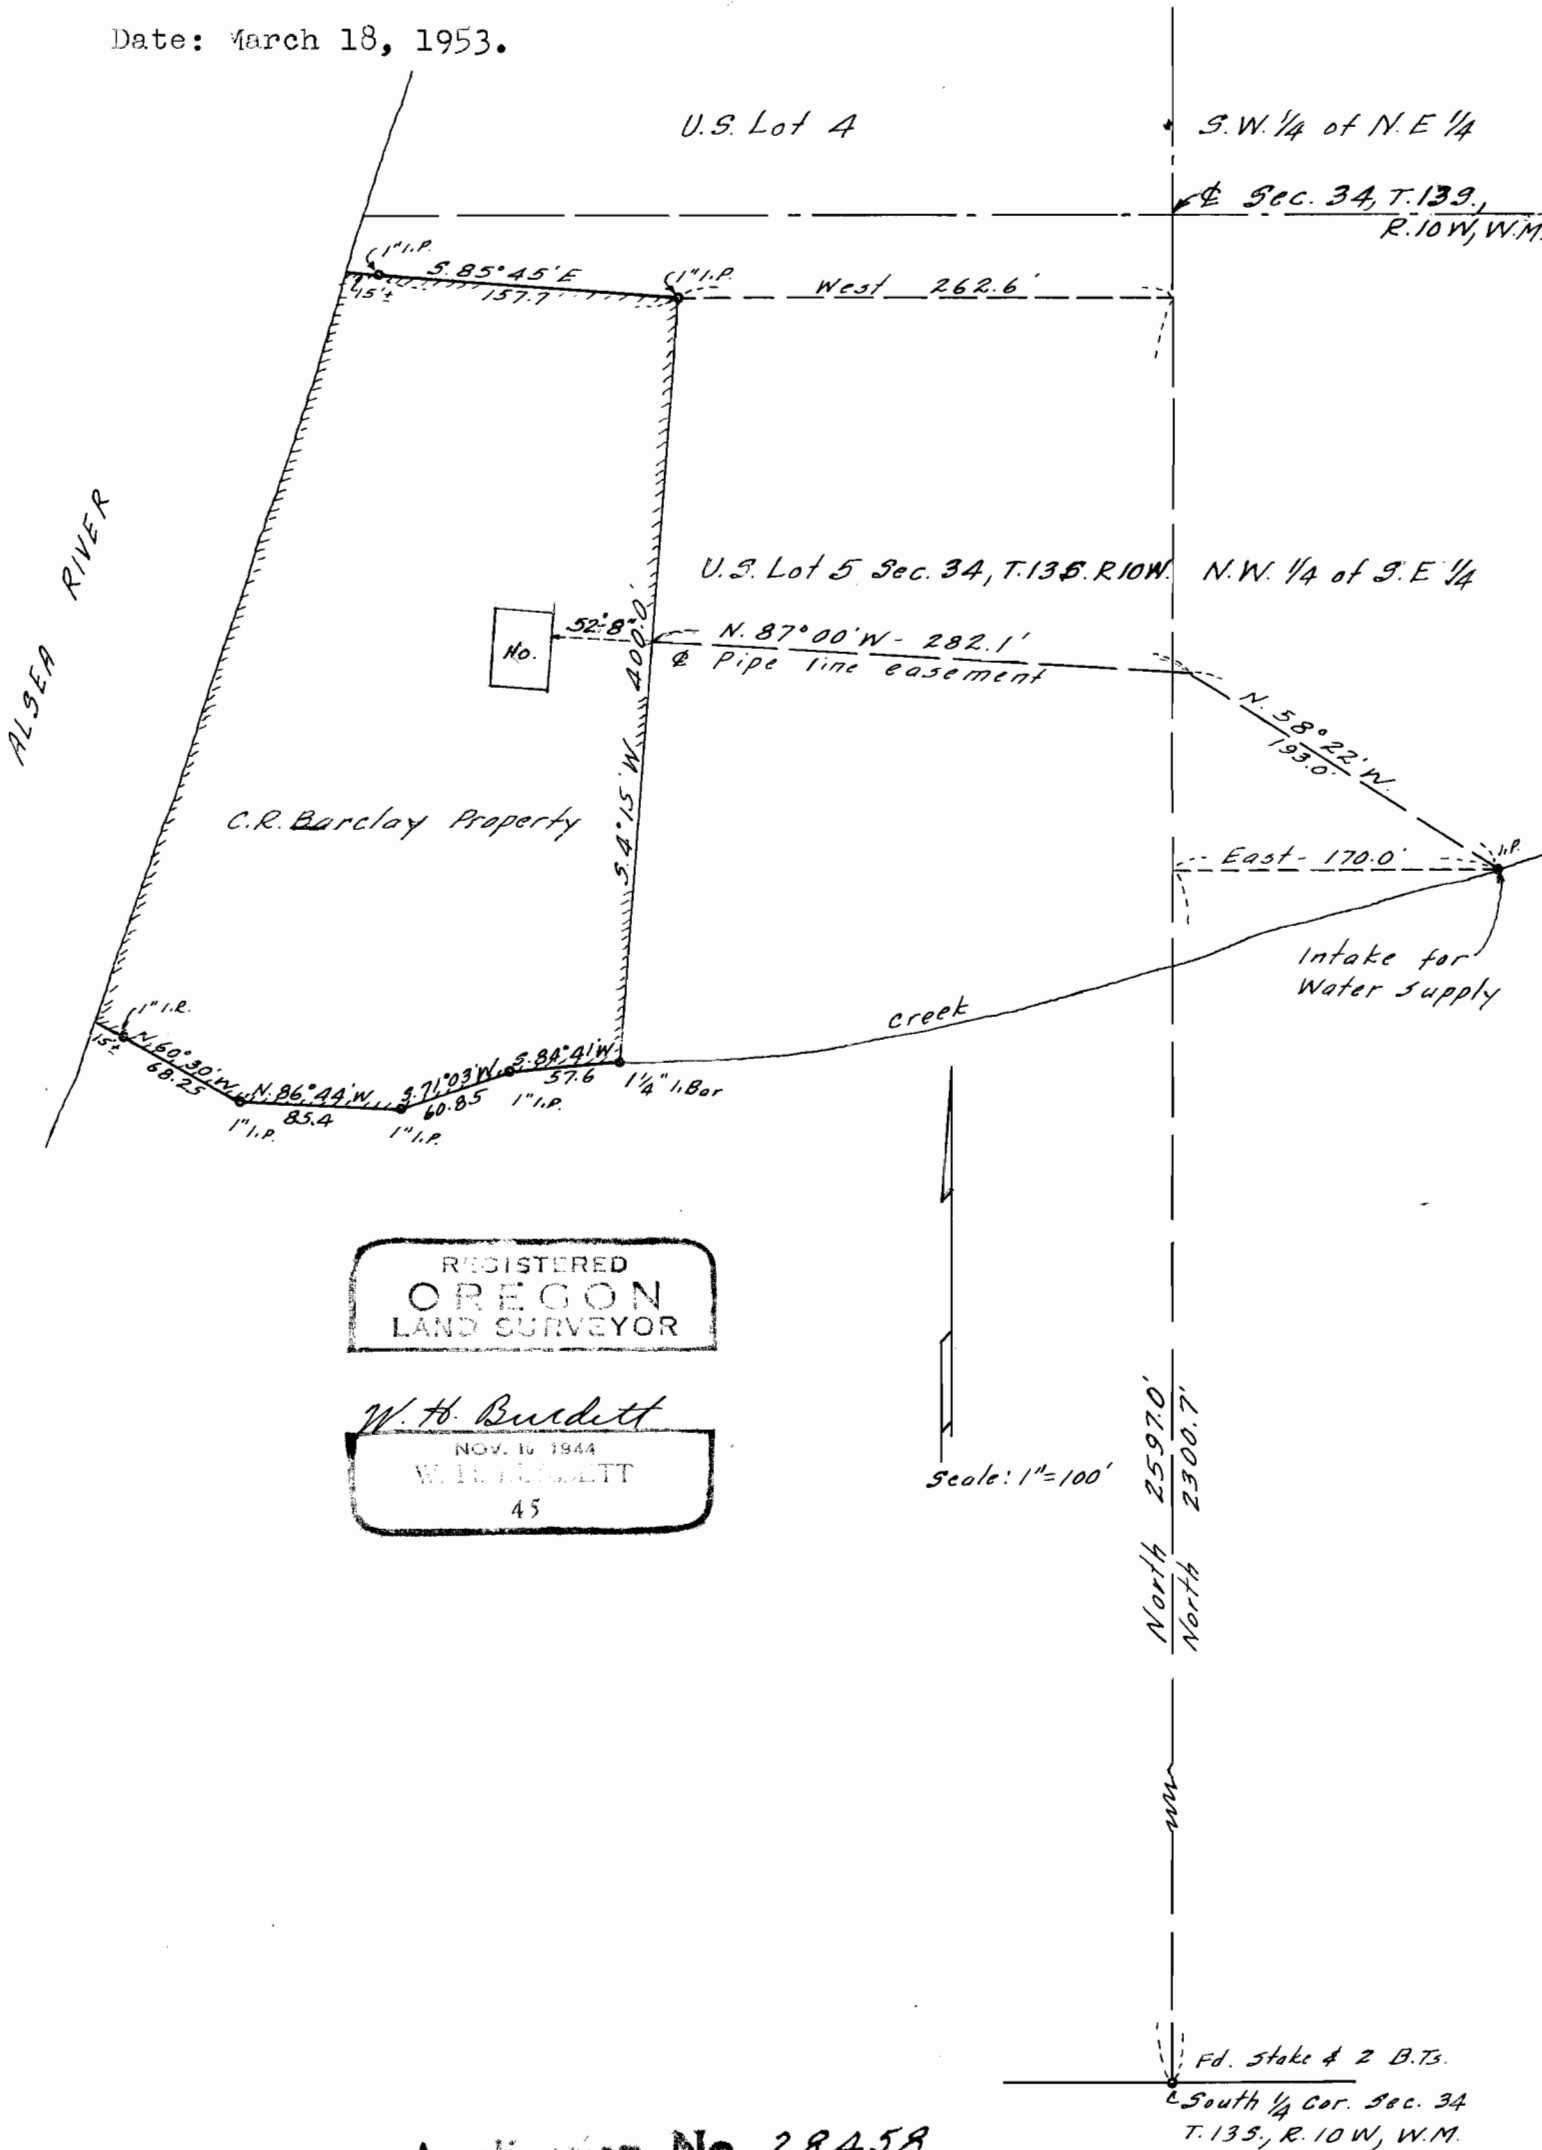

Application No. 28458
 Permit No. 29813

2/11/53