

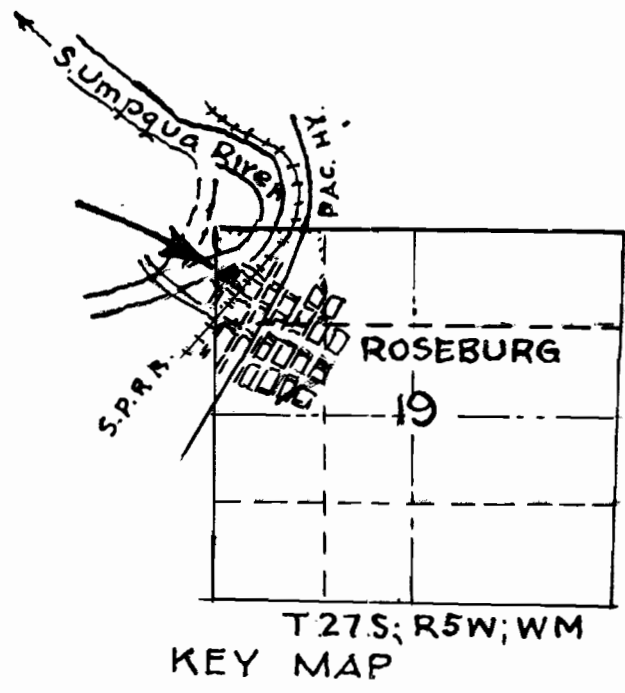


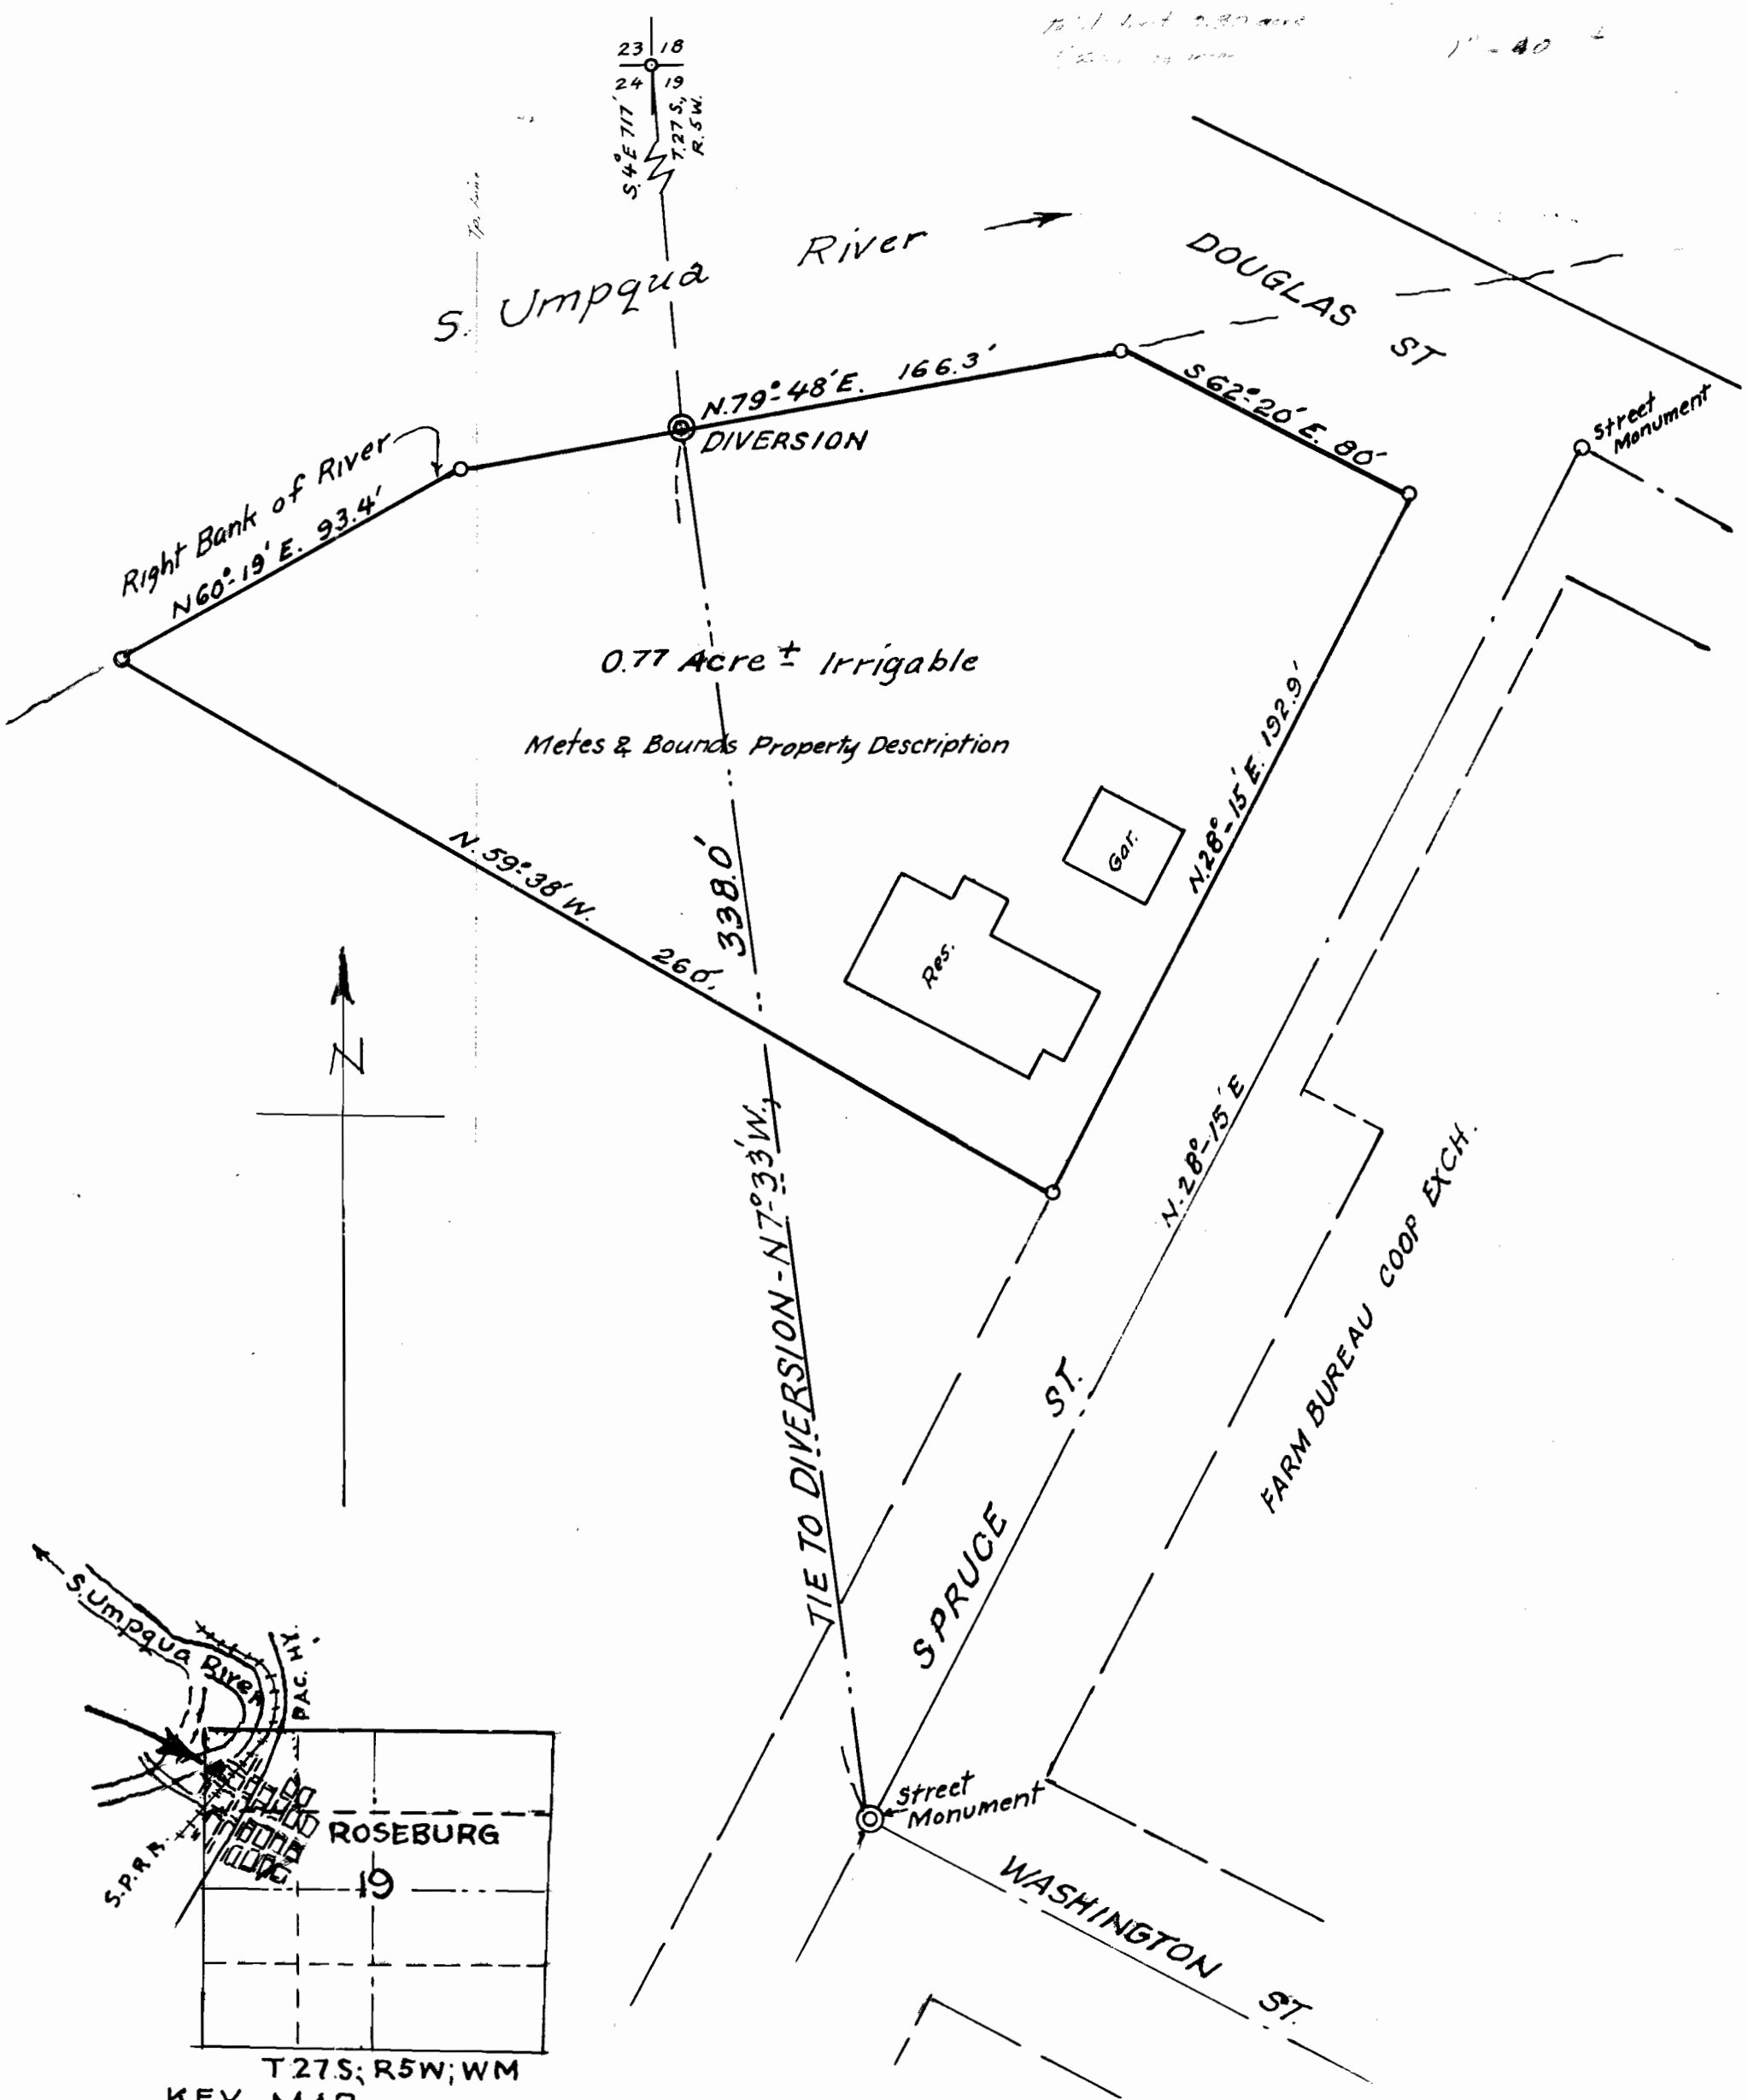

Application No. 29051
Permit No. 22852

H.L. BAILEY, 320 SPRUCE ST; ROSEBURG, ORE
APPLICATION FOR PERMIT FOR IRRIGATION
WATER OUT OF SOUTH UMPQUA RIVER,
IN NW¹/4 NW⁴ SEC. 19, T27S; R5W, WM; ROSEBURG, ORE.
JULY, 1951

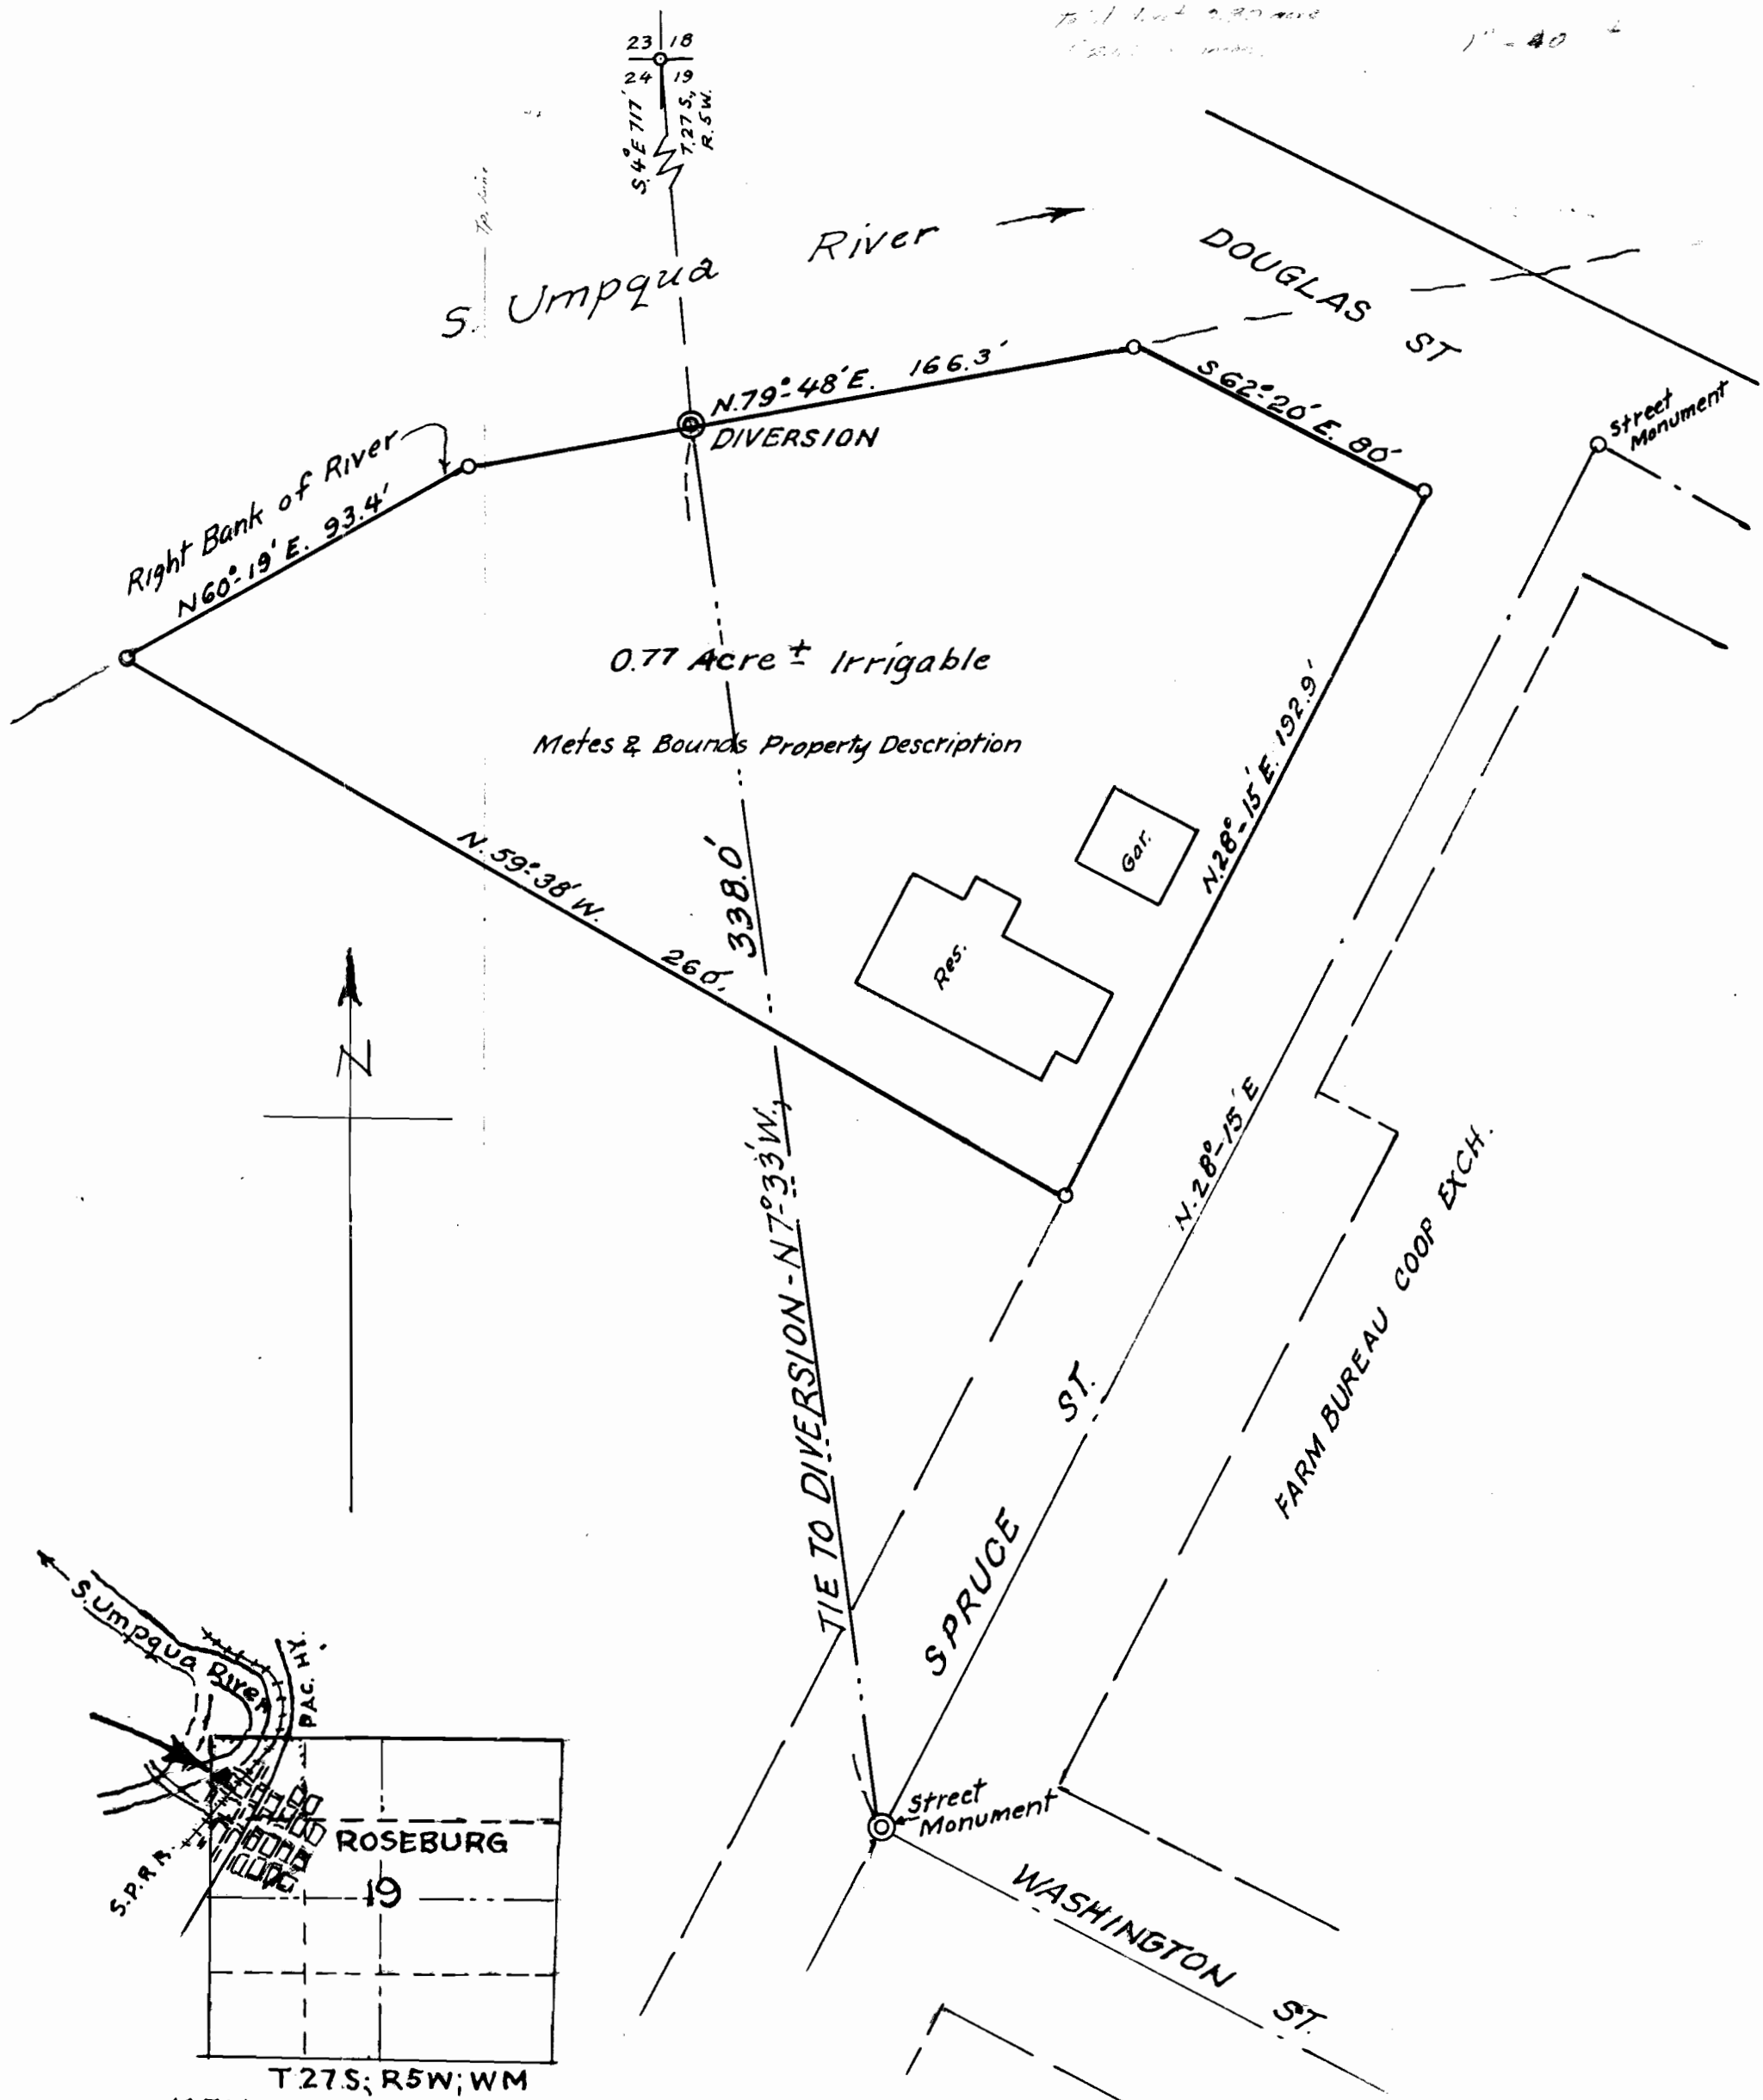

Application No. 29051
Permit No. 22852

H.L. BAILEY, 320 SPRUCE ST, ROSEBURG, ORE
APPLICATION FOR PERMIT FOR IRRIGATION
WATER OUT OF SOUTH UMPQUA RIVER,
IN NW¹ NW⁴ SEC. 19, T27S; R5W, WM; ROSEBURG, ORE.
JULY, 1951 *H.L. Bailey* 1" = 40'