


amended plat of fairview addition to hillsboro oregon

RECEIVED
MAR 19 1954
STATE ENGINEER
SALEM, OREGON

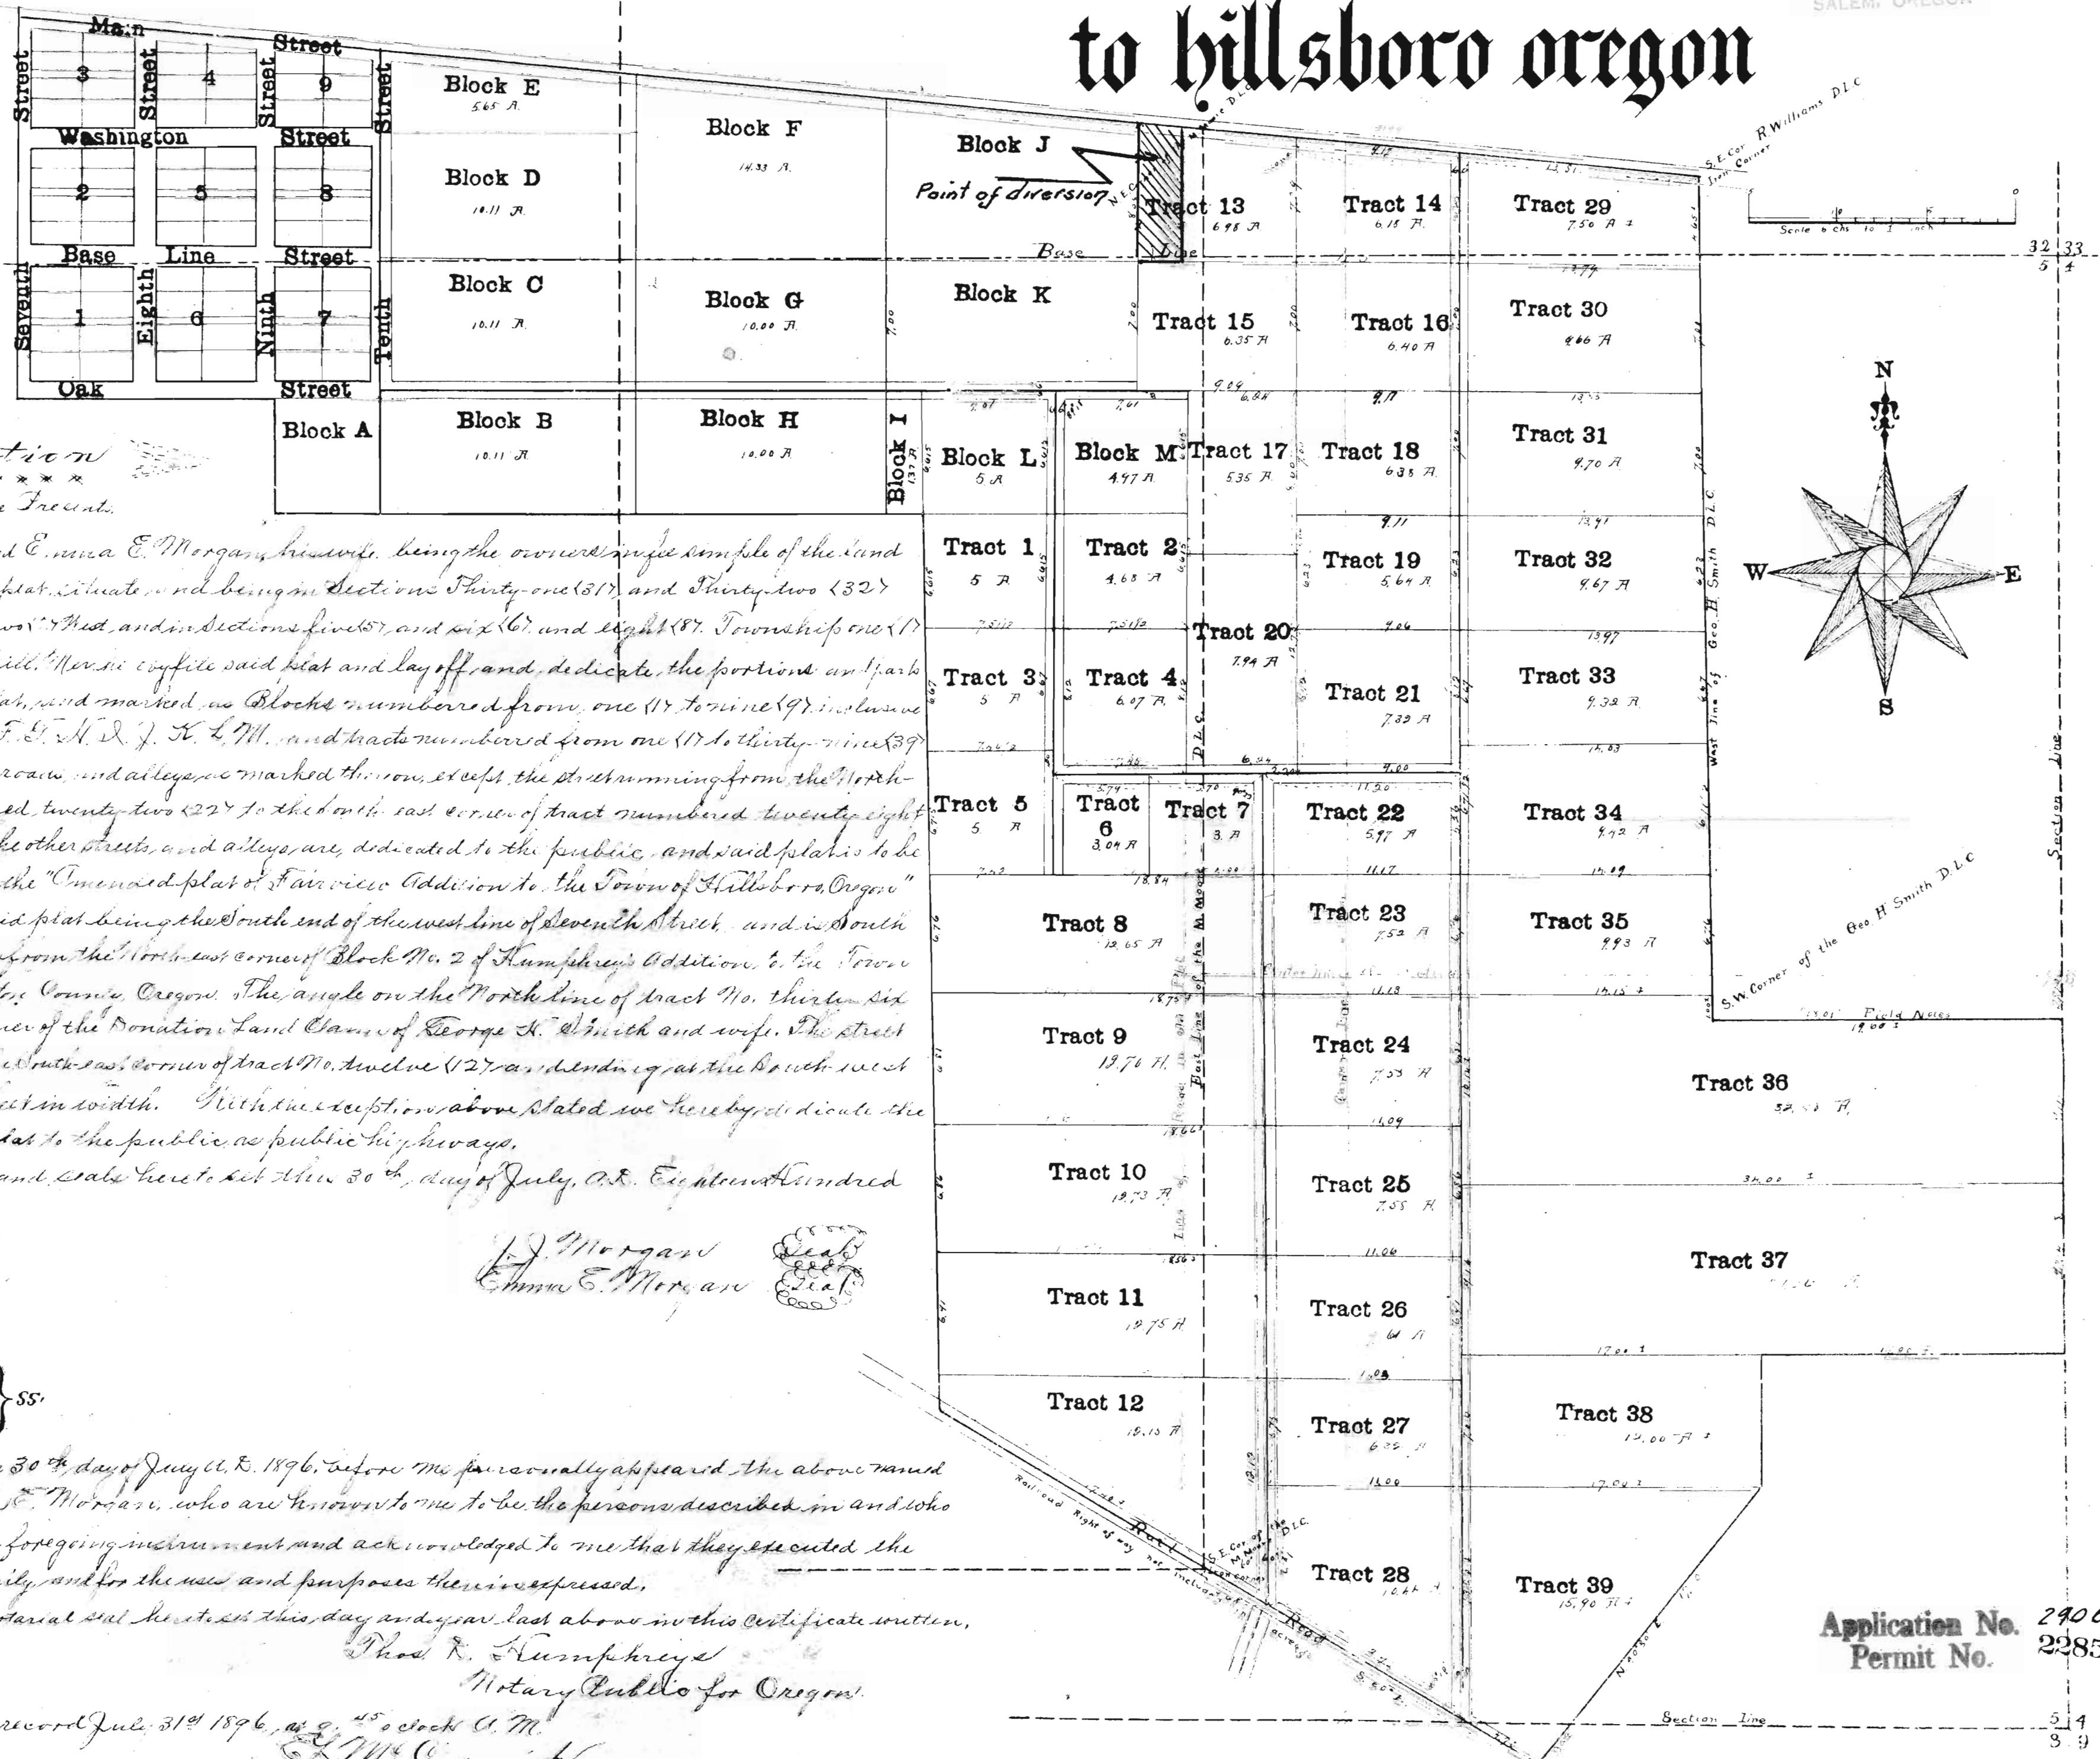

Dedication

Know all Men by these Presents,

That we, John J. Morgan and Emma E. Morgan his wife, being the owners in fee simple of the land described in the foregoing plat, situate and being in Sections Thirty-one (31) and Thirty-two (32) Township one (1) South Range two (2) West, Hill, Merse county said plat and lay off, and dedicate the portions and parts of land shown by said plat, and marked, as Blocks numbered from one (1) to nine (9) inclusive and Blocks A, B, C, D, E, F, G, H, I, J, K, L, M, and tracts numbered from one (1) to thirty-nine (39) inclusive, and the streets, roads, and alleys marked thereon, except the streets running from the north-west corner of tract numbered twenty-two (22) to the north-east corner of tract numbered twenty-eight (28), with the exception of the other streets, and alleys, are dedicated to the public, and said plat is to be known and designated as the "Amended plat of Fairview Addition to the Town of Hillsboro, Oregon." The north-west corner of said plat being the south end of the west line of seventh block, and is south 89° 30' East, distant 7 chains from the north-east corner of Block No. 2 of Humphreys Addition to the Town of Hillsboro, in Washington County, Oregon. The angle on the north line of tract No. thirteen (13) is the south-west corner of the Donation Land Claim of George H. Smith and wife. The street or road beginning at the south-east corner of tract No. twelve (12) and ending at the south-west corner of the plat is 66 feet in width. With the exceptions above stated we hereby dedicate the streets marked on said plat to the public as public highways.

Witness our hands and state here to at the 30th day of July, A.D. Eight hundred and Ninety-six.

Executed in presence of
 Thos R. Humphreys
 C. Eisenhauer

J. J. Morgan
 Emma E. Morgan

State of Oregon } ss.
 County of Washington }
 I, Notary Public, do hereby certify that on this 30th day of July, A.D. 1896, before me personally appeared the above named J. J. Morgan, and Emma E. Morgan, who are known to me to be the persons described in and who executed, and signed the foregoing instrument and acknowledged to me that they executed the same freely and voluntarily, and for the uses and purposes therein expressed.

Witness my hand and Notarial seal hereat this day and year last above in this certificate written,
 Thos R. Humphreys
 Notary Public for Oregon.

Filed for record July 31st 1896, at 9:45 o'clock A.M.
 J. M. Connick
 Recorder of Conveyances

Application No. 24063
Permit No. 22858

Do Not send out of the State Engineers Office