


7035

Township 7, Range 48


7035

RECEIVED
DEC 16 1914
SALEM, OREGON

Application No. 4032
Permit No. 2295

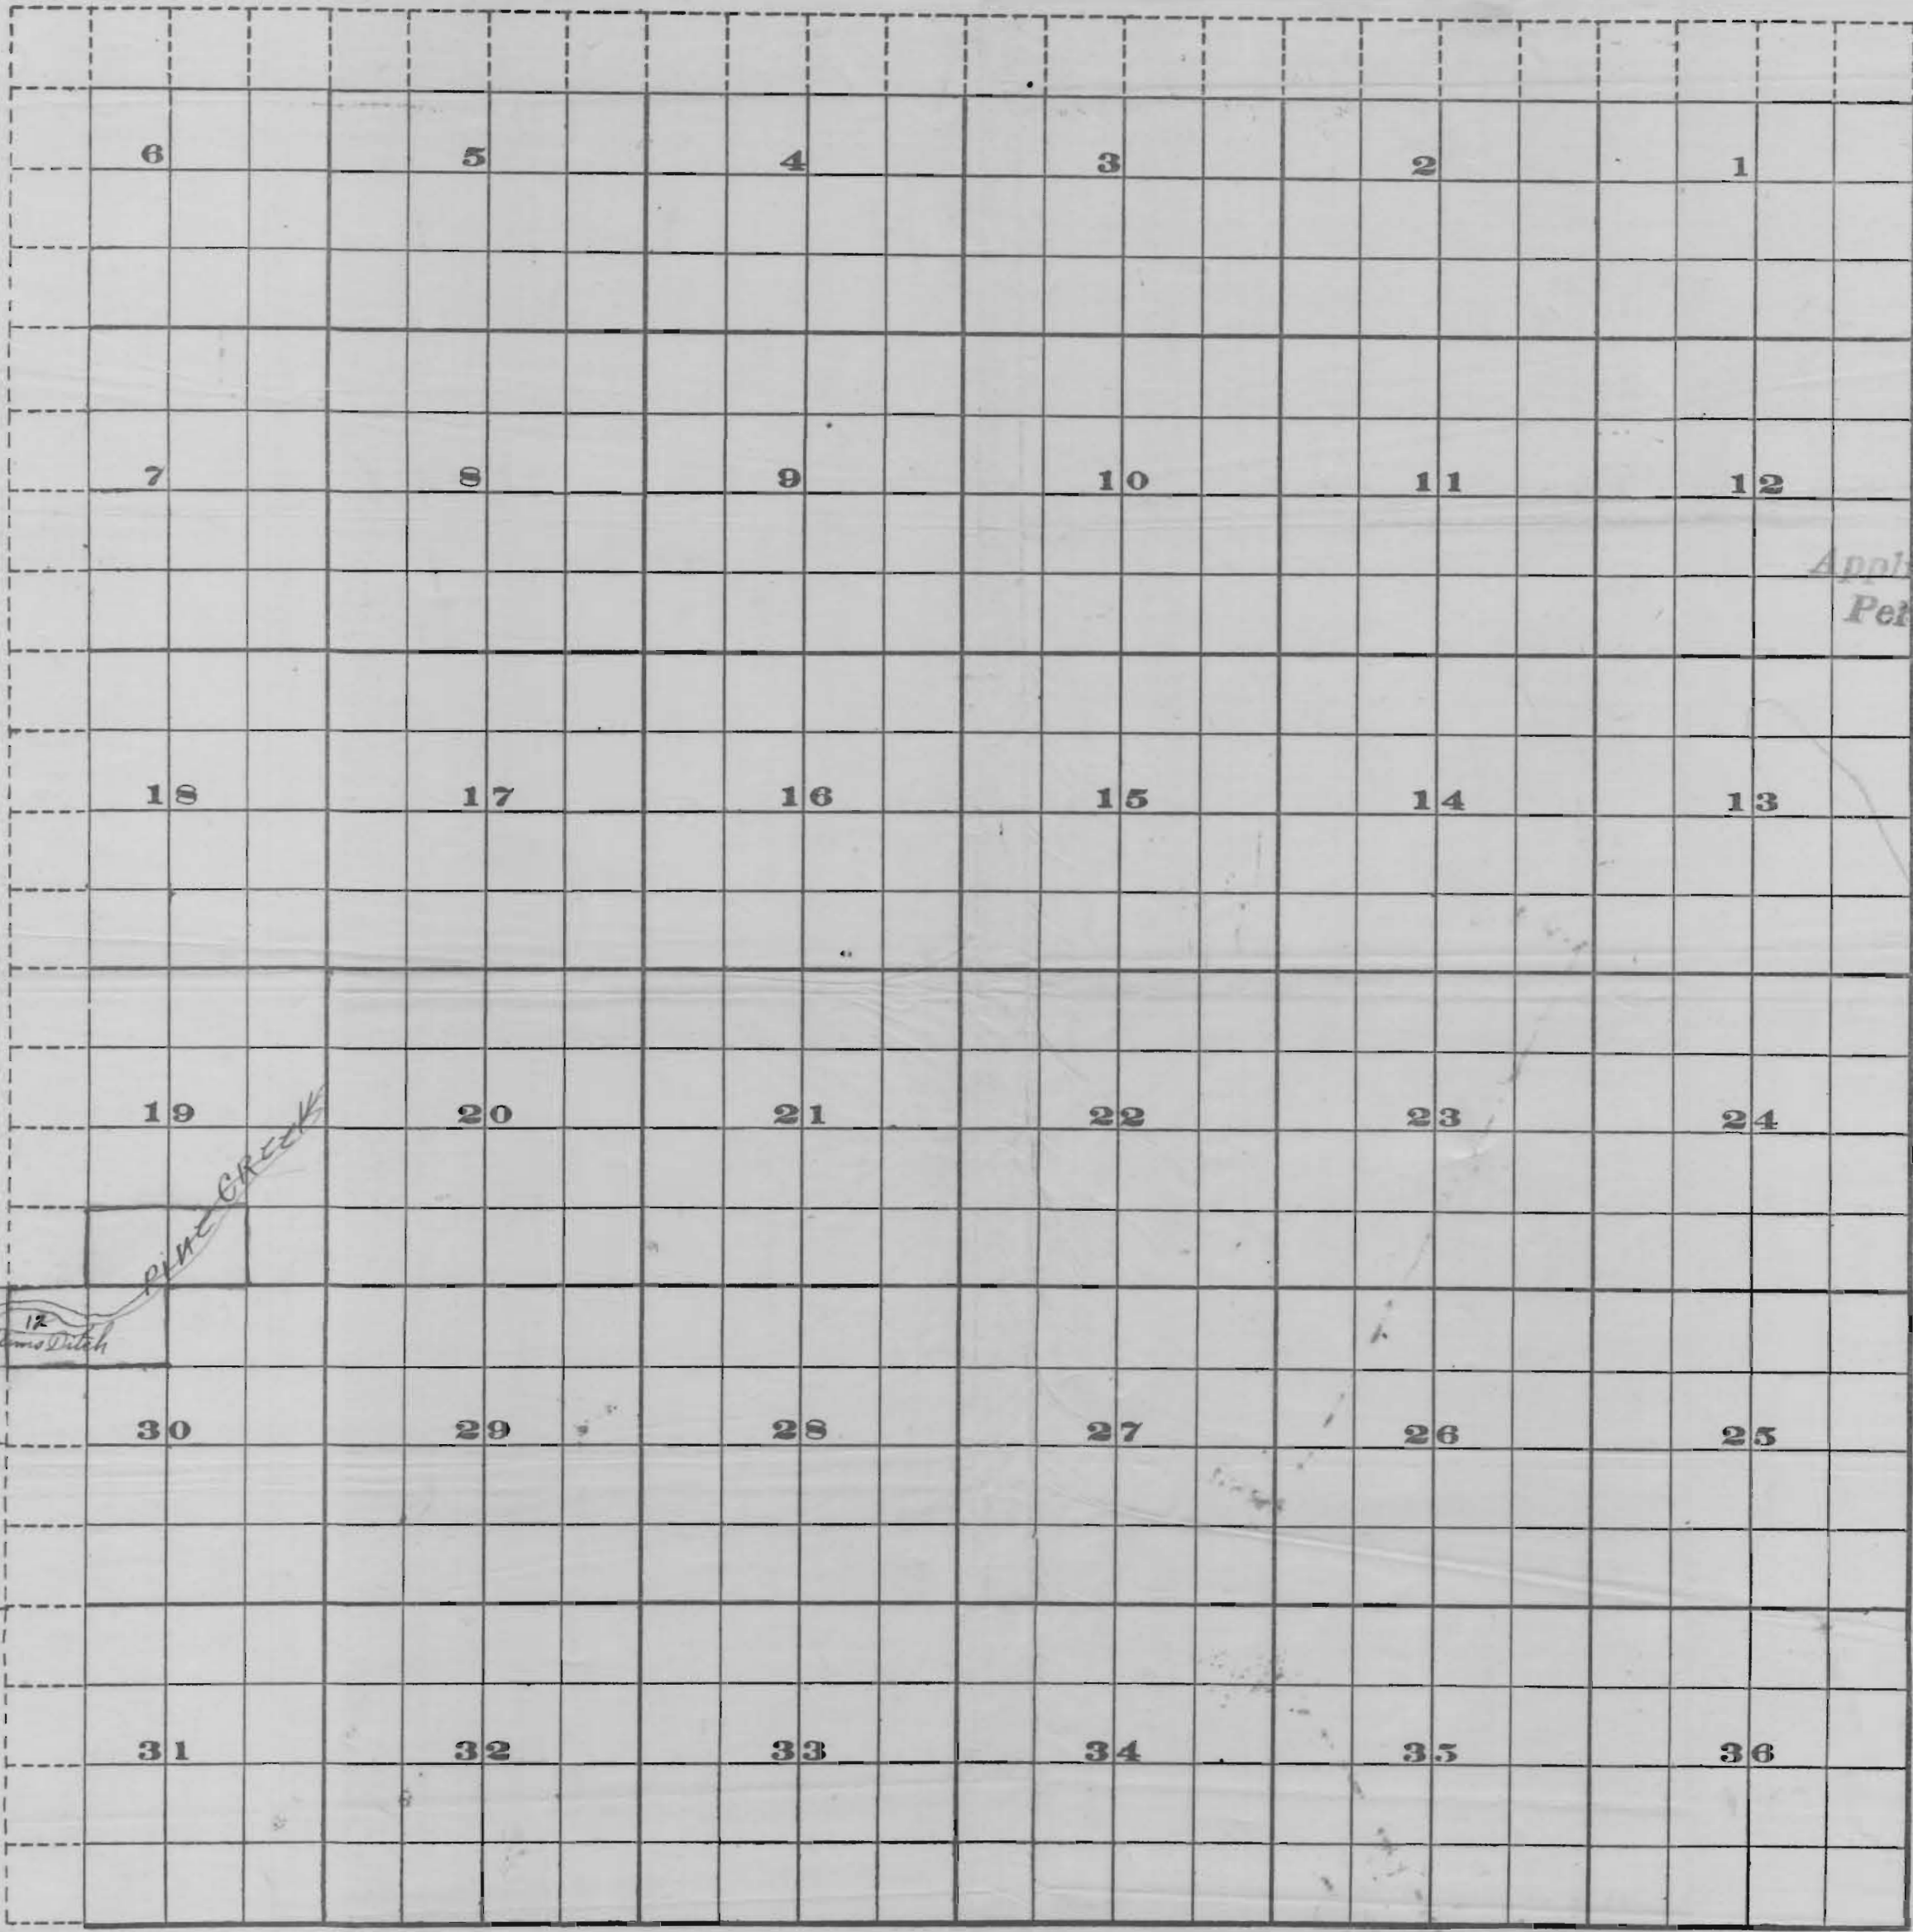

RECEIVED
DEC 16 1914
SALEM, OREGON

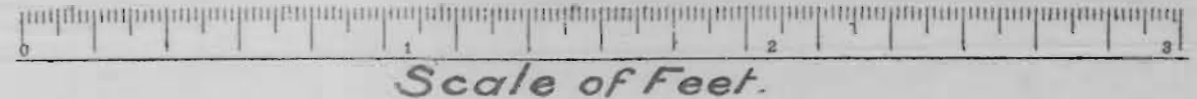

FROM OFFICE OF THE STATE ENGINEER, SALEM, OREGON

7035

7035