

FORK

SOUTH

COQUILLE

CEMETERY

RIVER

PUMP INTAKE

STAND PIPE

6" PIPE

FUTURE HOME SITES

POINT OF USE

PLANER

DAM 1126.5 N.
172.1 E.
of Sec. Cor.

STAND PIPE

SAWMILL

2-24" OVERFLOW PIPES

STREAM INLET


LOG POND

POWERS

11 12

14 13

DRAIN & OVERFLOW 18" CASCO GATE

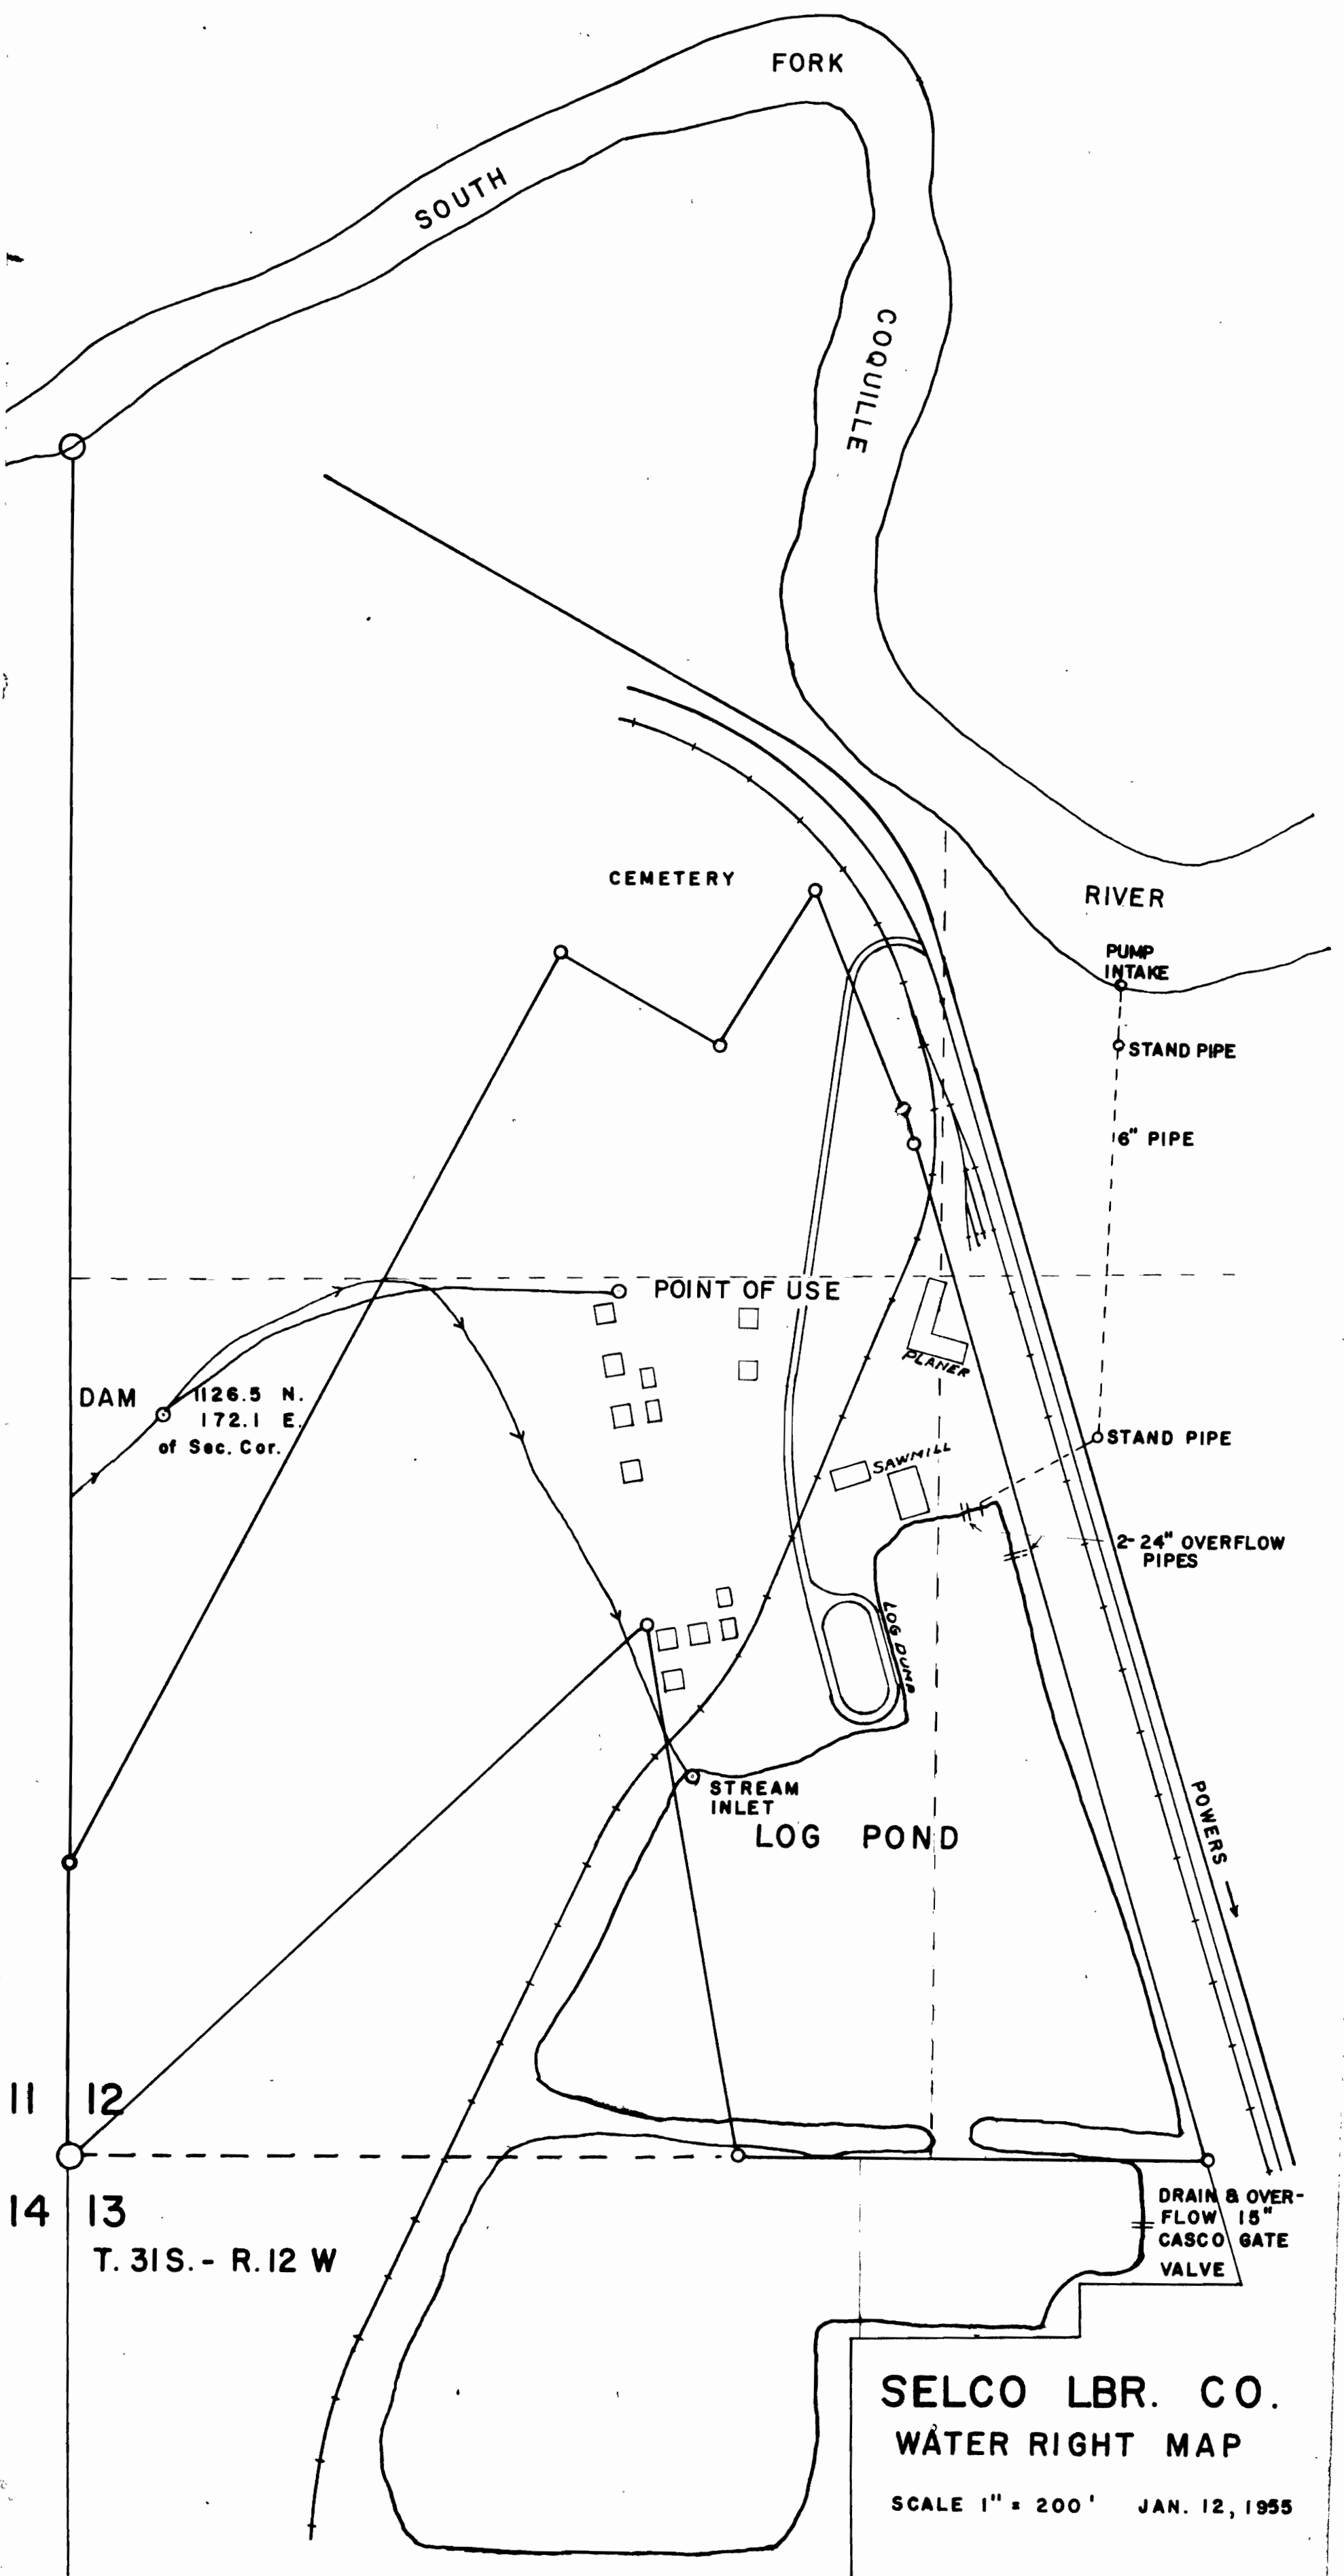

DAM 1126.5 N.
172.1 E.
of Sec. Cor.

CEMETERY

POINT OF USE

LOG POND

STREAM INLET

SAWMILL

PLANER

FORK

SOUTH

COQUILLE

RIVER

PUMP INTAKE

STAND PIPE

6" PIPE

STAND PIPE

2- 24" OVERFLOW PIPES

POWERS

DRAIN & OVERFLOW 15"
CASCO GATE VALVE

11 12

14 13

T. 31 S. - R. 12 W

SELCO LBR. CO.
WATER RIGHT MAP

SCALE 1" = 200' JAN. 12, 1955