


MAP

Accompanying application of D. A. McCurdy
for permit to appropriate the water of Bear Creek

Fred. N. Cummings, Surveyor
May 5th 1914.

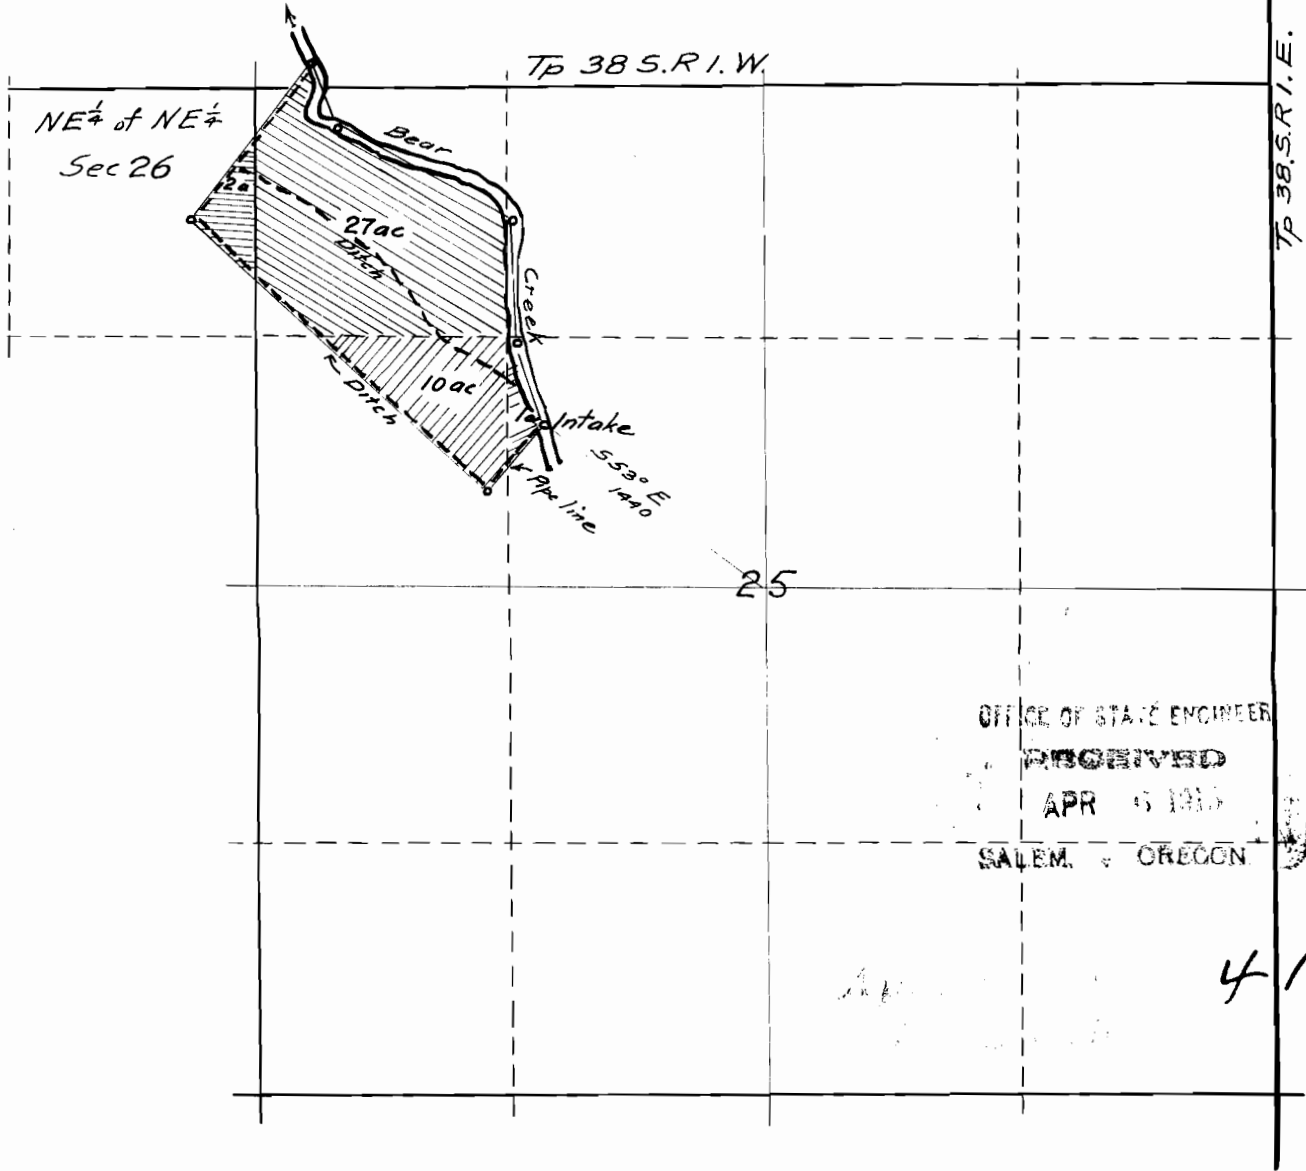


OFFICE OF STATE ENGINEER
 RECEIVED
 APR 15 1915
 SALEM, OREGON

4185

I, Fred. N. Cummings of Medford, Oregon, do hereby certify that this map was made from notes of an actual survey made by me May 5th 1914 and that it is a correct representation of the same and has written thereon the area in each smallest legal subdivision which it is proposed to irrigate.

Fred. N. Cummings
Surveyor

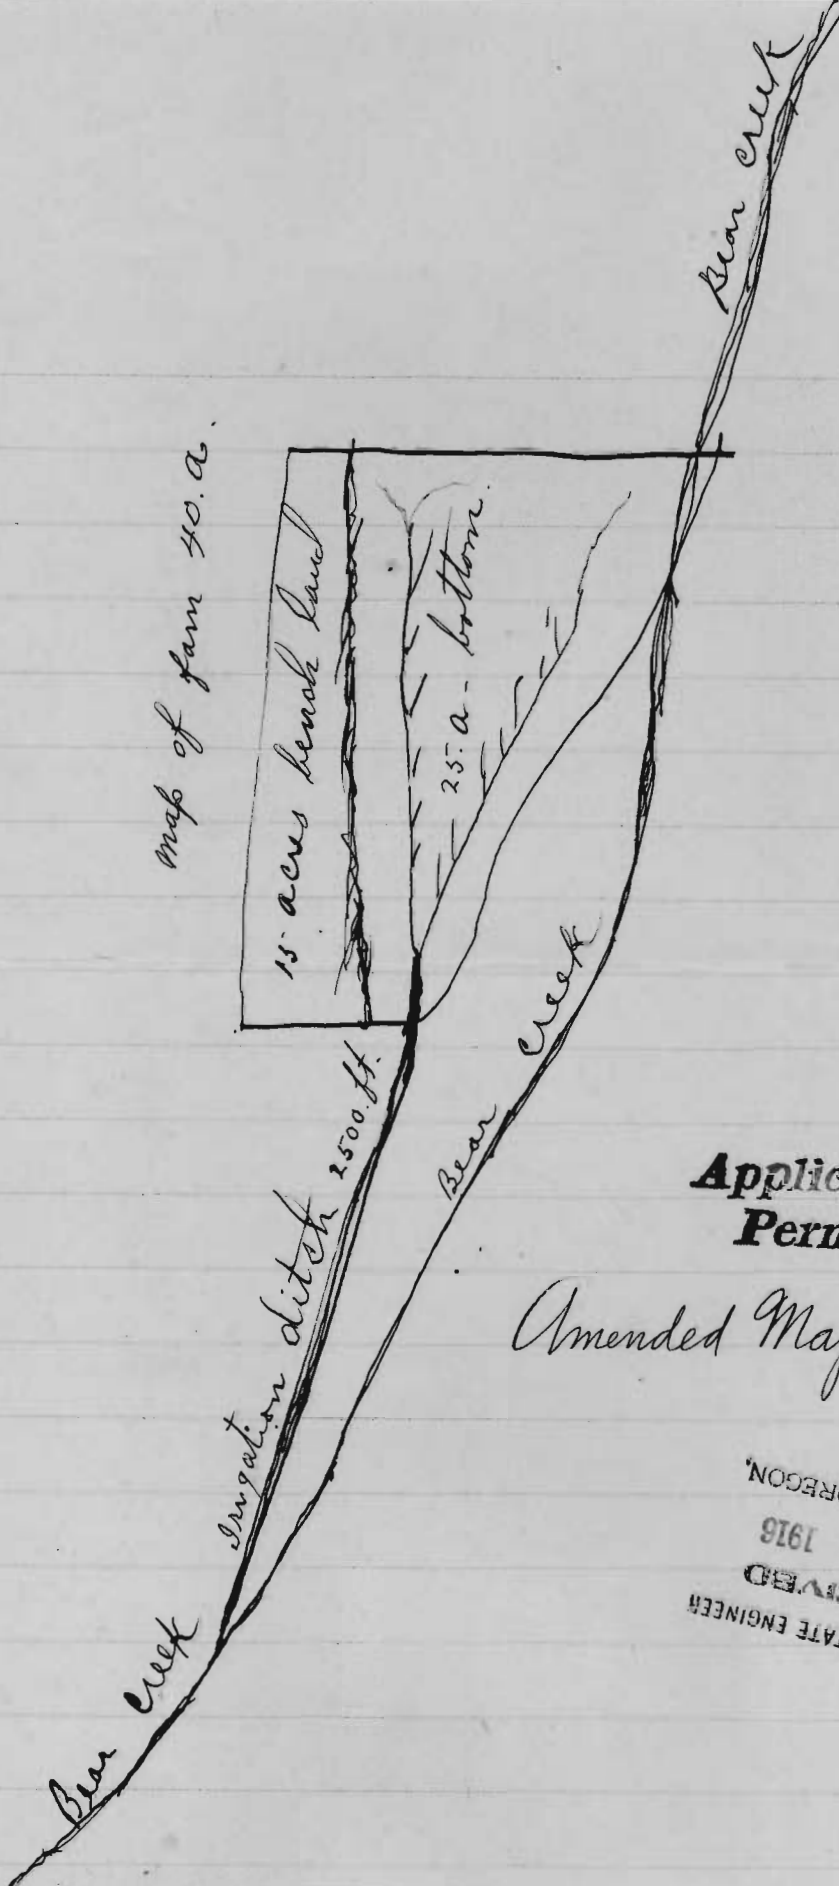

Application No. 4188
Permit No. 2400

Amended Map.

OFFICE OF STATE ENGINEER
RECEIVED
SEP 6 1918
SALEM, OREGON