


16 15
21 22

SECTION 21, T20S, R3W, W.M.
SECTION 22, T20S, R3W, W.M.

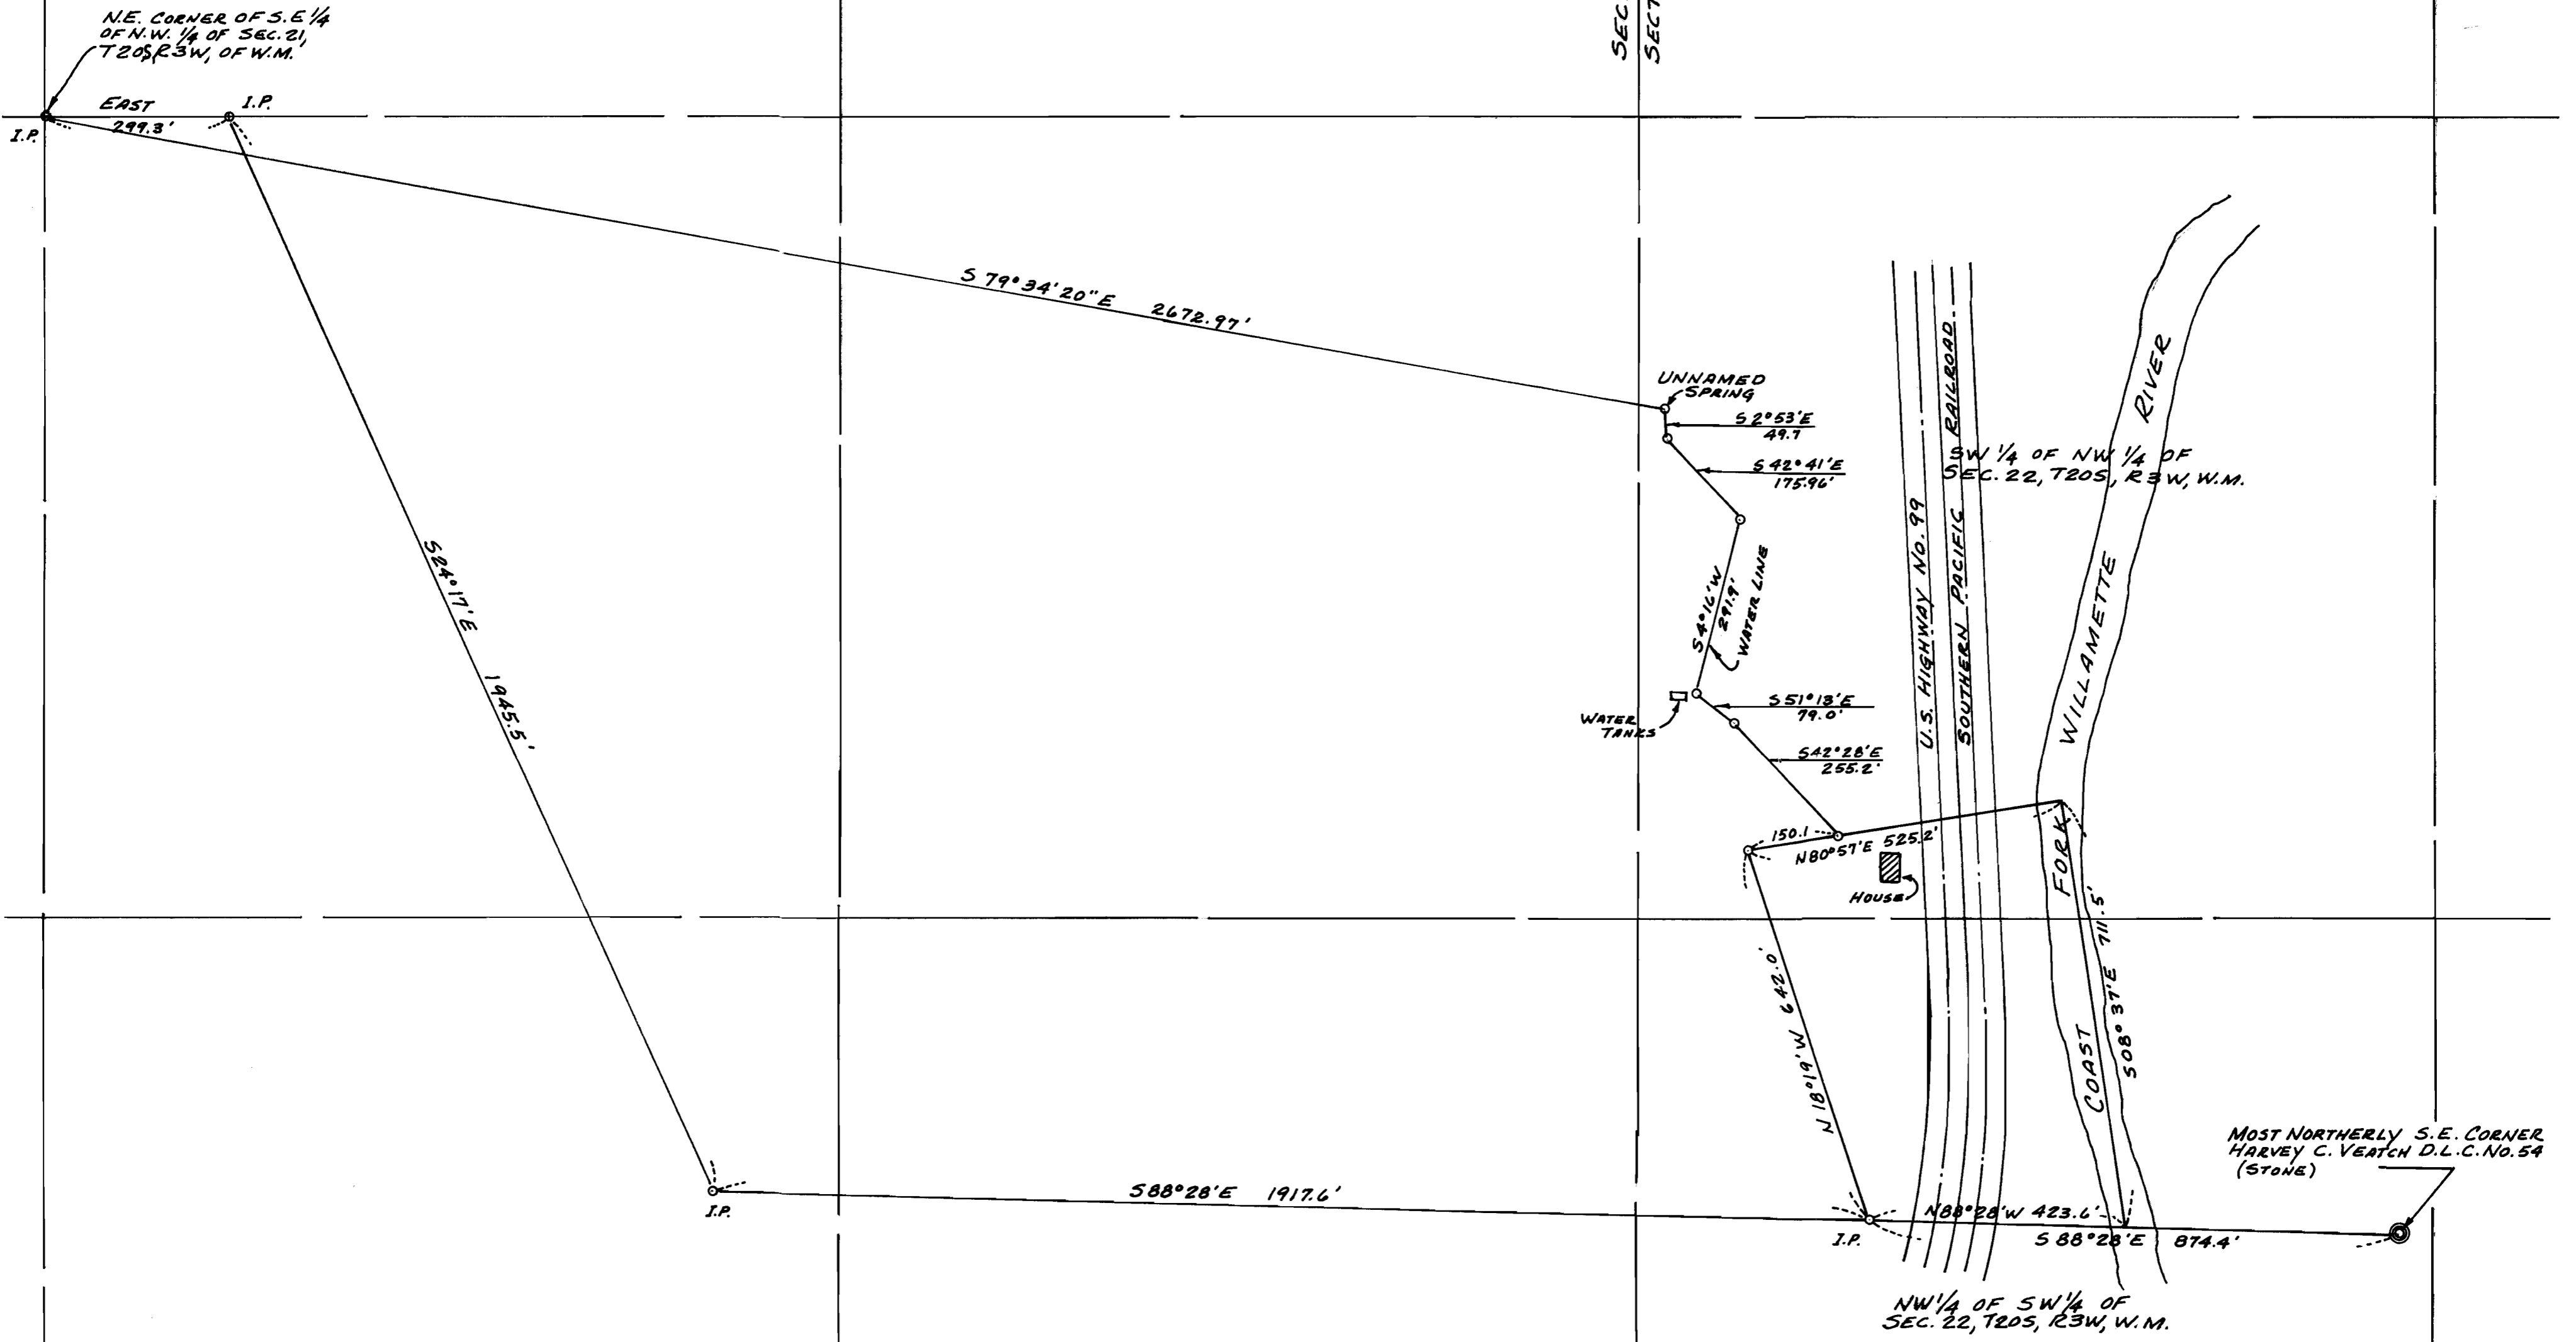

NOTE:
 INFORMATION SHOWN ON THIS
 MAP IS BASED ON ACTUAL FIELD
 SURVEY PREPARED BY
 GILBERT A. GARDNER, REGISTERED
 LAND SURVEYOR, MARCH, 1954.



SCALE: 1" = 200'

WATER RIGHT MAP
 CHARLES R. KNIGHT
 COTTAGE GROVE, OREGON
 SECTION 22, T20S, R3W, OF W.M.
 LANE COUNTY, OREGON
 WESTERN ENGINEERING CONSULTANTS
 110 EAST 12TH AVE., EUGENE, OREGON
 PH. DI 5-9984 11/26/57
 DRAWN: JOHN LAURILA, JR. JOB No. 607

Application No. 31957
 Permit No. 25210