

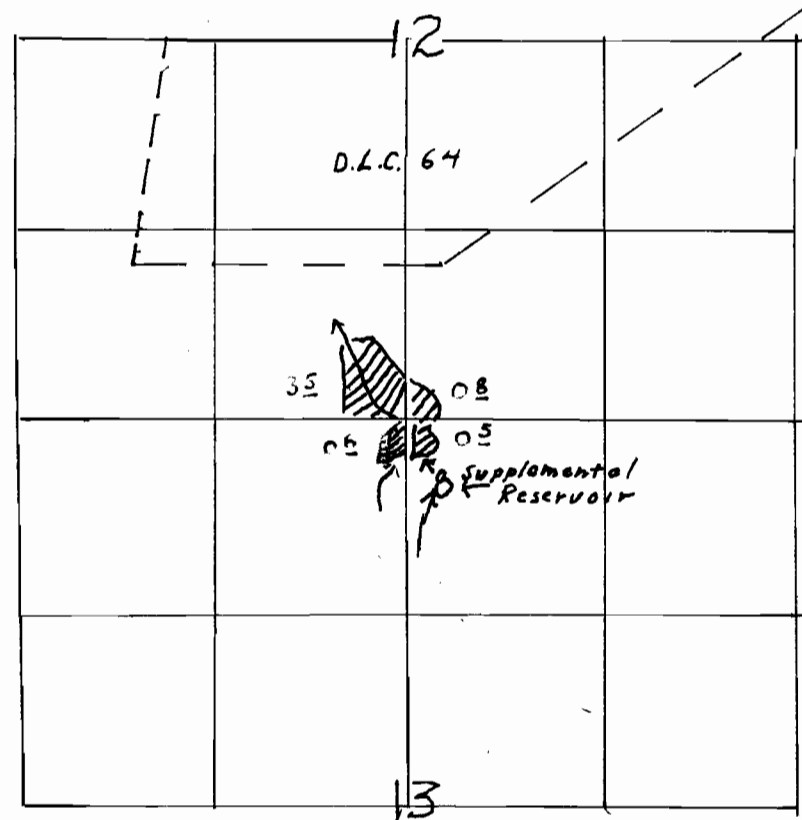
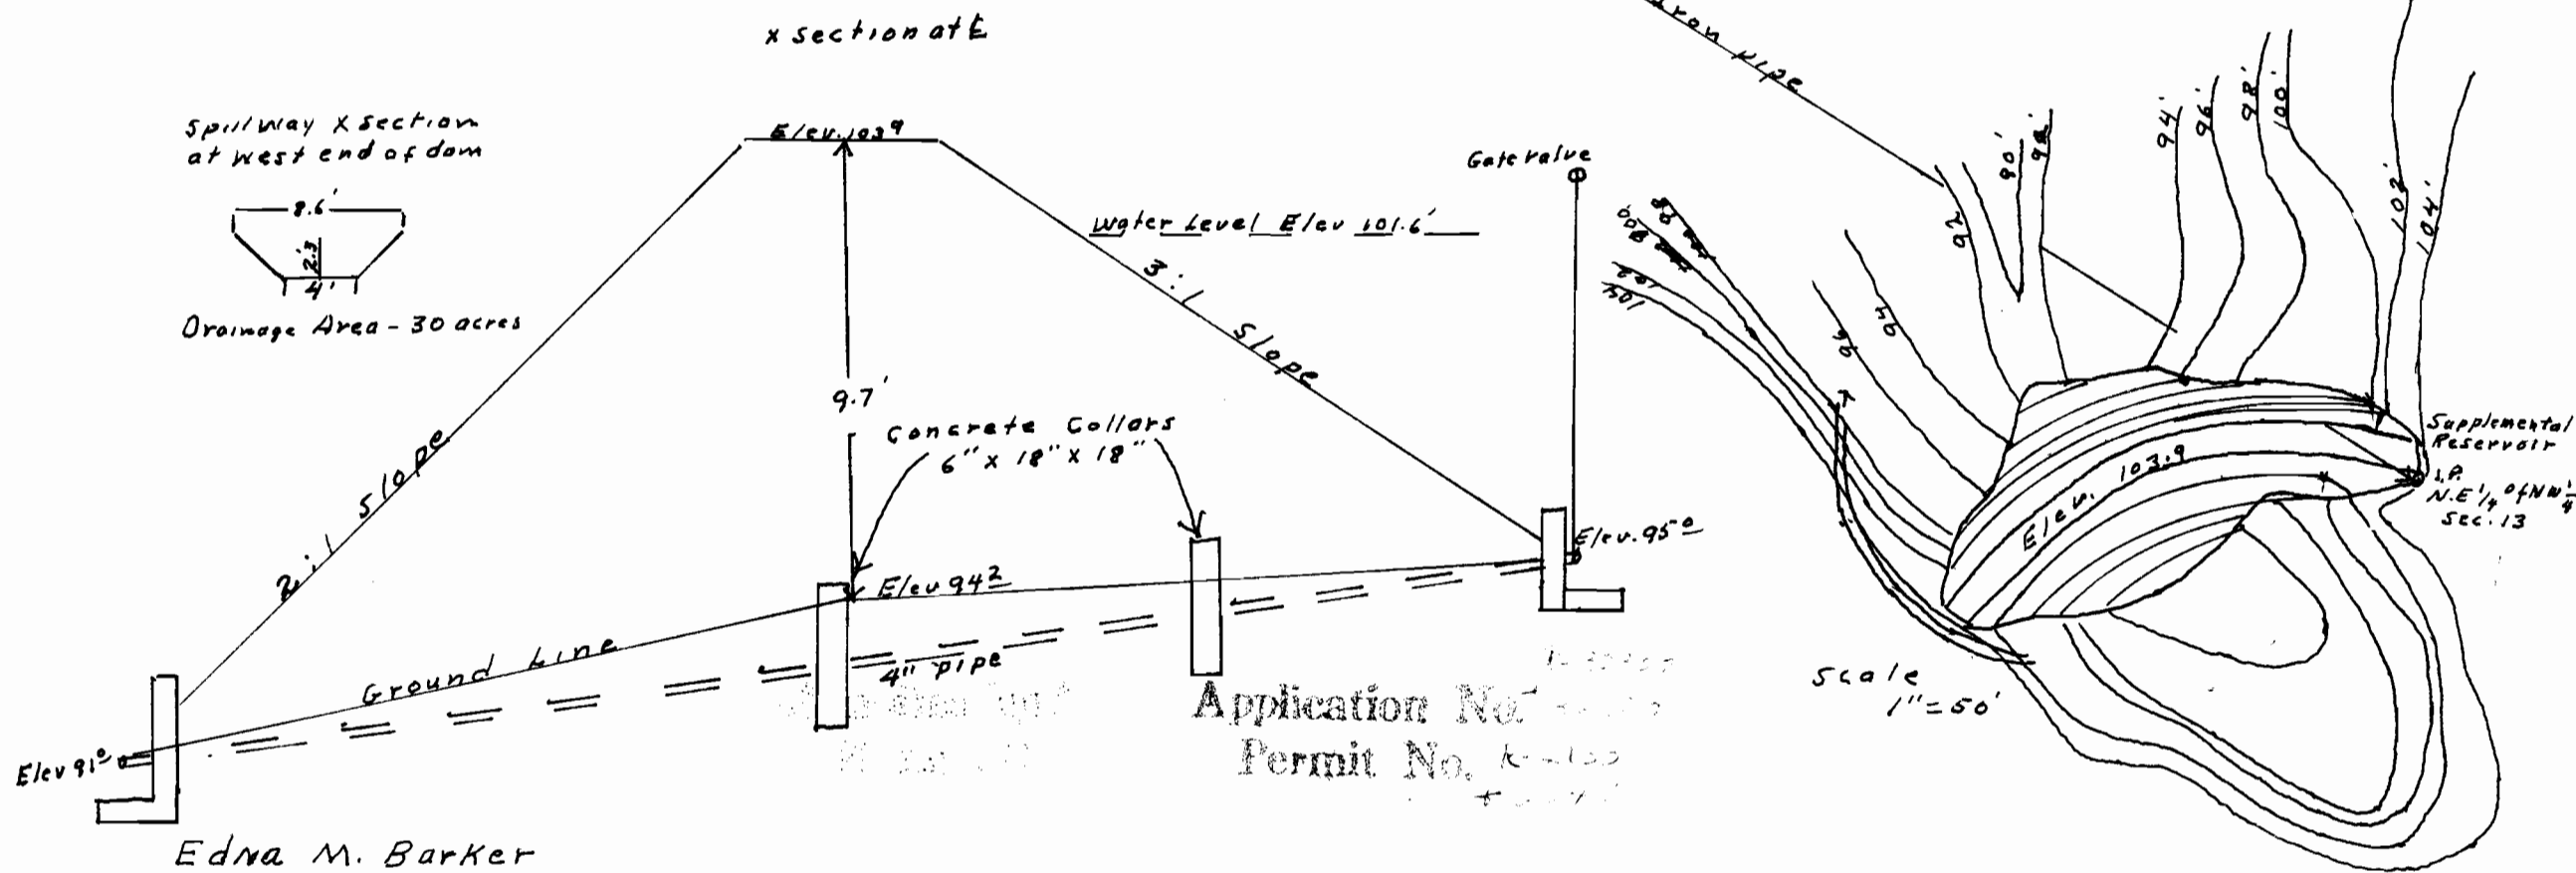


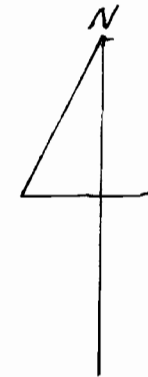

T-8S. R. 4W. W.M.

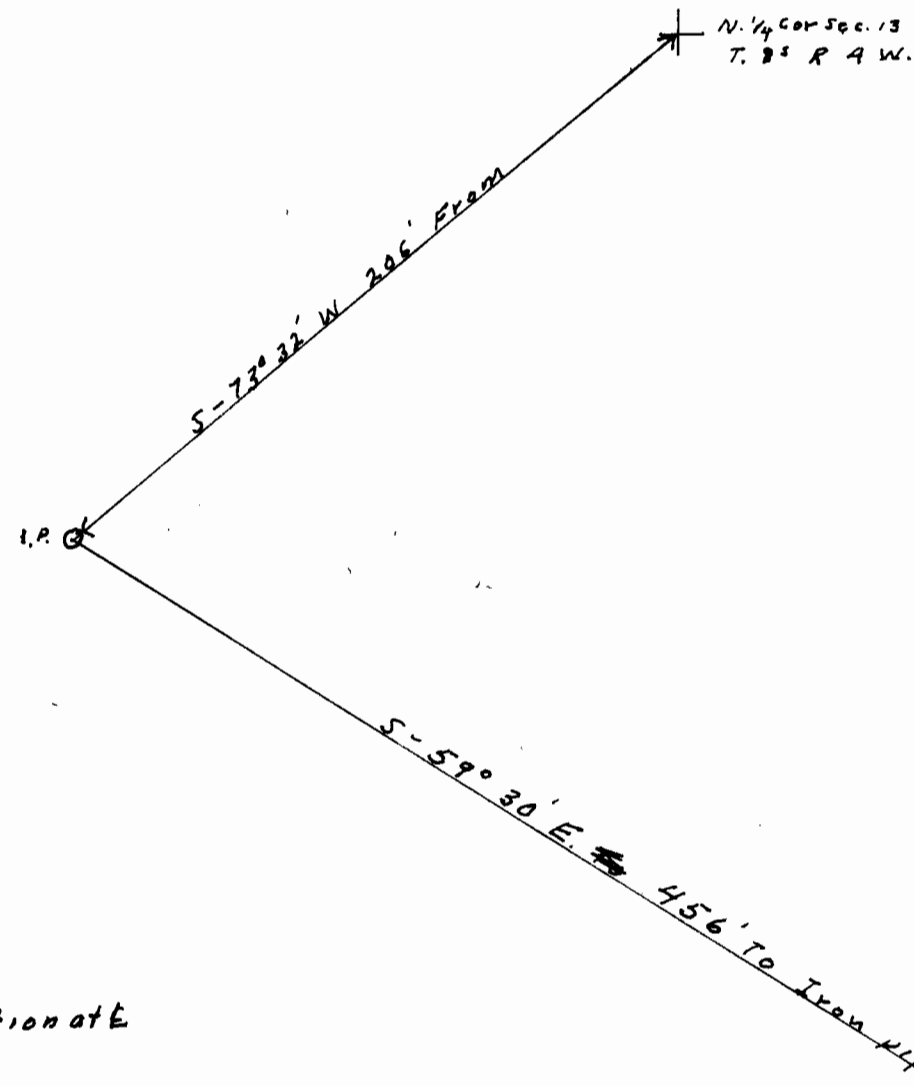

Application No. 1-30-107
Permit No. 1-30-100

Santiam

4-30 - 1958