


Map for Ben Gurney Water Right

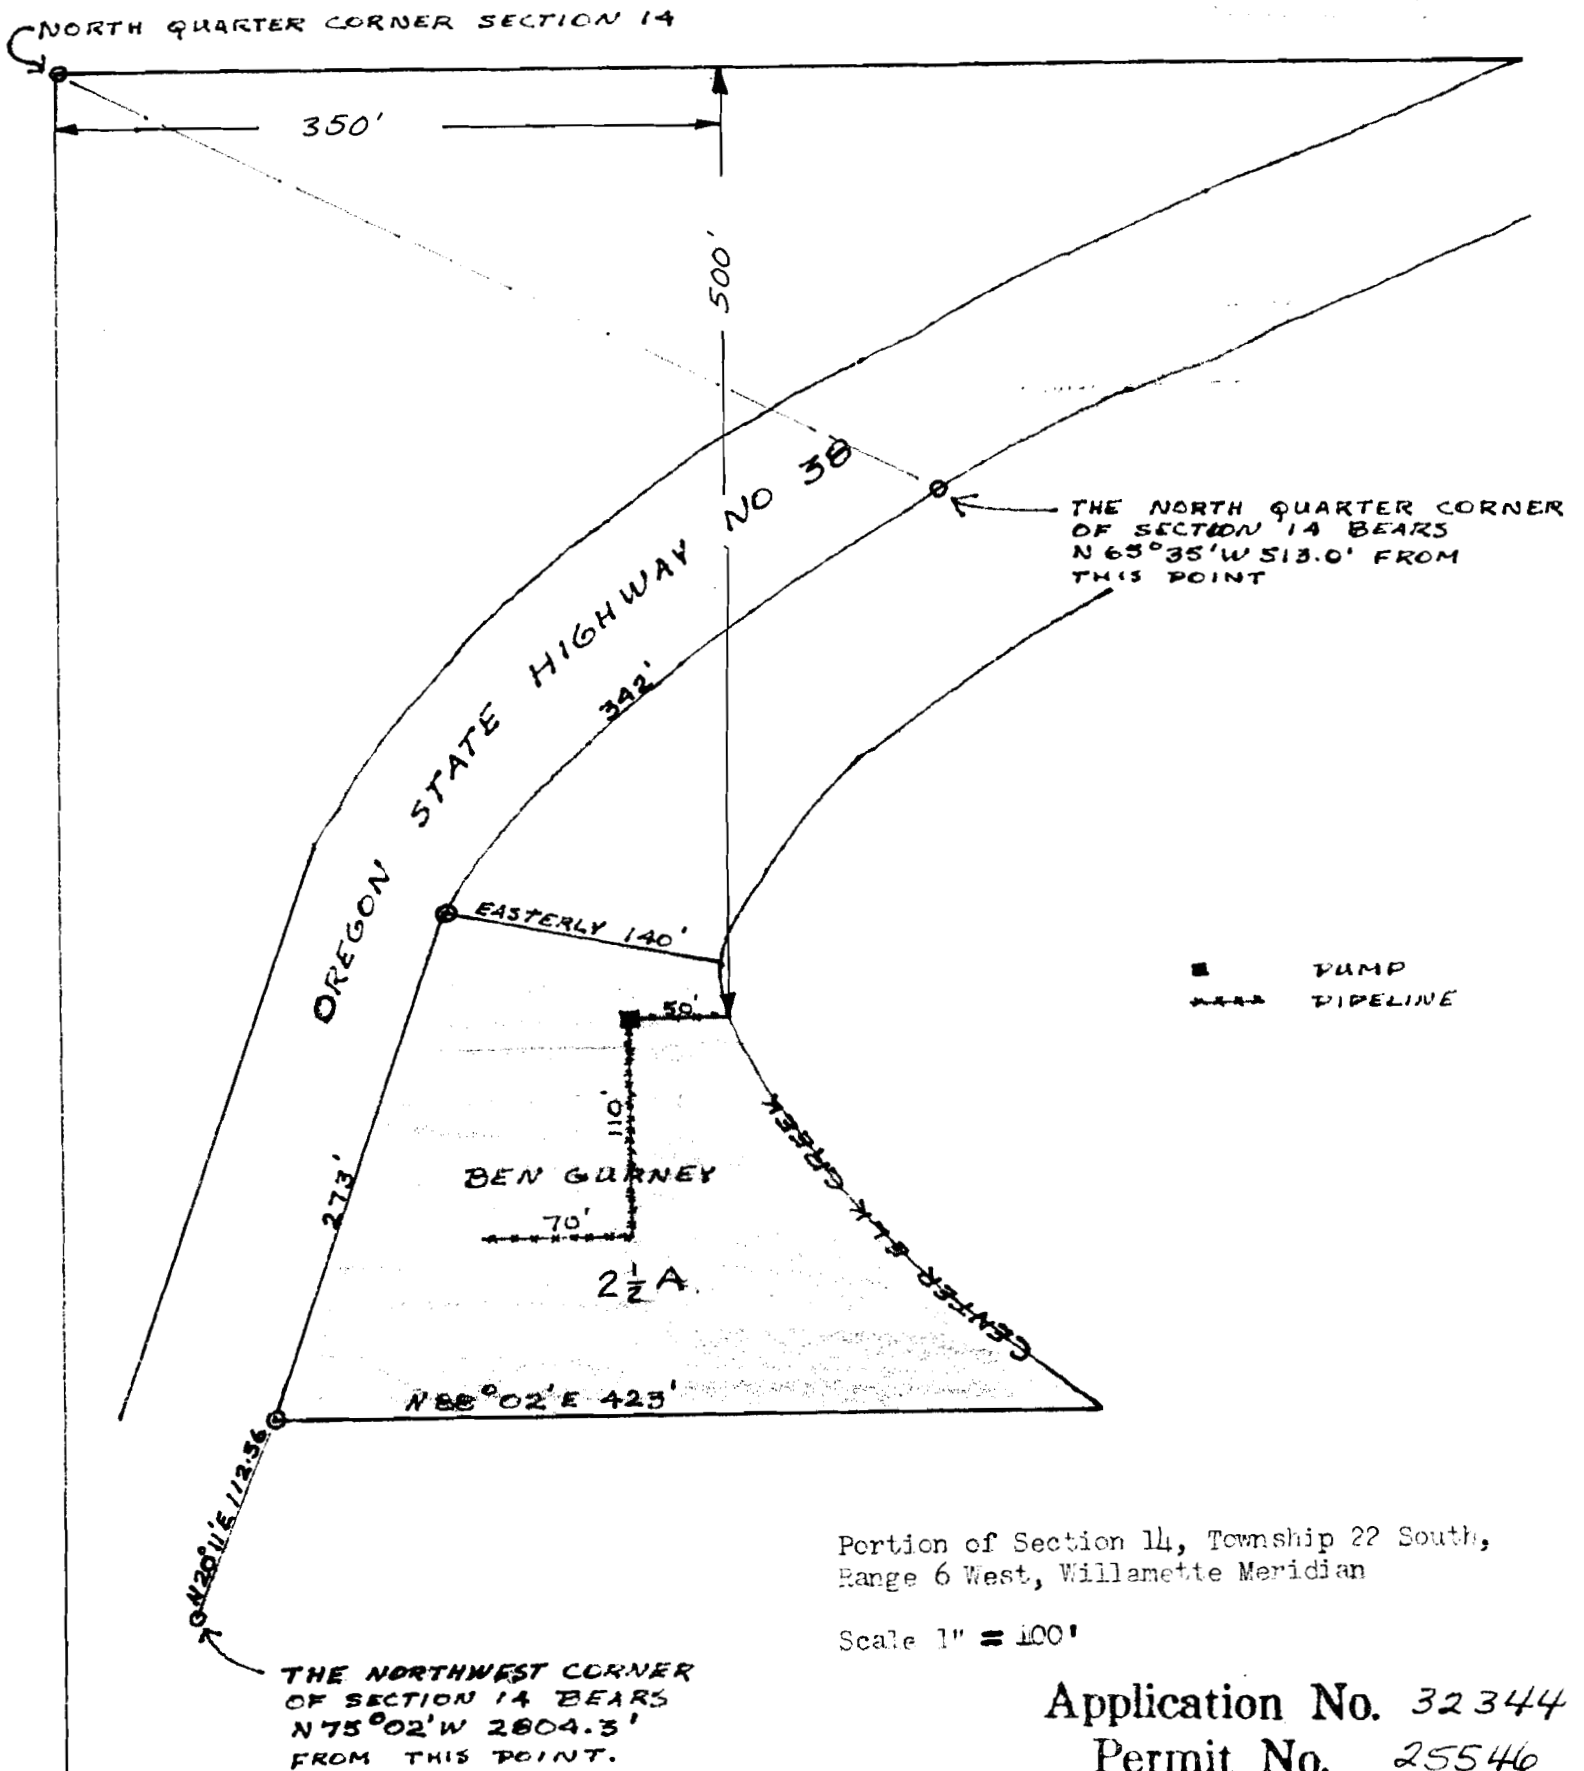

Portion of Section 14, Township 22 South,
Range 6 West, Willamette Meridian

Scale 1" = 100'

Application No. 32344
Permit No. 25546