


T.13S., R.34E., W.M.

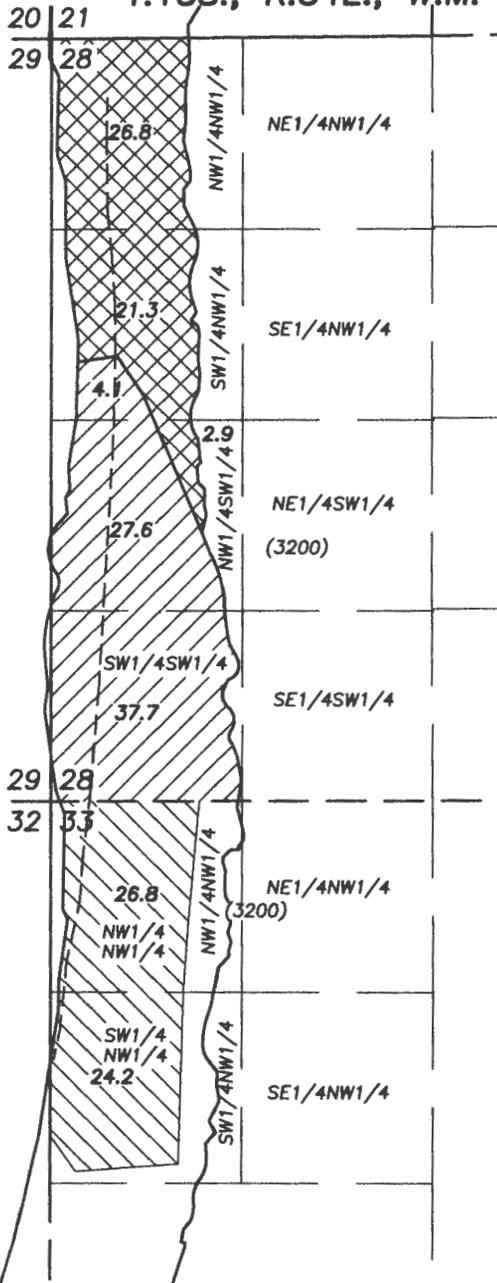

SCALE: 1" = 1320'


TRANSFER APPLICATION MAP
FOR
CHANGE IN PLACE OF USE

FOR
MELVIN D. & JANET M. ZWEYGARDT TRUST

PREPARED BY:

ROBERT D. BAGETT, PLS, CWRE
217 N. CANYON BLVD.
JOHN DAY, OREGON
(541) 575-1251

JULY 29, 2015

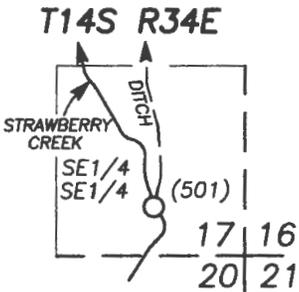

○ AUTHORIZED POD C-439 IS IN THE SE1/4SE1/4 SECTION 17, T.14S., R.34E., W.M. PER ADJUDICATION MAP.


PROPOSED FROM LANDS - C-439

PROPOSED TO LANDS - C-439

REMAINING RIGHTS - C-439

----- DITCH

() TAX LOT NO.

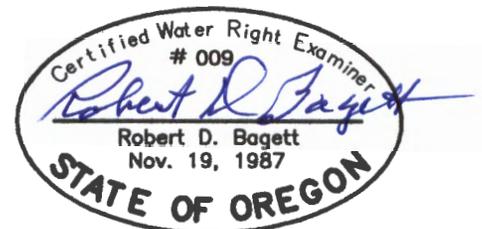

RENEWS: 12/31/2015

RECEIVED BY OWRD


AUG 10 2015

SALEM, OR

DISCLAIMER: THIS MAP IS NOT INTENDED TO PROVIDE LEGAL DIMENSIONS OR LOCATIONS OF PROPERTY BOUNDARY LINES.

1 12129

T 12122

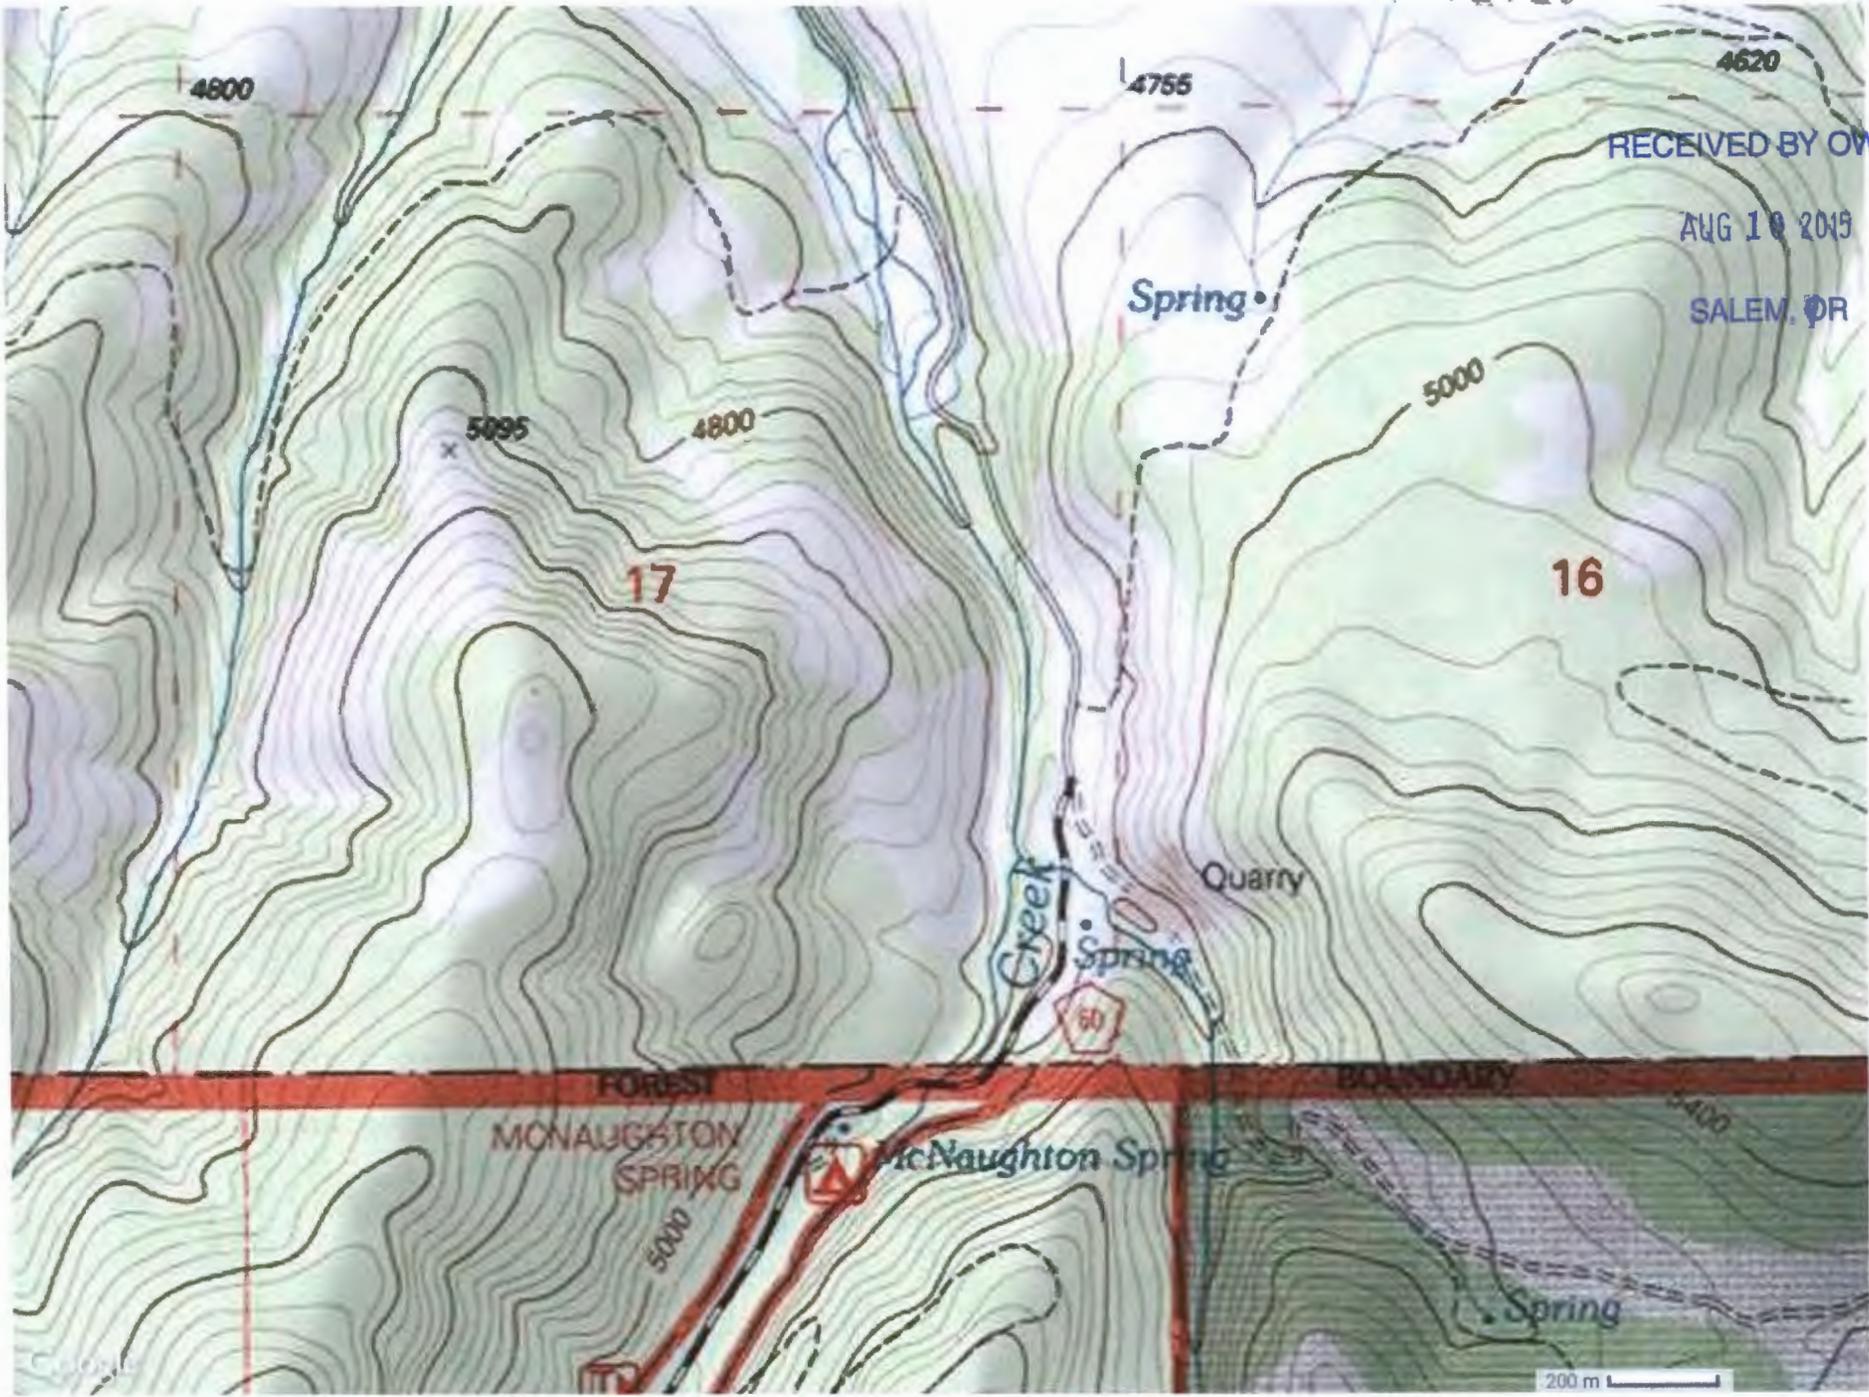

RECEIVED BY OWRD

AUG 10 2019

SALEM, OR