


MAP OF OREGON COAST VENEER DIVERSION POND & STORAGE RESERVOIR

IN THE SW¹/₄ - SE¹/₄ SECTION 25, T.40S., R.14W. W.M.

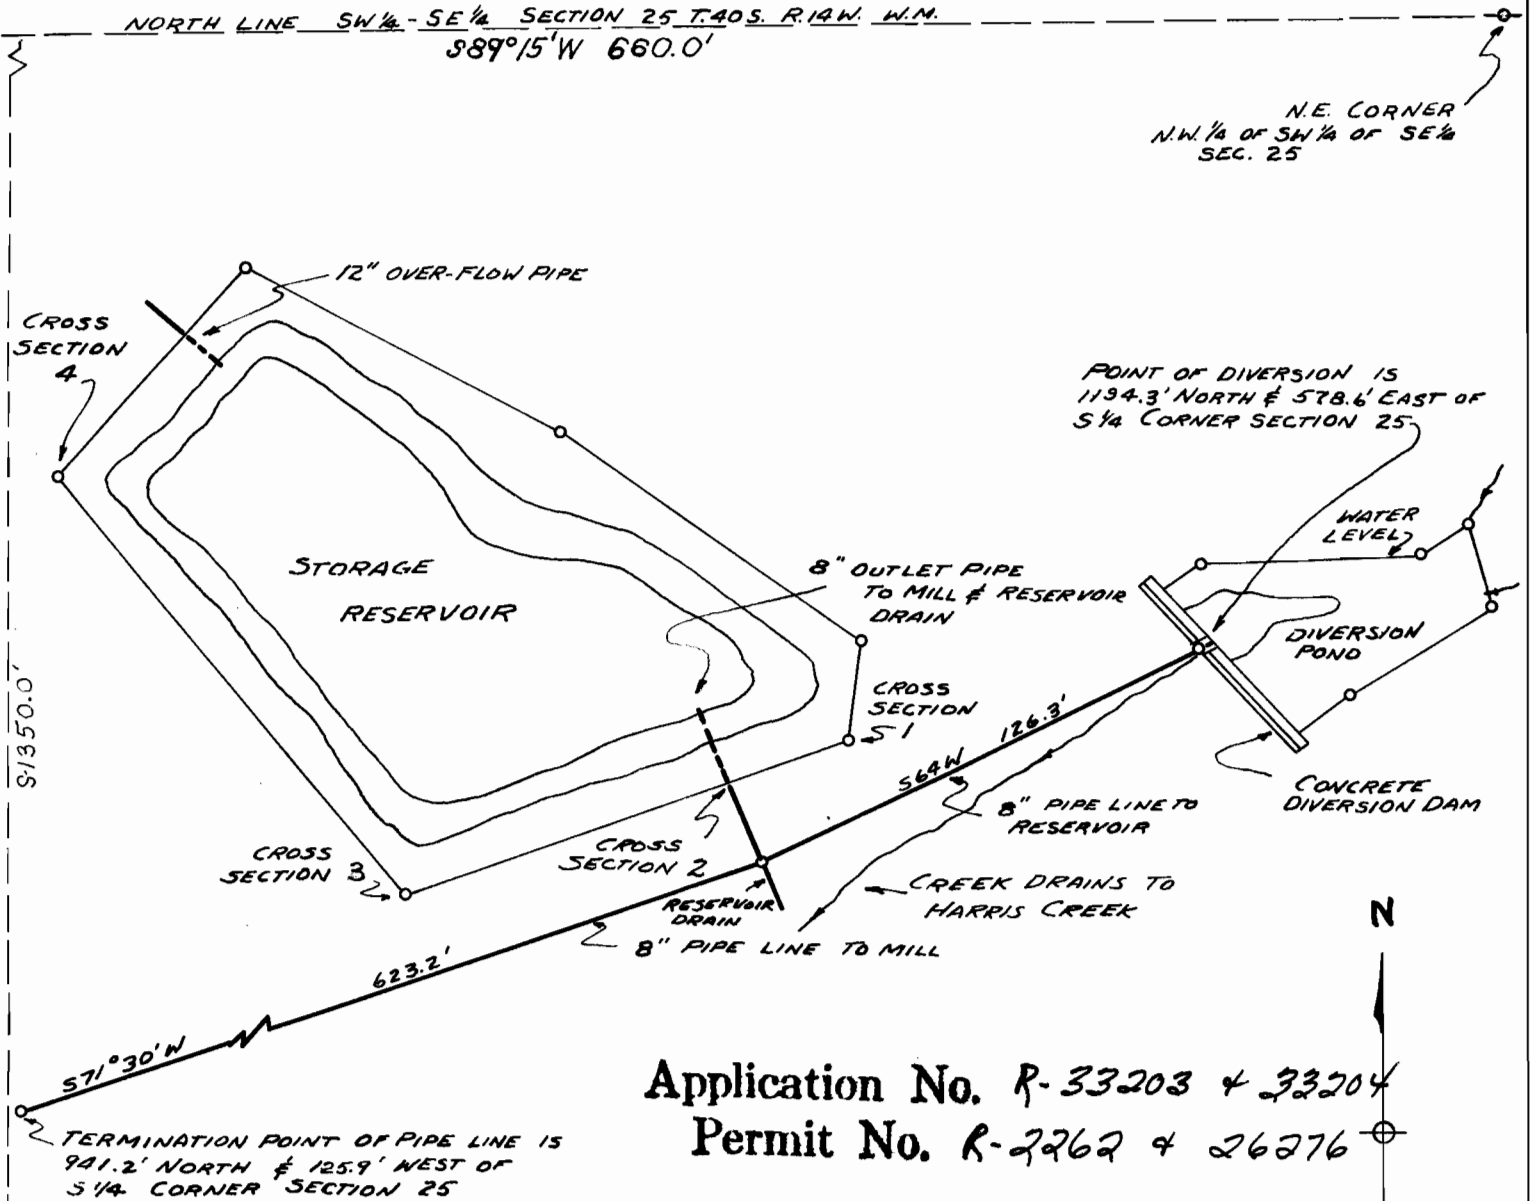

CONTOUR INTERVAL	5.0 FT.
AVERAGE DEPTH DIVERSION POND	3.0 FT.
AREA OF DIVERSION POND	0.06 ACRES
AVERAGE DEPTH STORAGE RESERVOIR	6.0 FT.
AREA OF STORAGE RESERVOIR	0.29 ACRES
SCALE	1" = 50'

S ¹/₄ Cor.
Sec. 25