
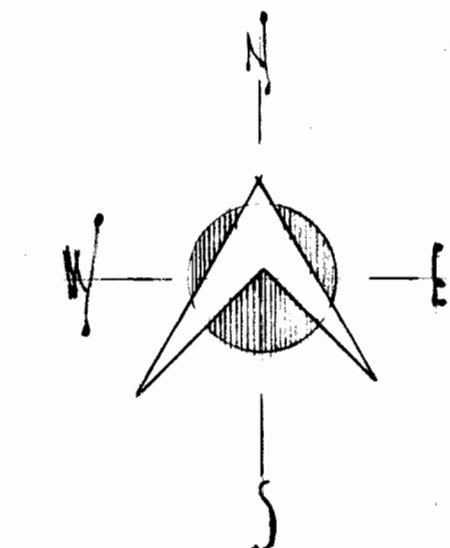


LOT # 11

676.08'

LOT # 10

LOT # 9

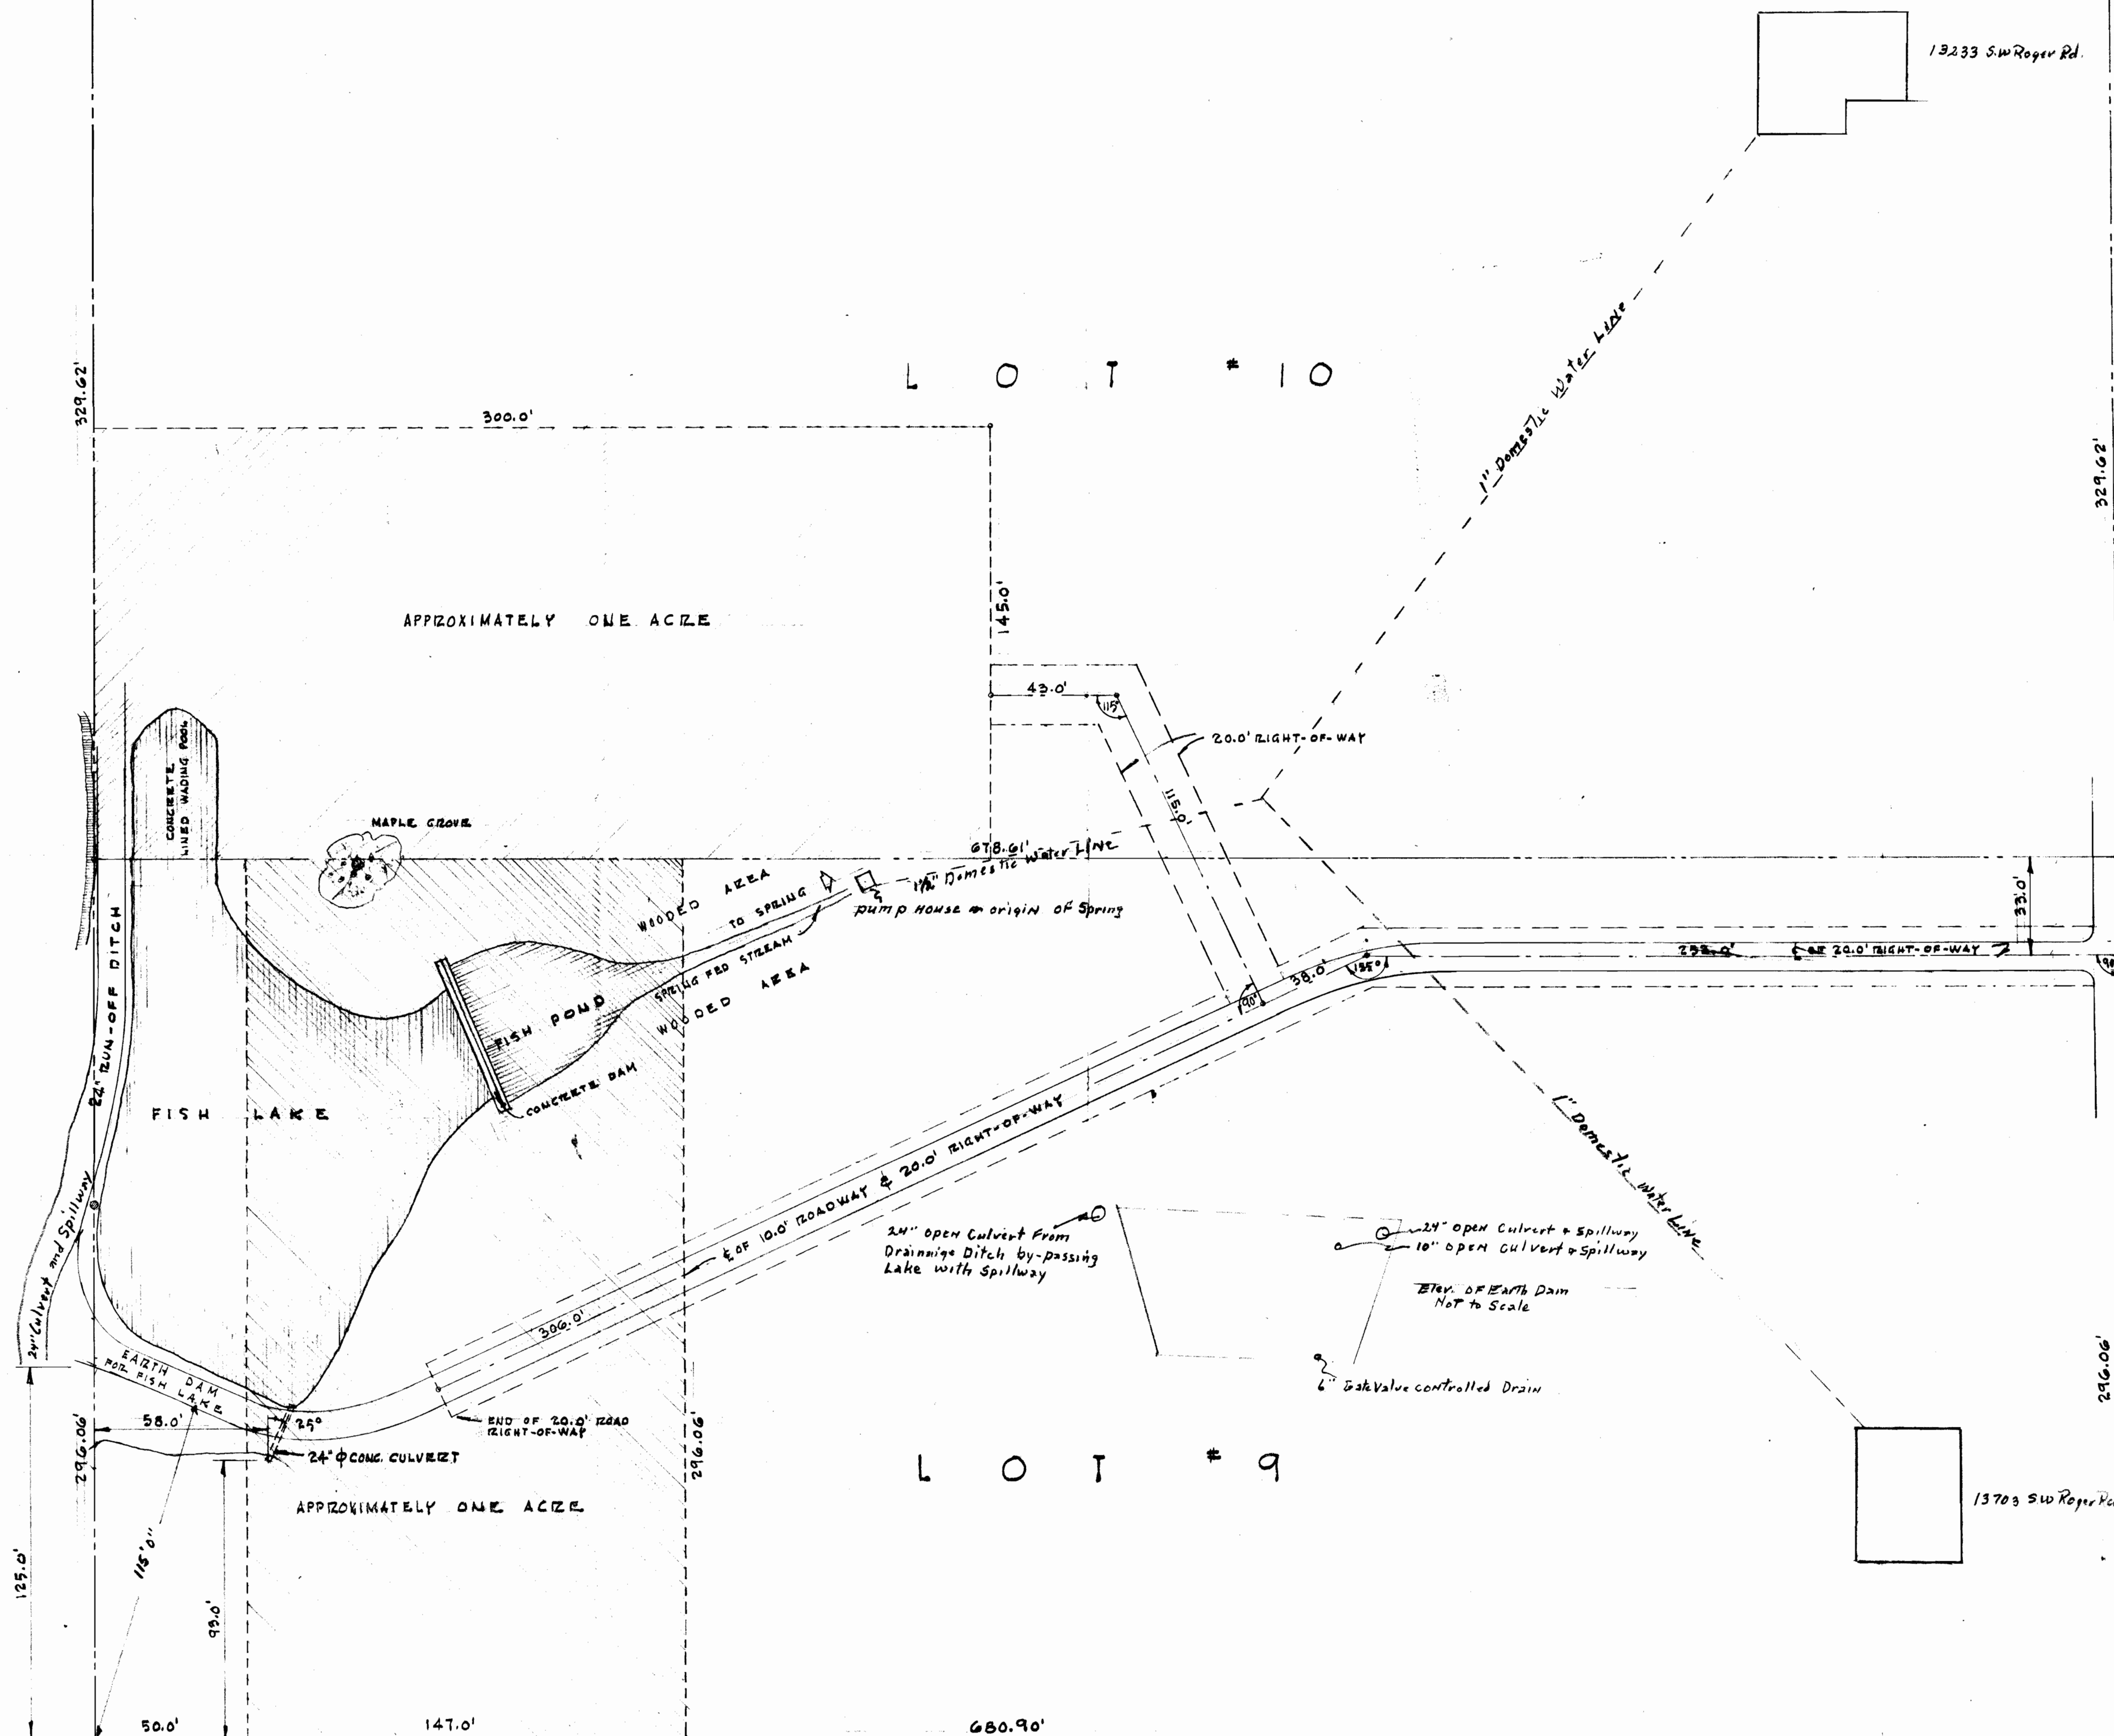

S. W. ZOGGIZ ROAD

Application No. R-33678 + 33679
Permit No. K-2329 + 26599

KNOWN AS LOTS #9 & #10 MULT. ACRES
TO BE RENAMED
SPRING VALLEY

DATE 10-30-58 SCALE 1" = 30.0'
REV. 2-16-60

RECEIVED
FEB 29 1961
STATE ENGINEER
SALVATERRA

APPROVED *Mar 16 1960*
Laura A. Stanley
STATE ENGINEER