


LOT 1

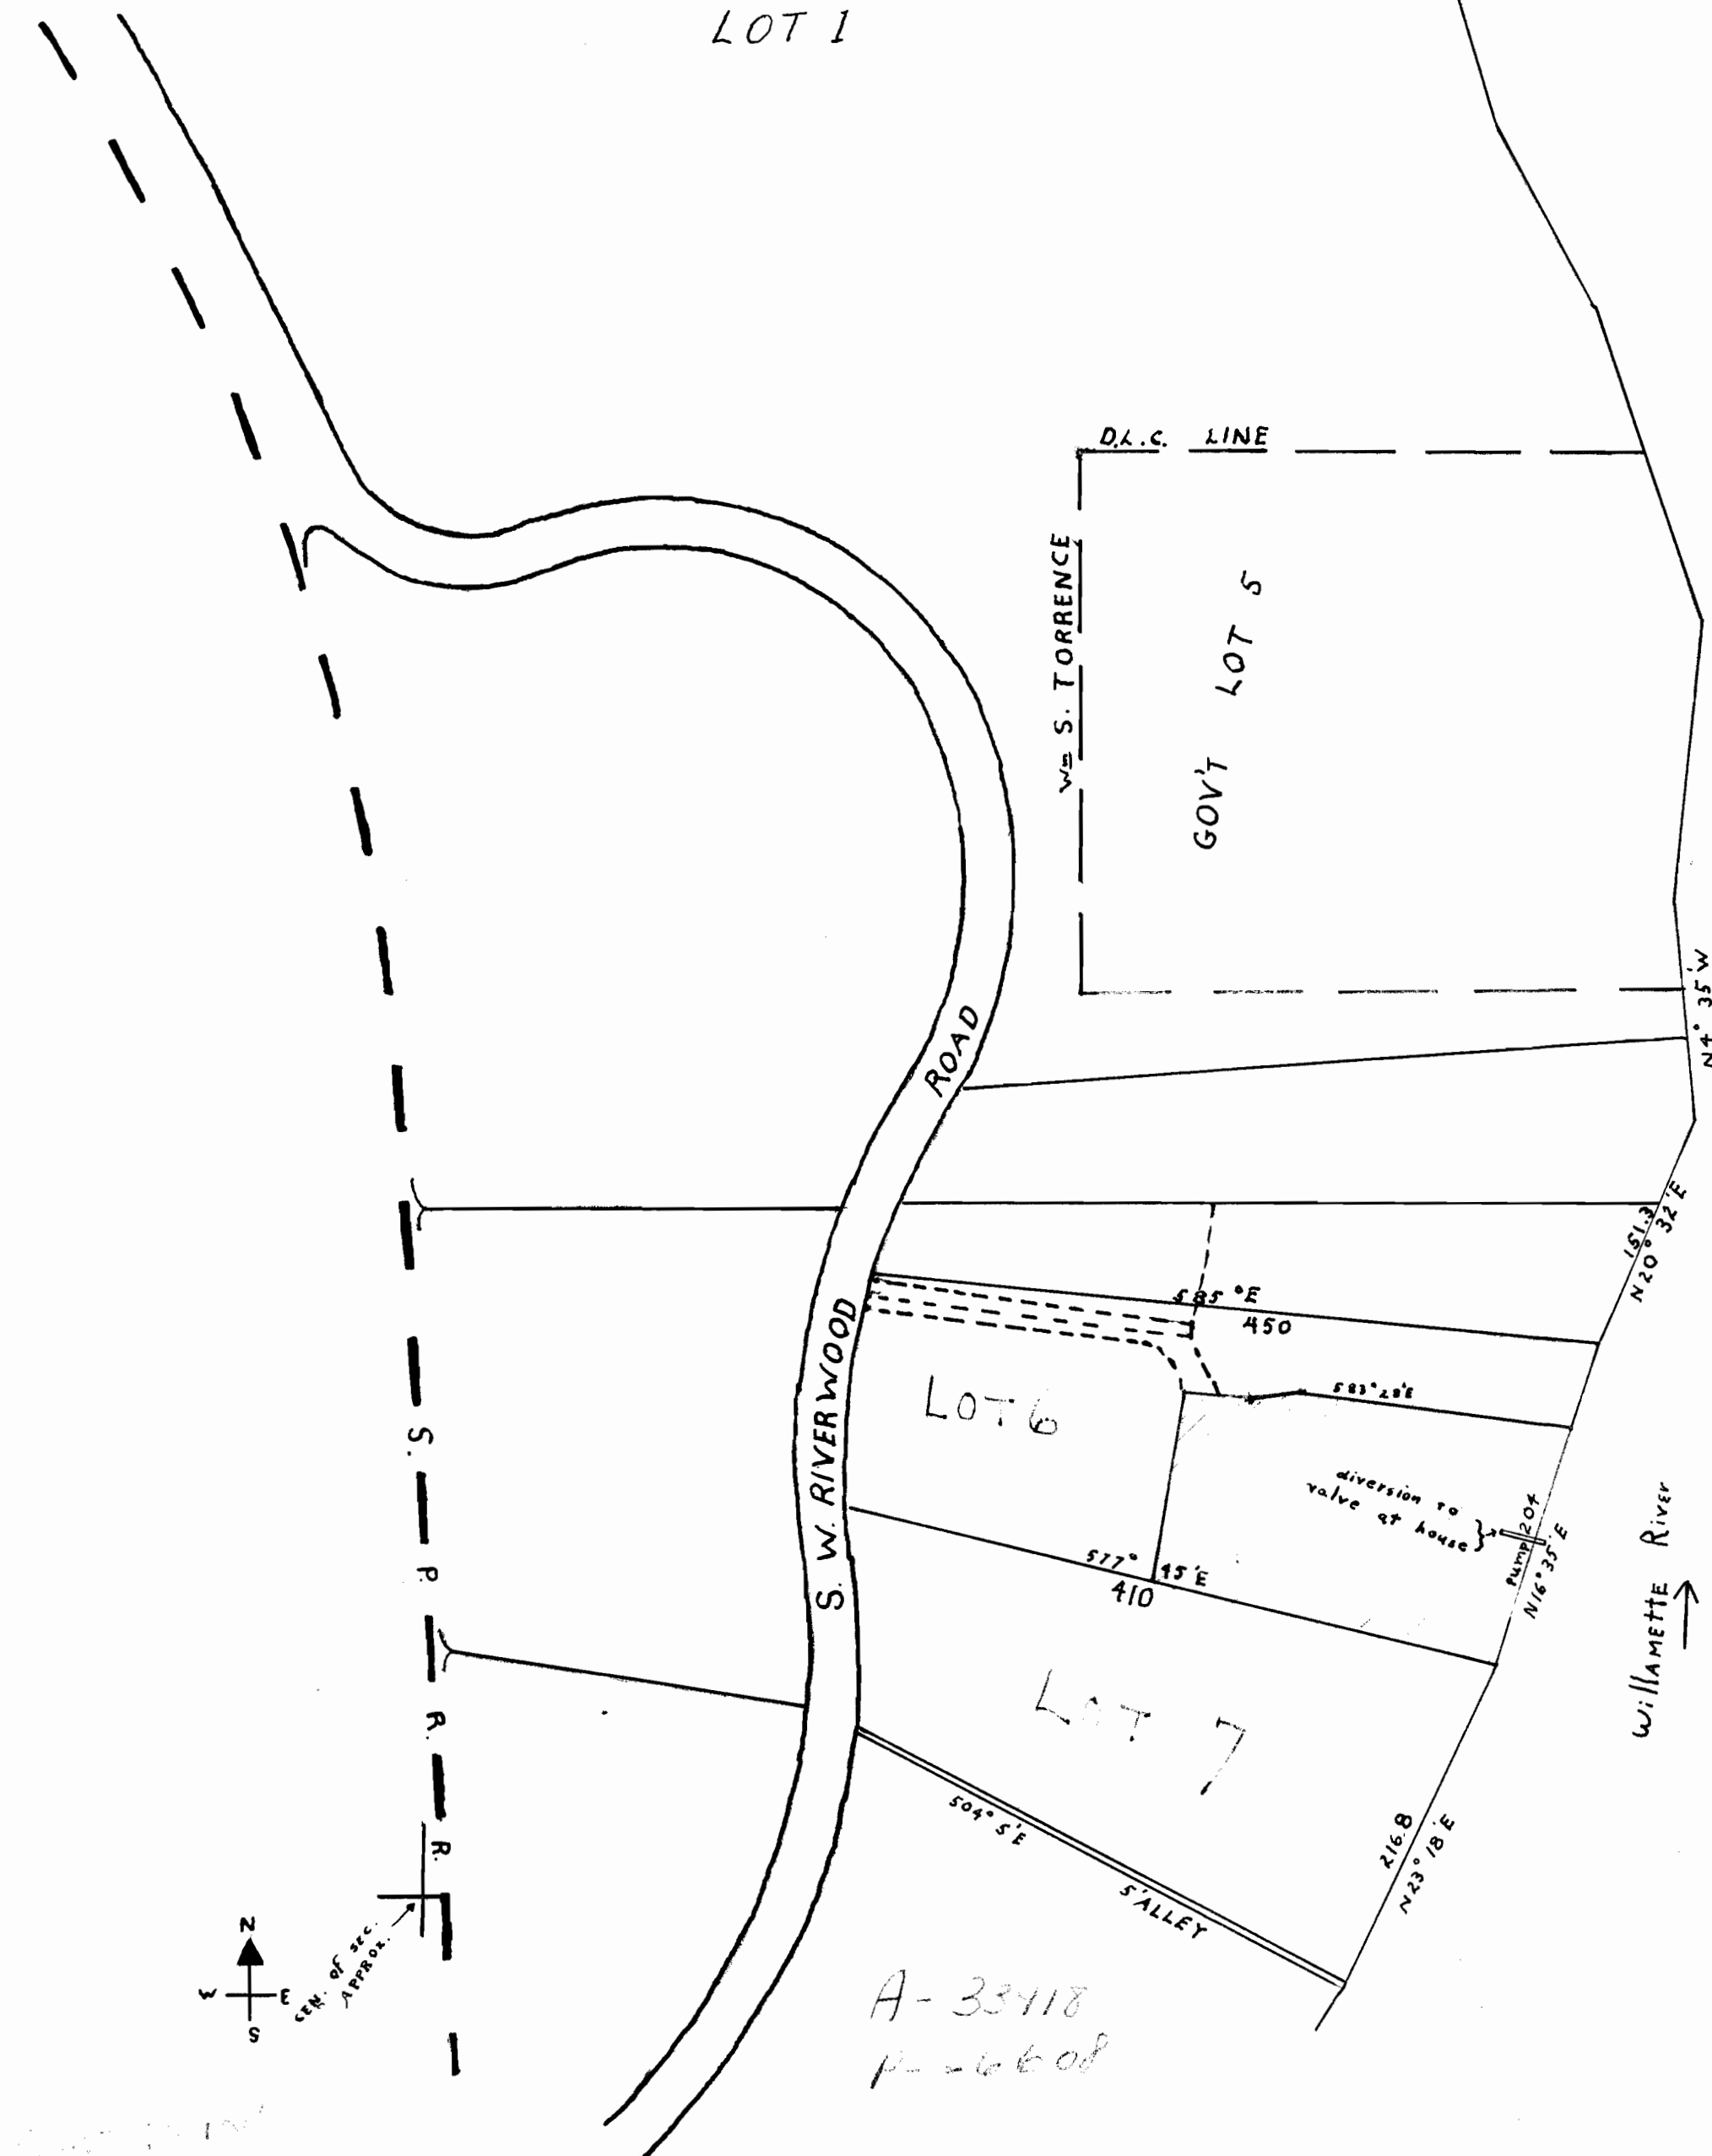

A-33418  
P-6608



Application No. 33418  
Permit No. 26608

# RIVERWOOD


SITUATED IN SEC. 35

T. 1 S. R. 1 E. W. M.

SURVEYED FEB. 1909 BY R. S. GREENLEAF C.E.

SCALE: 100 FT. = 1 INCH

FROM INITIAL POINT  
THE S.E. CORNER OF  
THE W. H. TORRENCE D. C.  
BEARS S 40° 55' W  
634.0'

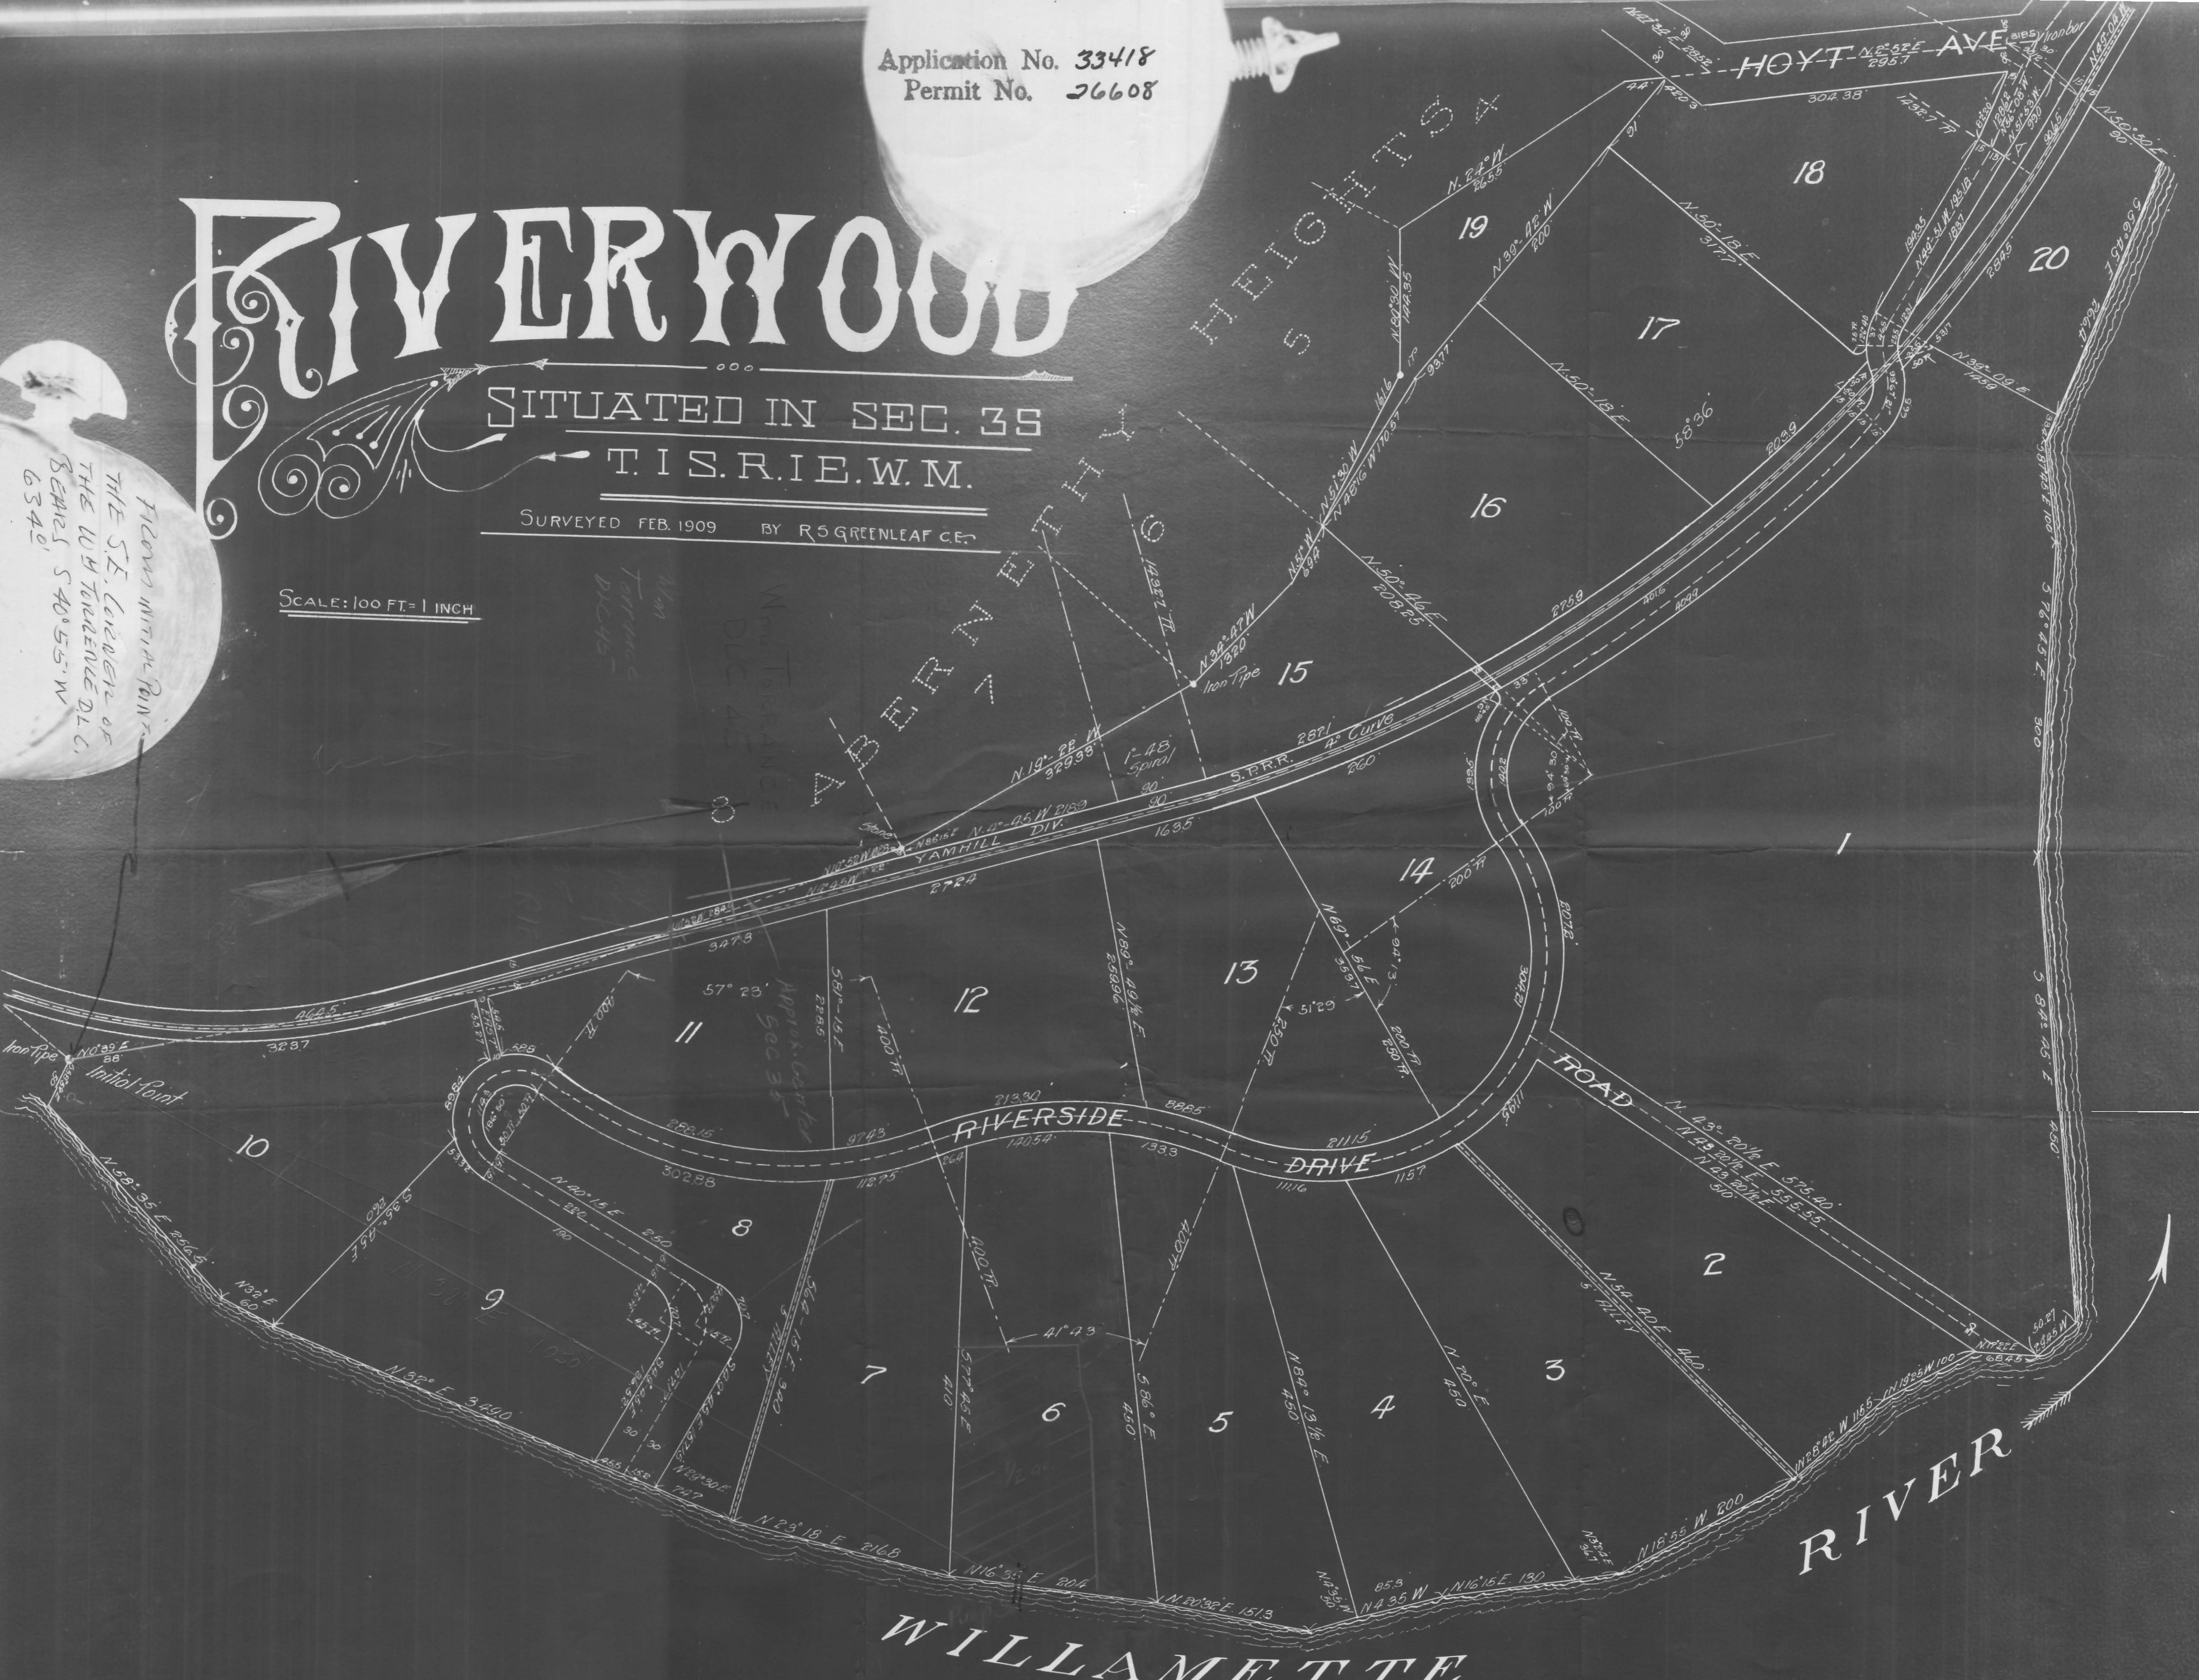

WILLAMETTE