
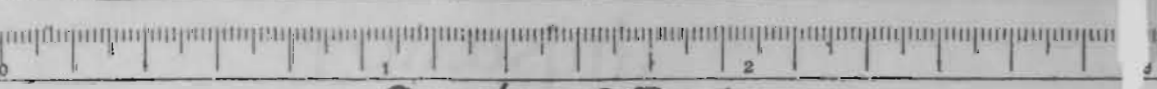


Township 39 S. R. 5 W. W. M.

Range 5 W. W. M.

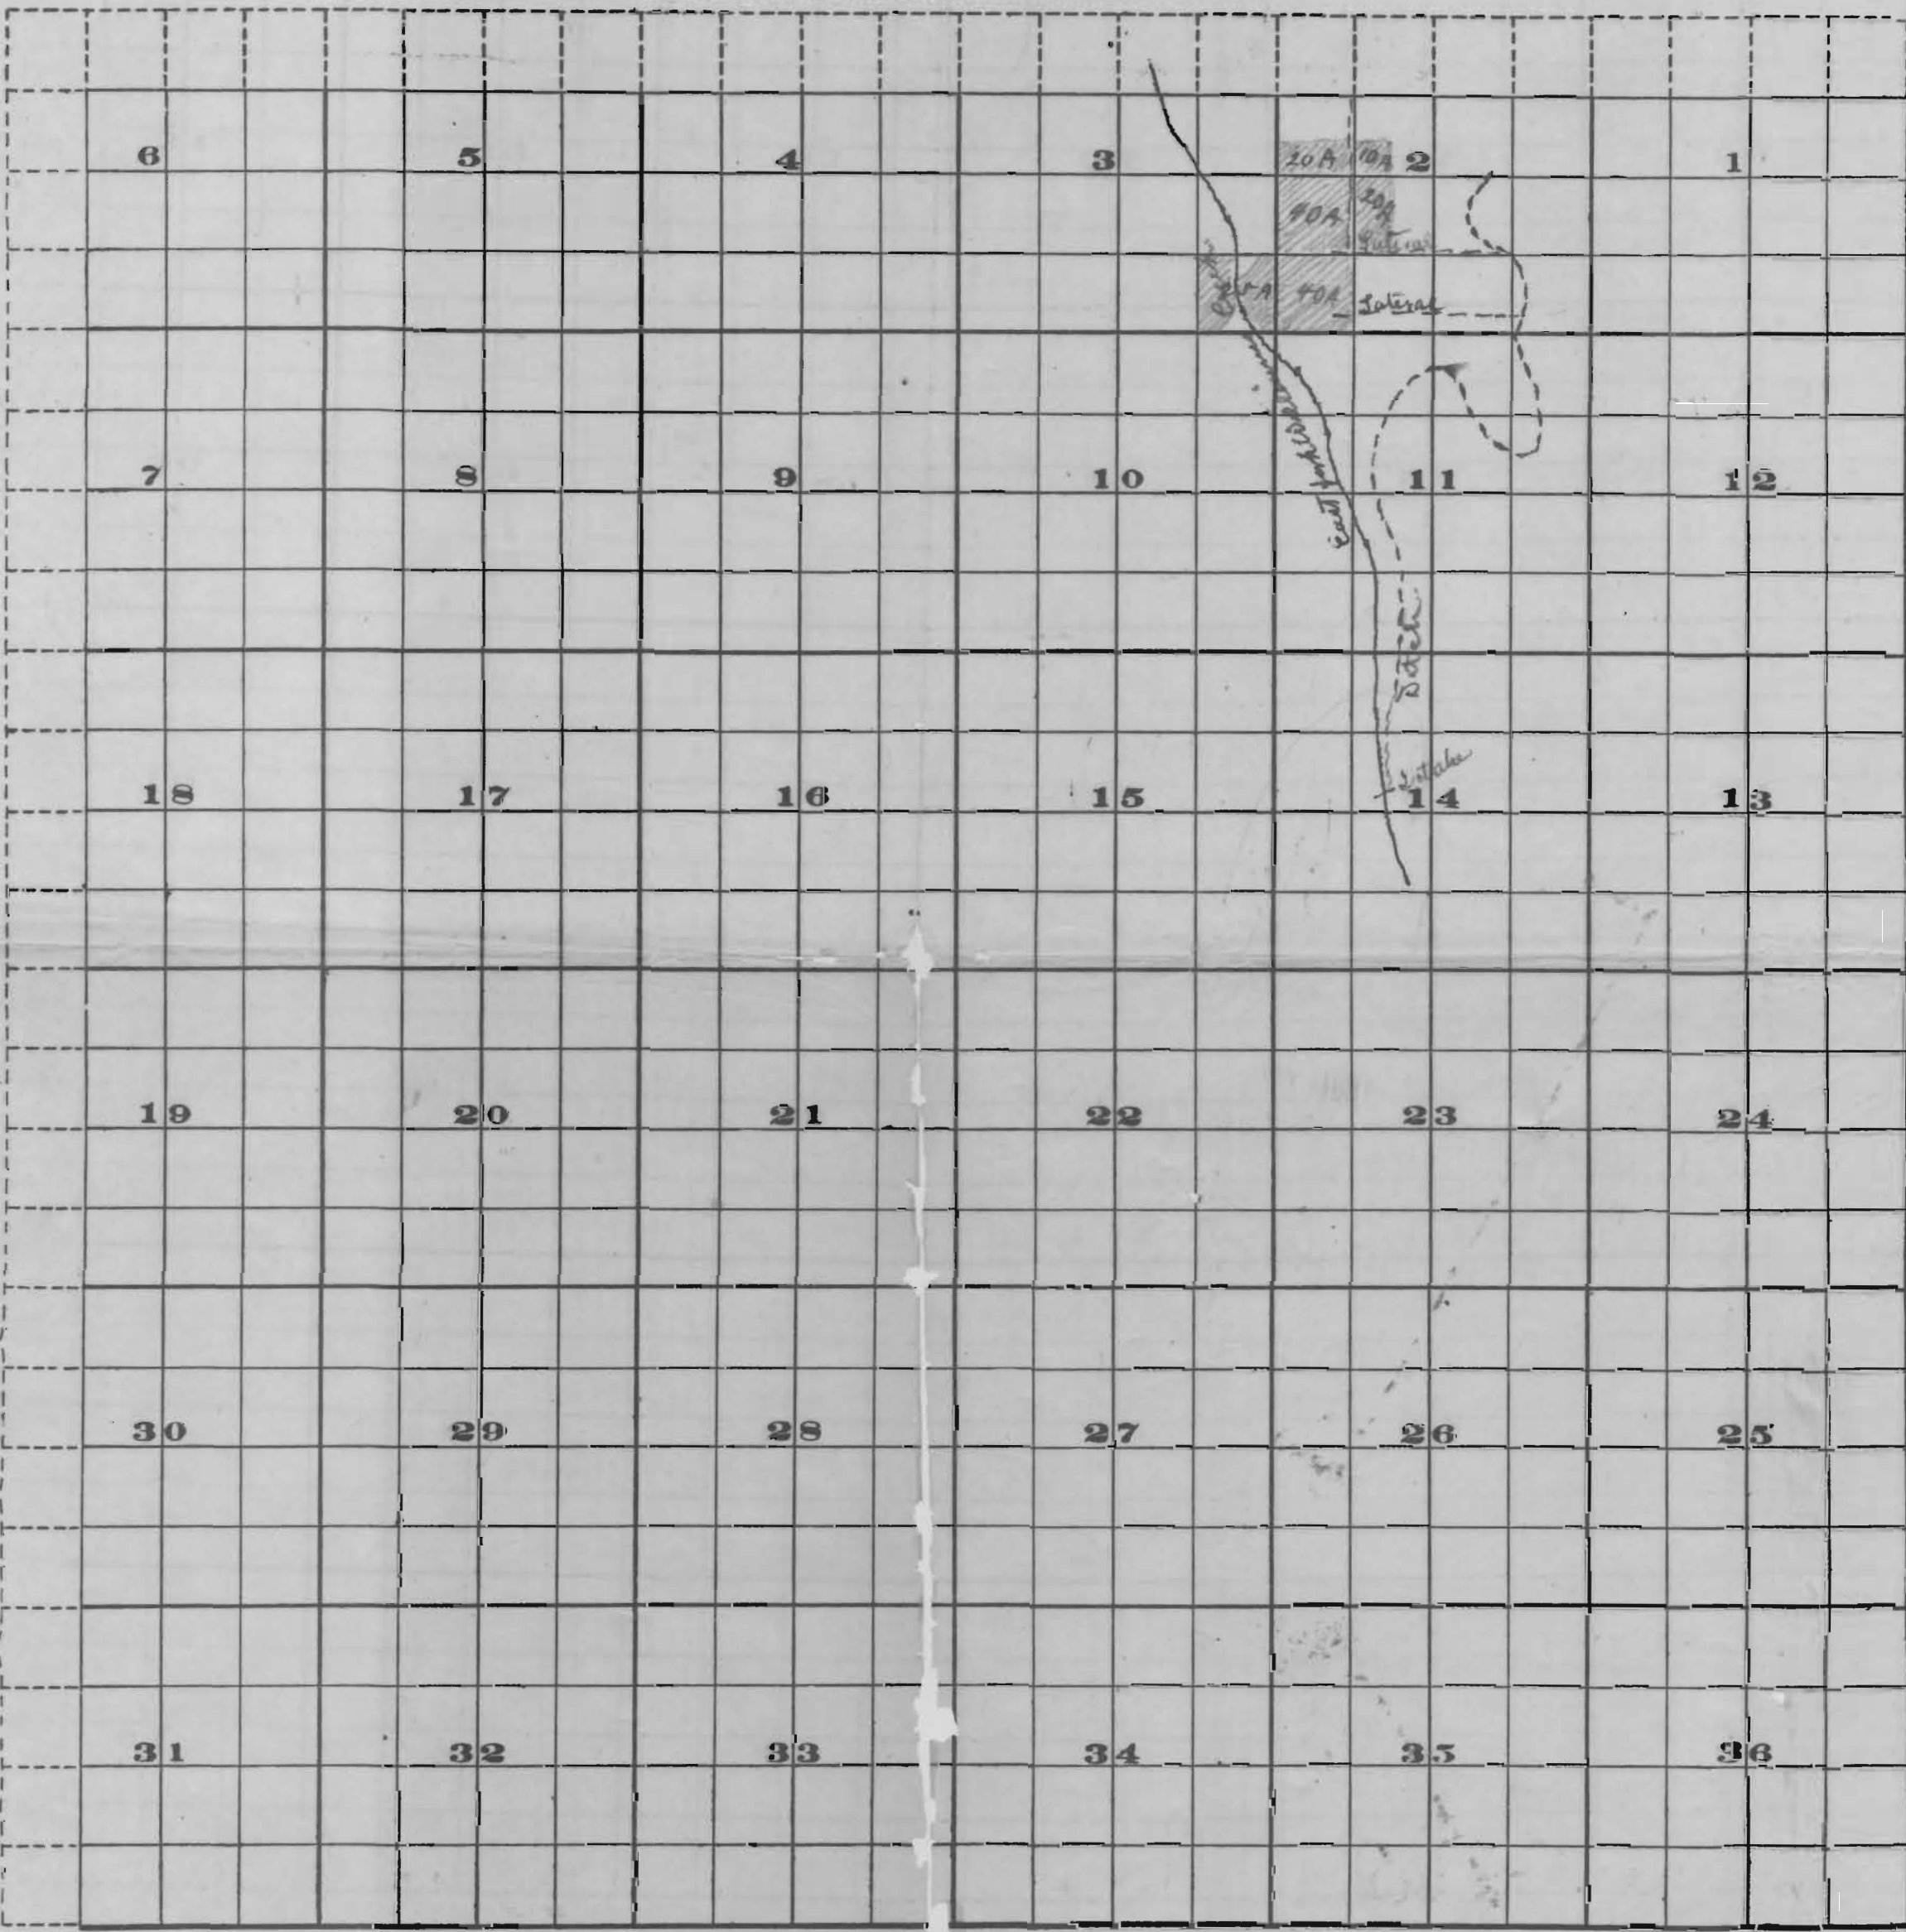

Scale of Feet.

FROM OFFICE OF THE STATE ENGINEER, SALEM, OREGON

OFFICE OF STATE ENGINEER  
 RECEIVED  
 SEP 10 1915  
 SALEM, OREGON,

Application No. 4503  
 Permit No. 2667

SALEM - OREGON  
 SEP 10 1915  
 RECEIVED  
 OFFICE OF STATE ENGINEER