


AREA TO BE IRRIGATED PER THIS APPLICATION

|                                    |         |
|------------------------------------|---------|
| NW 1/4 of SE 1/4 Sec. 4: T5S: R3W  | 3 Ac.   |
| SE 1/4 of SE 1/4                   | 16 Ac.  |
| SW 1/4 of SE 1/4                   | 32 Ac.  |
| NE 1/4 of SW 1/4                   | 21 Ac.  |
| SE 1/4 of SW 1/4                   | 36 Ac.  |
| SW 1/4 of SW 1/4 Sec. 3: T5S, R3W  | 7 Ac.   |
| NE 1/4 of NE 1/4 Sec. 3: T5S, R3W  | 21 Ac.  |
| NW 1/4 of NE 1/4                   | 6 Ac.   |
| SE 1/4 of NE 1/4                   | 15 Ac.  |
| SW 1/4 of NE 1/4                   | 23 Ac.  |
| NE 1/4 of NW 1/4                   | 2 Ac.   |
| SE 1/4 of NW 1/4                   | 1 Ac.   |
| NW 1/4 of NW 1/4 Sec. 10: T5S: R3W | 18 Ac.  |
| SW 1/4 of NW 1/4                   | 27 Ac.  |
| Total to be irrigated              | 228 Ac. |

Plat of  
Alderman Farms Home Place  
in John M. Forrest, Enoch Cooper, A Layson and J. Thessing D.L.C.  
in Sections 3, 4, 9 and 10: Twp 5S: R3W: W. M.  
compiled from Aerial Photo DFQ 5D-30, Deed Records  
and Yamhill County Assessors and Surveyors Records.  
By M. H. Kraft. 5-9-1961  
Covering Yamhill Co. Tax Lot Numbers 453-1 and  
953-1, 2, 3, 4, 5, 17, 18, 20 and 1053-1 as shown.

Scale 1" = 400'

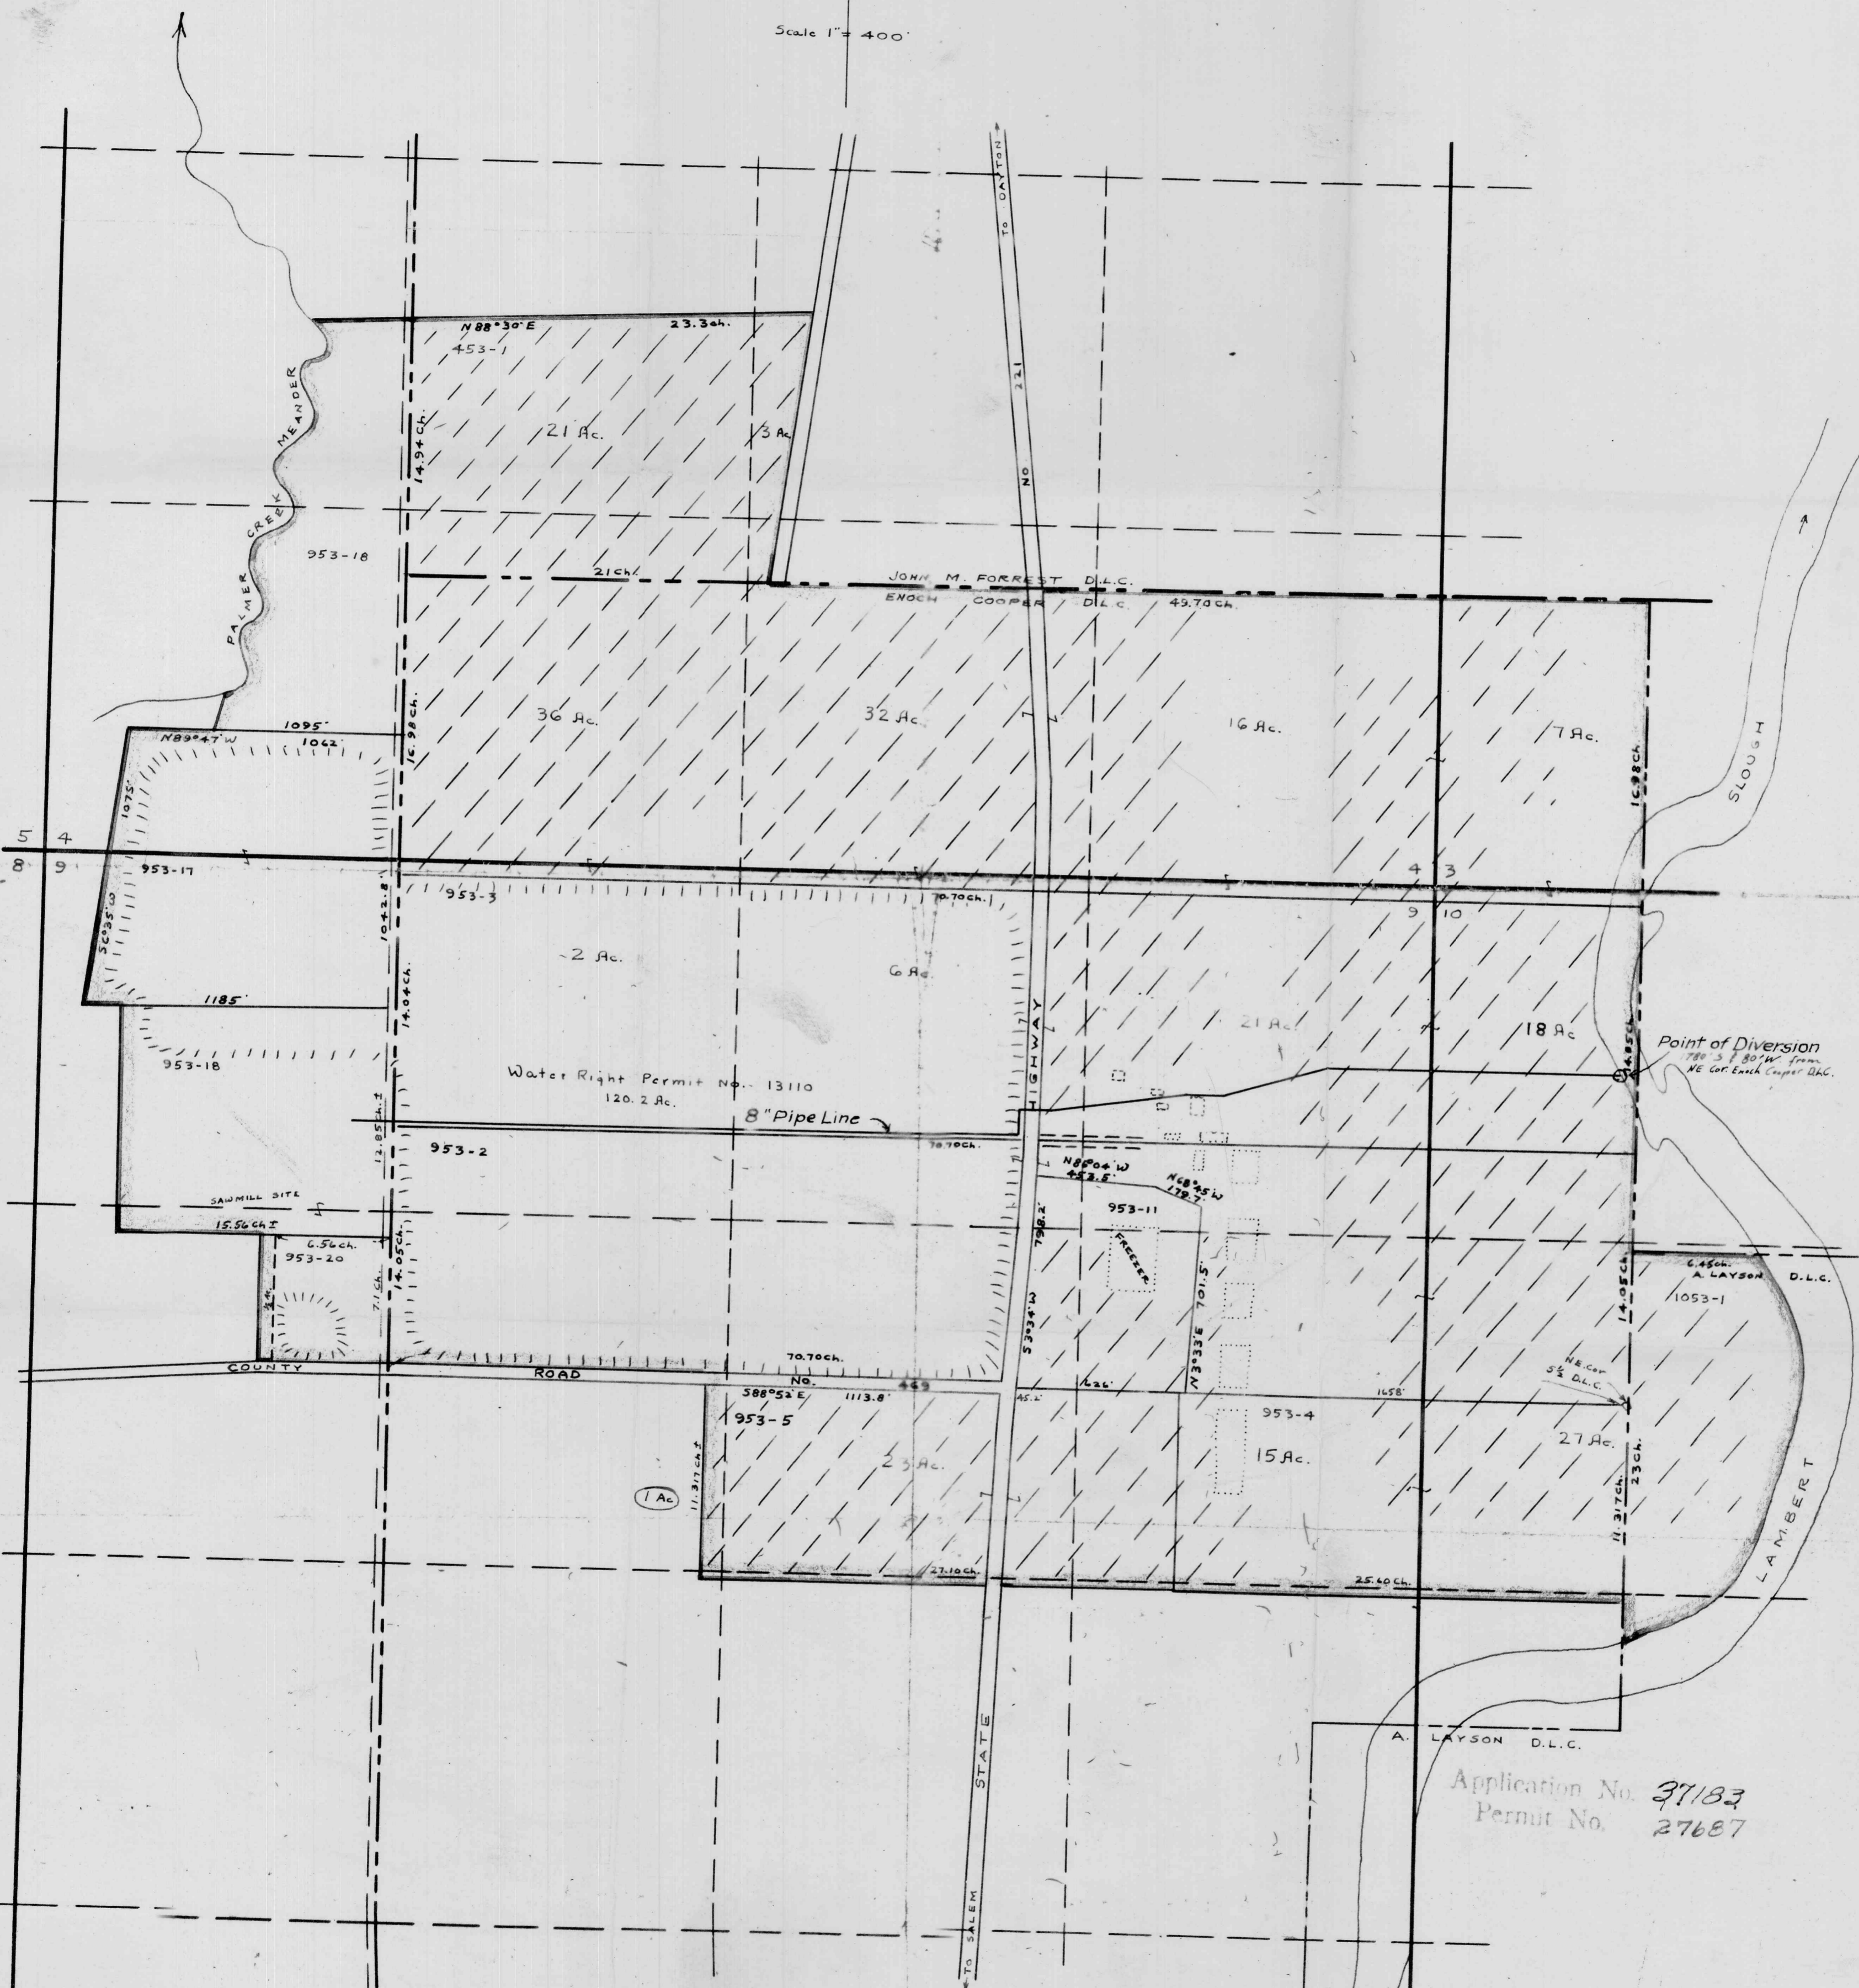

Application No. 37183  
Permit No. 27687

JOHN THESSING D.L.C.