


72

Application No. 615
Permit No. 279.

3

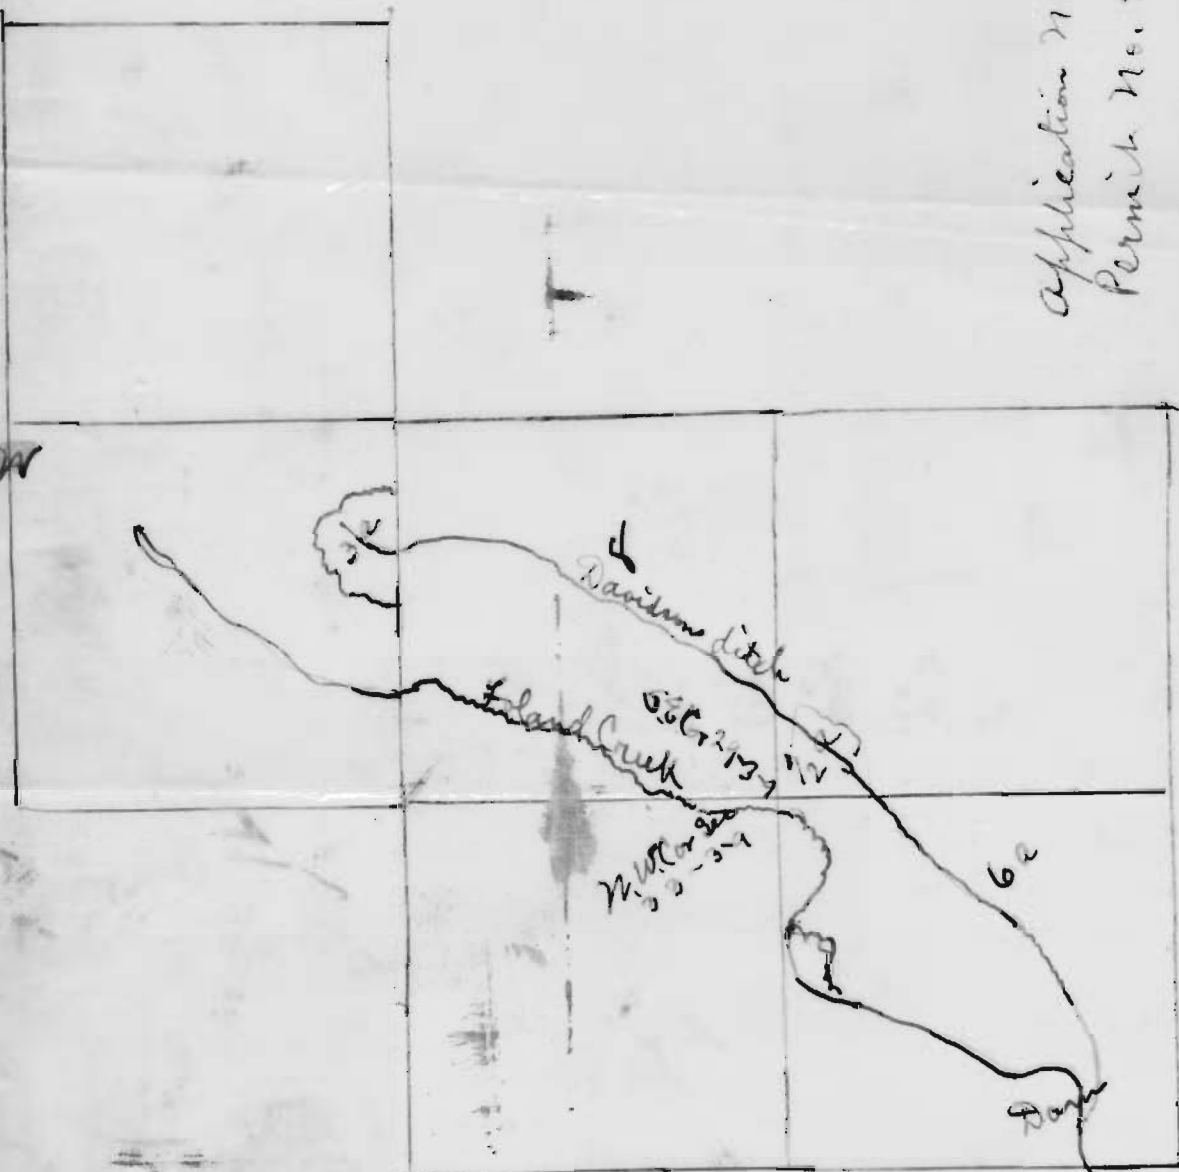

S

218


N

359 W.

Application No. 618,
Permit No. 279.

J. J. H. Dunstan, of Beaverton, Oregon, do hereby certify that this map was made from notes taken during an actual survey made by me on May 7 and 8, 1910 and that it correctly represents the works described in accompanying application together with the location of streams and other details in the immediate vicinity, and has written thereon the area in each smaller legal subdivision, which it is proposed to irrigate.

J. J. H. Dunstan

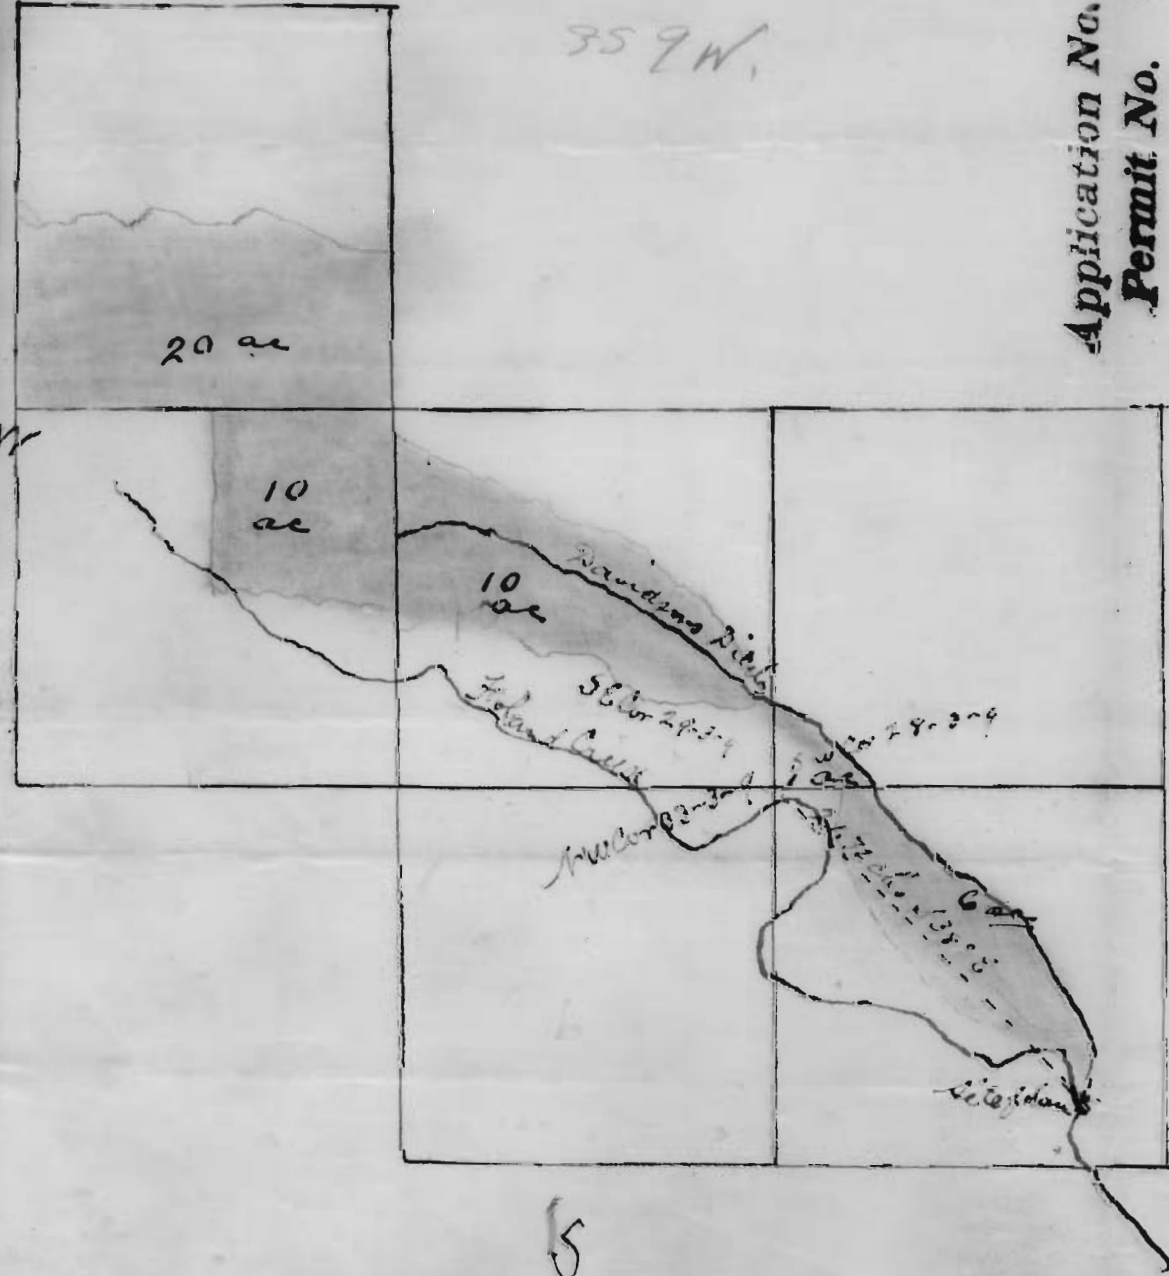

5