


T6S, R9W, WM

RECEIVED
JUL 30 1962
STATE ENGINEER
TALLAMOOK CO. LINCOLN CO.

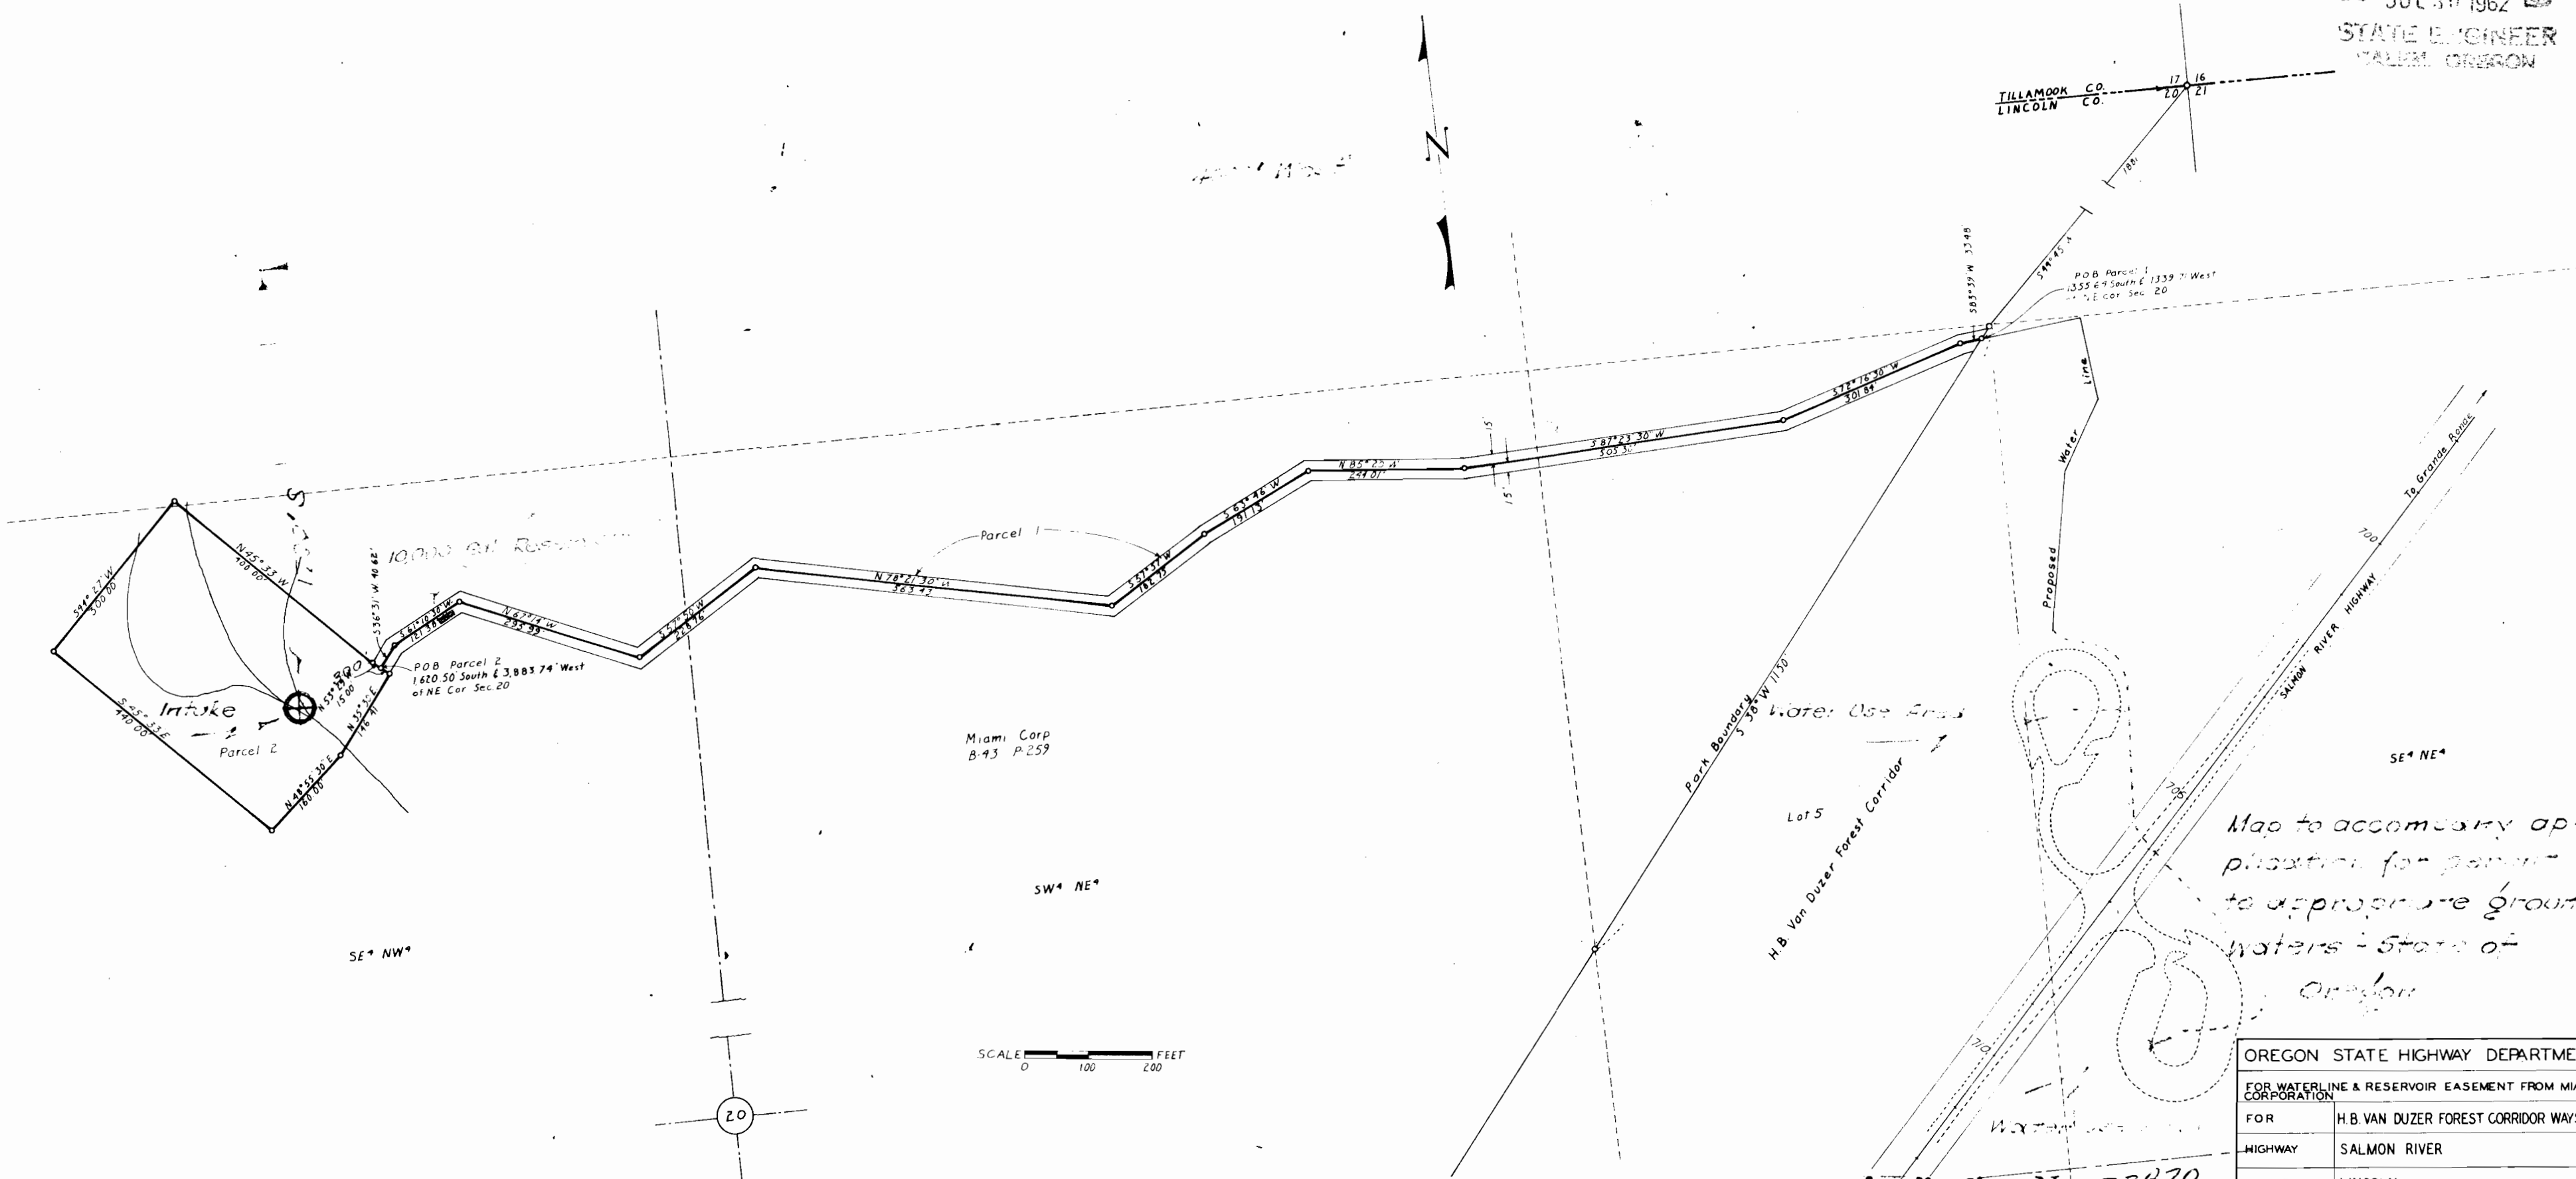

Map to accompany application for permit to appropriate ground waters - State of Oregon

Application No. 37870
Permit No. 28223

OREGON STATE HIGHWAY DEPARTMENT	
FOR WATERLINE & RESERVOIR EASEMENT FROM MIAMI CORPORATION	
FOR	H.B. VAN DUZER FOREST CORRIDOR WAYSIDE
HIGHWAY	SALMON RIVER
COUNTY	LINCOLN
SCALE	DATE: 7-10-62