


COQUILLE RIVER

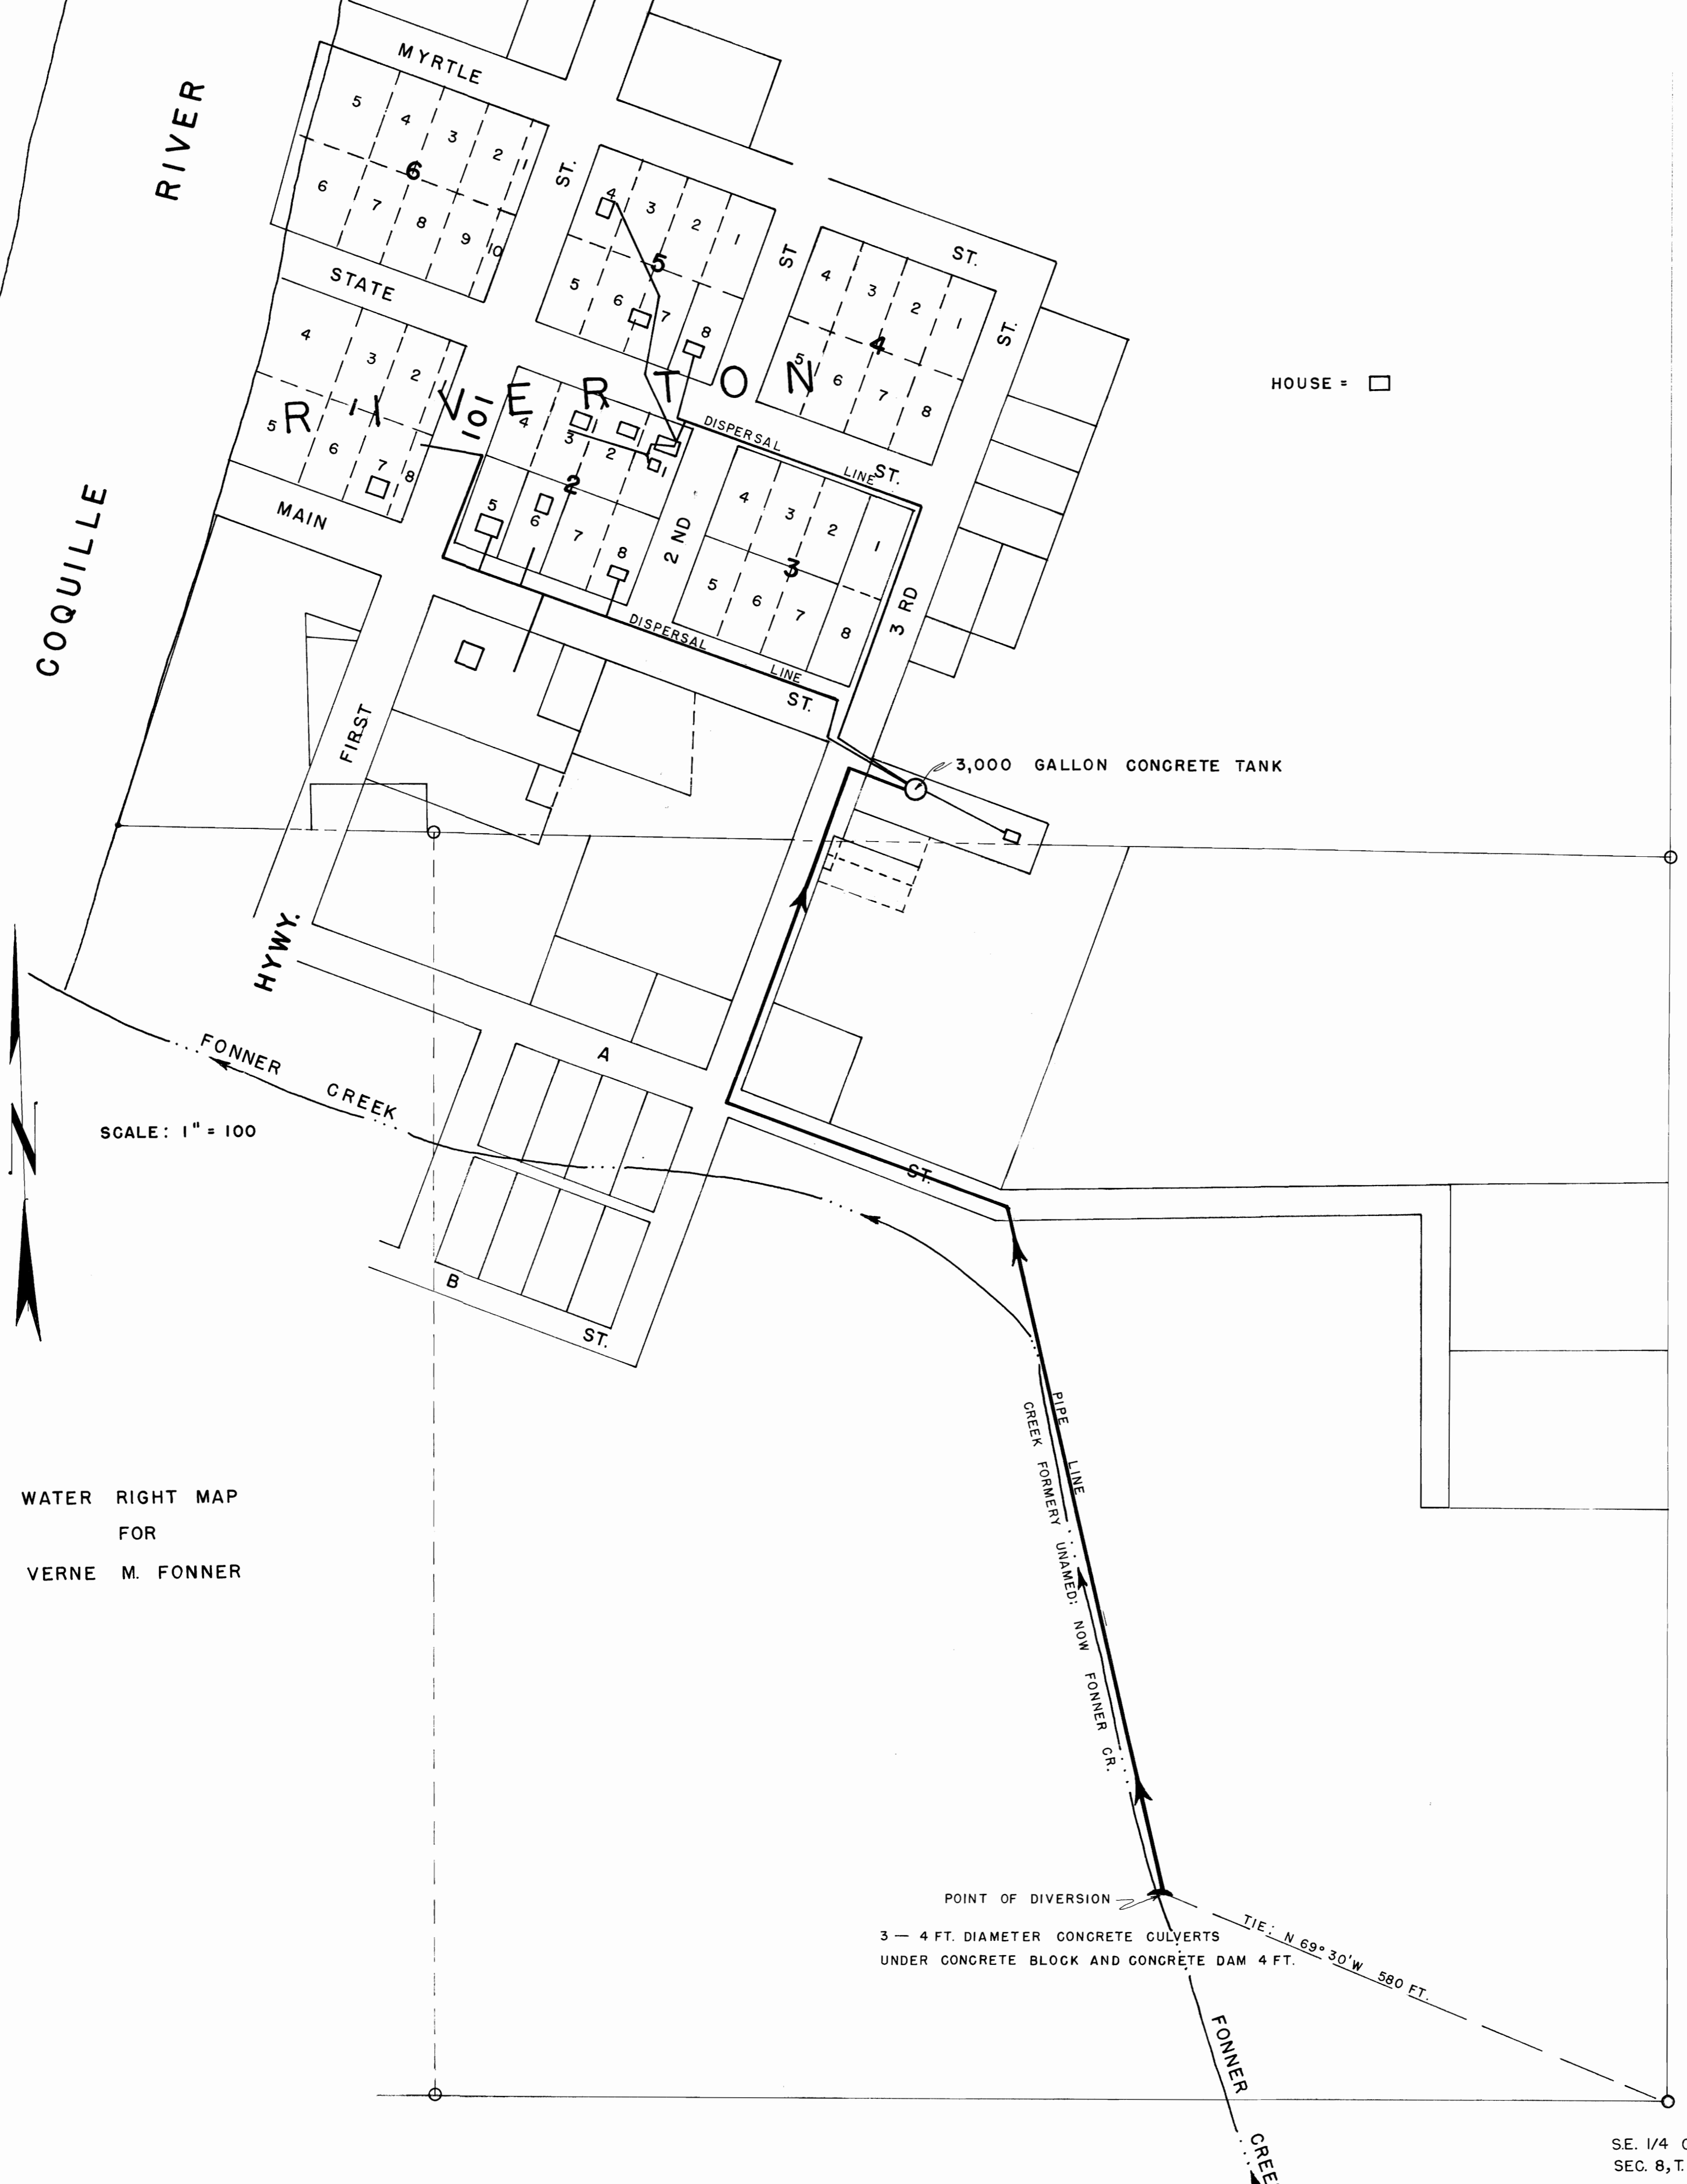

HOUSE = □

SCALE: 1" = 100

WATER RIGHT MAP FOR VERNE M. FONNER

POINT OF DIVERSION
3 - 4 FT. DIAMETER CONCRETE CULVERTS
UNDER CONCRETE BLOCK AND CONCRETE DAM 4 FT.

TIE: N. 69° 30' W. 580 FT.

FONNER CREEK

SE. 1/4 COR., SW 1/4
SEC. 8, T. 28 S., R. 13 W
WILL. MERIDIAN

Application No. 37964
Permit No. 28313