


RECEIVED
SEP - 7 1962
STATE ENGINEER
SALEM, OREGON

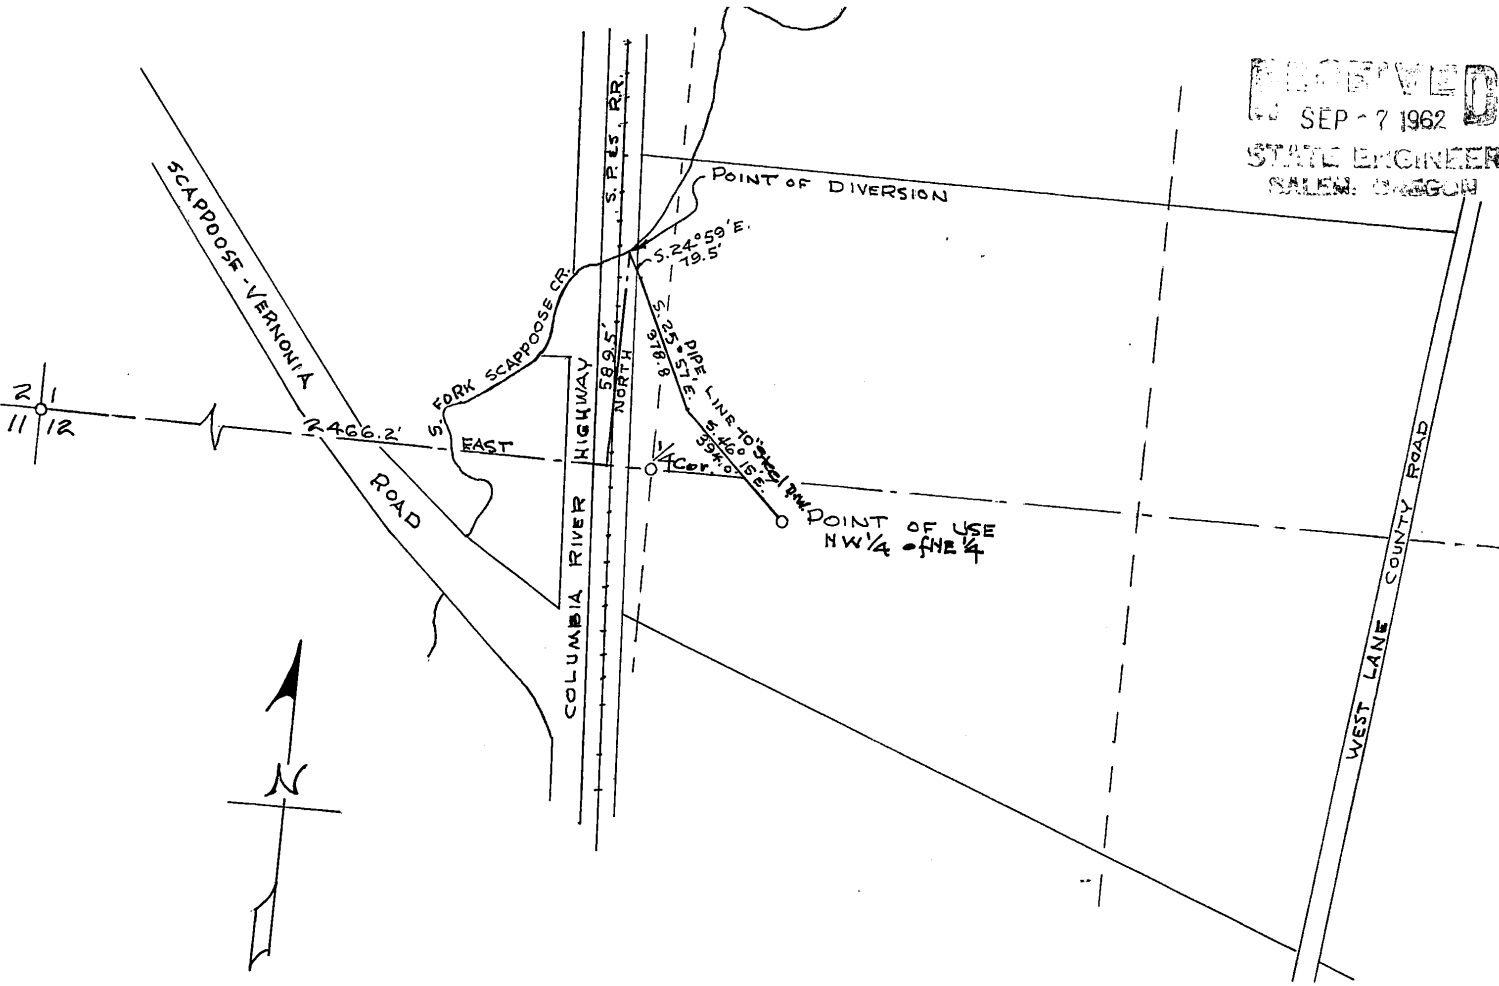

No. 37881
No. 28426

CHARLES PARKER WATER RIGHT
COMMERCIAL USE
SECTION 1&12 TWN. 3N., RNG 2W., W.M.
COLUMBIA COUNTY, OREGON
SCALE 1"=400' JULY 1962

REGISTERED PROFESSIONAL
ENGINEER
8488
OREGON
MAY 10, 1955
CLARENCE R. WARNER