


I, George L. Ducret of the U.S.D.I. - Fish and Wildlife Service do hereby certify that this map was made from notes taken during an actual survey made by me (or under my immediate supervision) in September 1952; that the monument shown on this map consisting of a Fish and Wildlife Service standard concrete post marked "Witness Monument to Intake" is set S 25° 53' E 49.4 ft from the Point of Diversion and N 53° 15' W 454.1 ft from the SE Corner of the NW 1/4 SE 1/4 Sec. 28, T3S R5E W.M.

George L. Ducret
 CIVIL ENGINEER
 USDI - FWS - B&F&W

N 50° 38' W 499.3' from
 SE Cor NW 1/4 SE 1/4 Sec. 28

Point of Diversion
 Dam
 See the Certification Block for ties to the center of Sec. 28

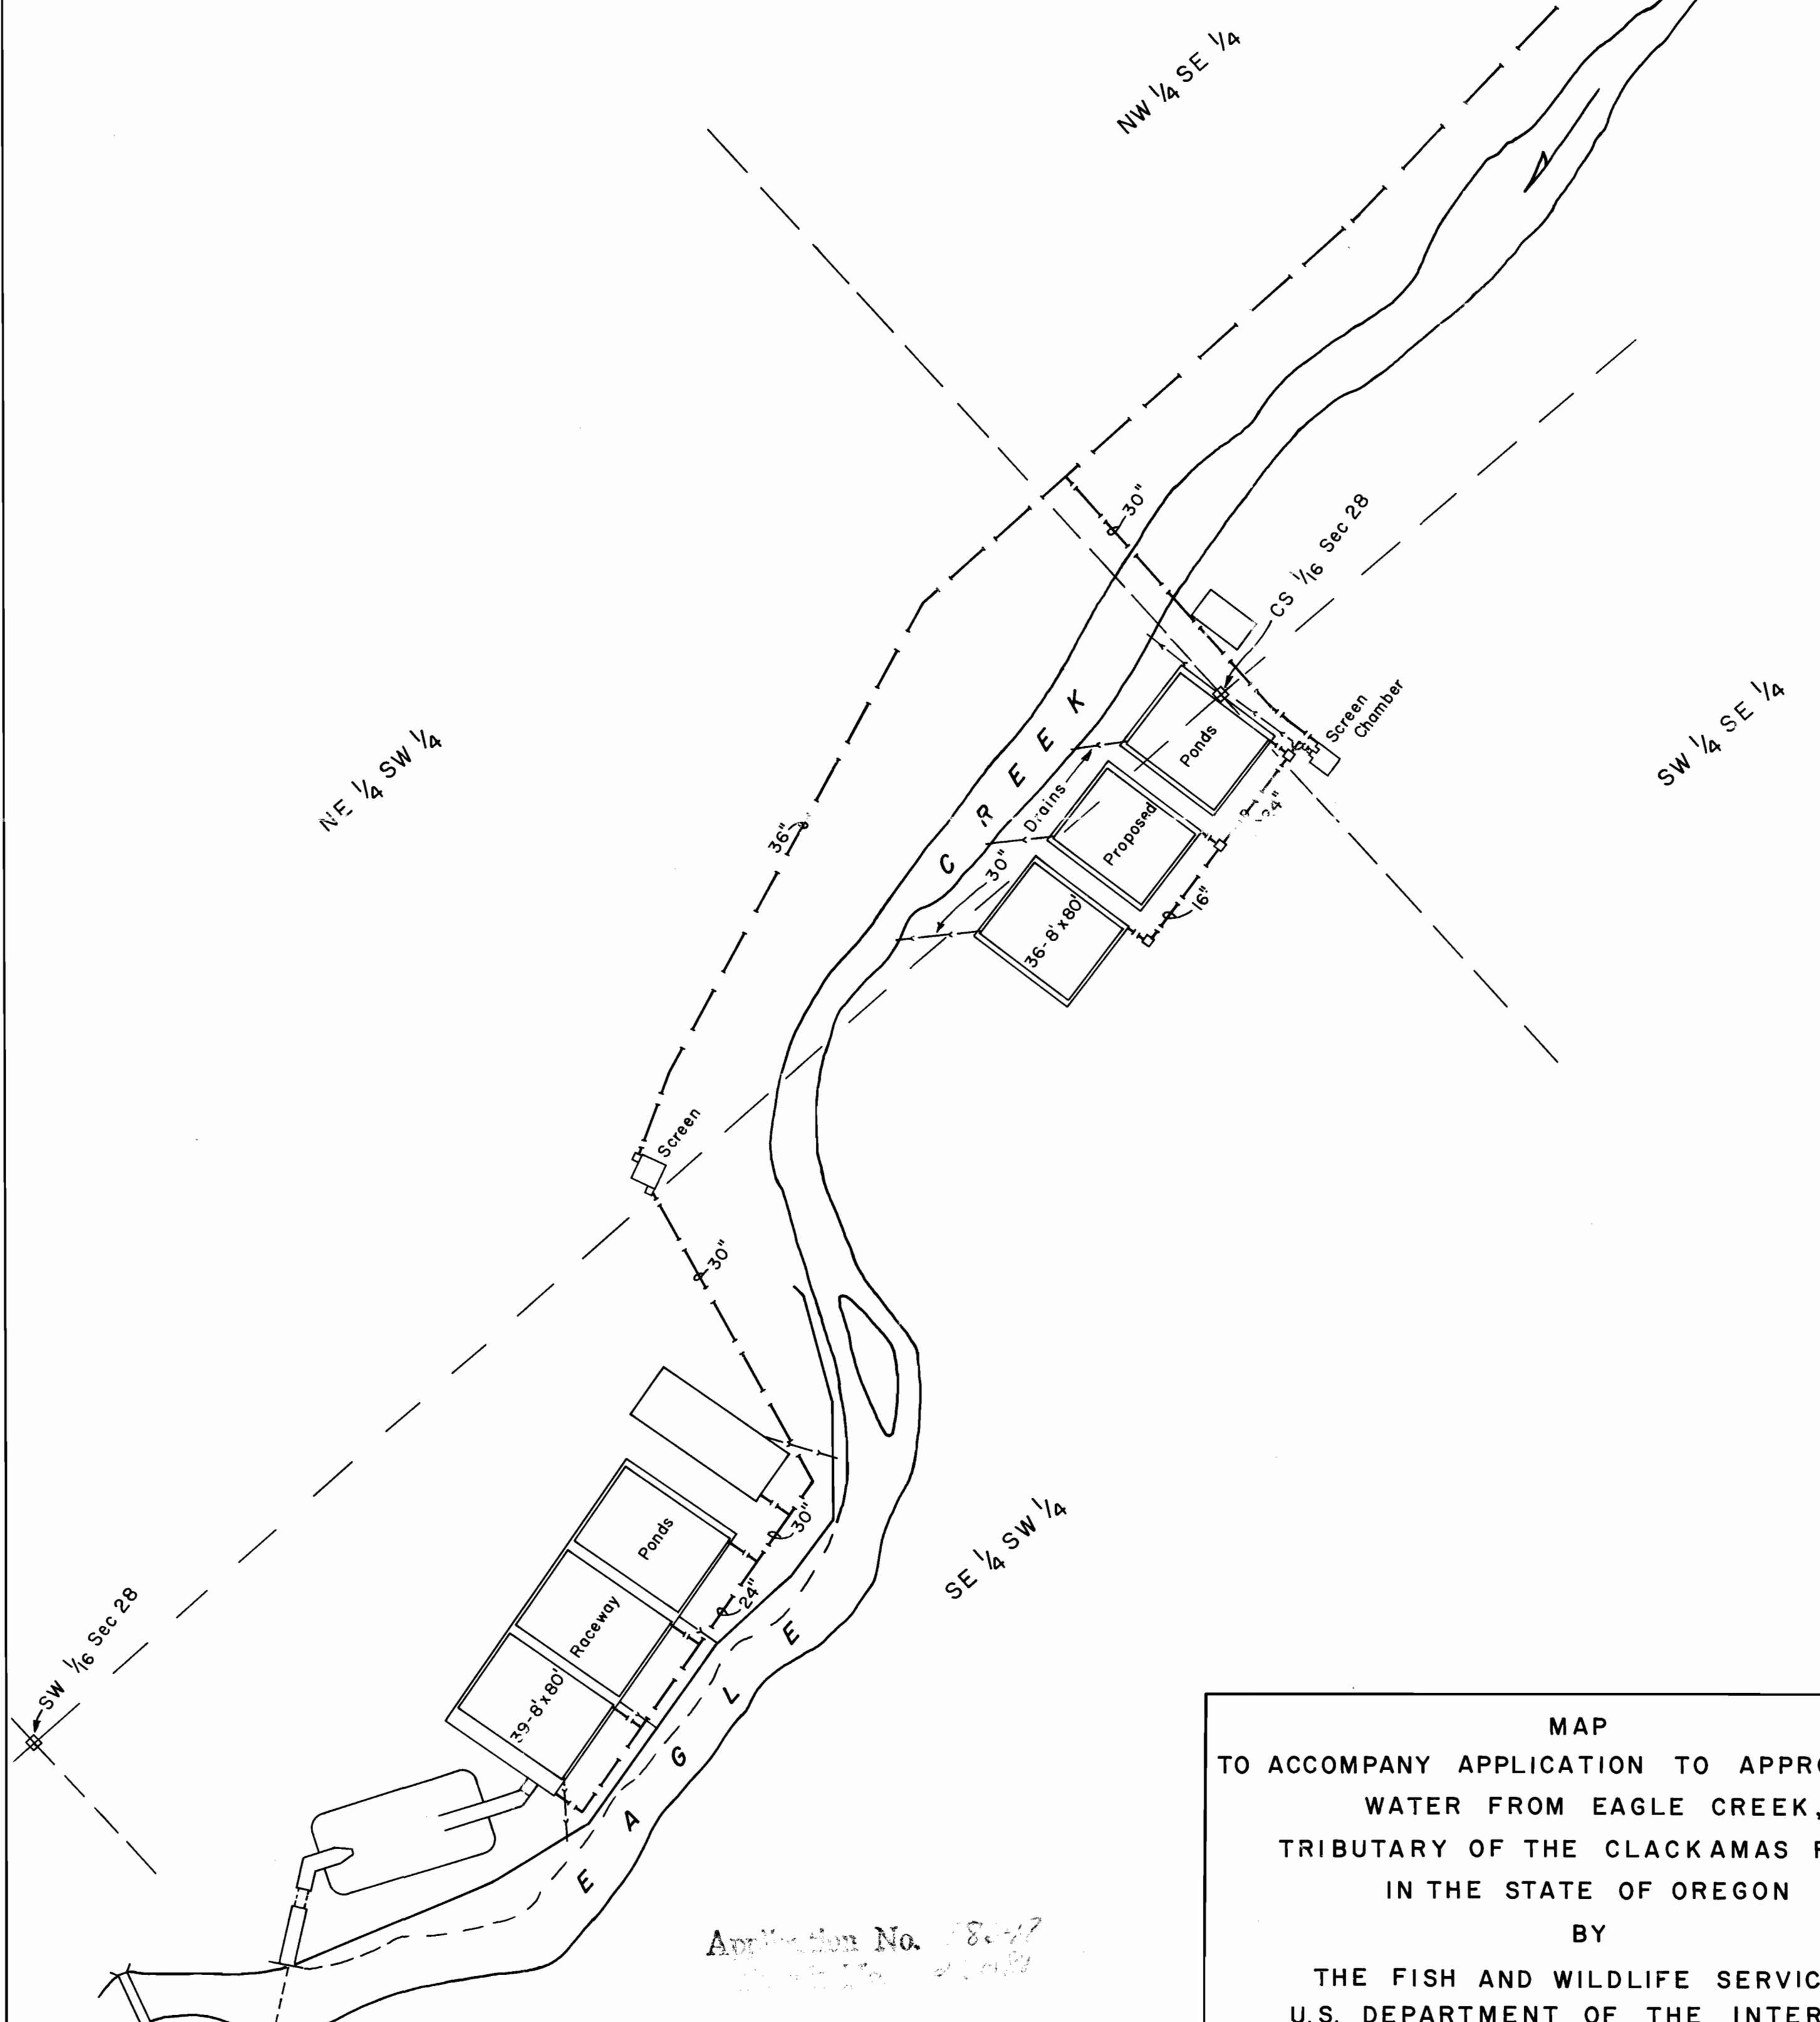

Application No. 18-17
 10/15/52

MAP
 TO ACCOMPANY APPLICATION TO APPROPRIATE
 WATER FROM EAGLE CREEK,
 TRIBUTARY OF THE CLACKAMAS RIVER
 IN THE STATE OF OREGON
 BY
 THE FISH AND WILDLIFE SERVICE
 U.S. DEPARTMENT OF THE INTERIOR