

CERTIFICATE OF SURVEYOR.

I, IRA L. HOFFMAN, of BAKER, ORE. DO HEREBY CERTIFY THAT THIS SKETCH WAS MADE FROM NOTES TAKEN DURING AN ACTUAL SURVEY MADE BY ME ON OCT. 21-24, 1913, AND FROM THE STATE ENGINEER'S POWDER RIVER ADJUDICATION MAPS, AND THAT IT CORRECTLY REPRESENTS THE WORKS DESCRIBED IN THE ACCOMPANYING APPLICATION, TOGETHER WITH THE LOCATION OF STREAMS & OTHER DITCHES IN THE IMMEDIATE VICINITY AND HAS WRITTEN THEREON THE AREA IN EACH SMALLEST LEGAL SUBDIVISION WHICH IT IS PROPOSED TO IRRIGATE.

*Ira L. Hoffman,
County Surveyor.*

SKETCH


LANDS OWNED BY GEO. PRATT IN SEC. 17, T 7 S, R 39 E, WILL. ME., ORE. PROPOSED TO BE IRRIGATED WITH WATER CARRIED FROM N. POWDER RIVER THRO THE HAINES PIPE LINE DITCH.

SCALE, ONE INCH = 40.00 CHS.
OCT & DEC., 1913.

*Ira L. Hoffman,
County Surveyor.*

T 7 S, R 39 E, WILL. ME., ORE.

Application No. 4823
Filed Jan 28 1914

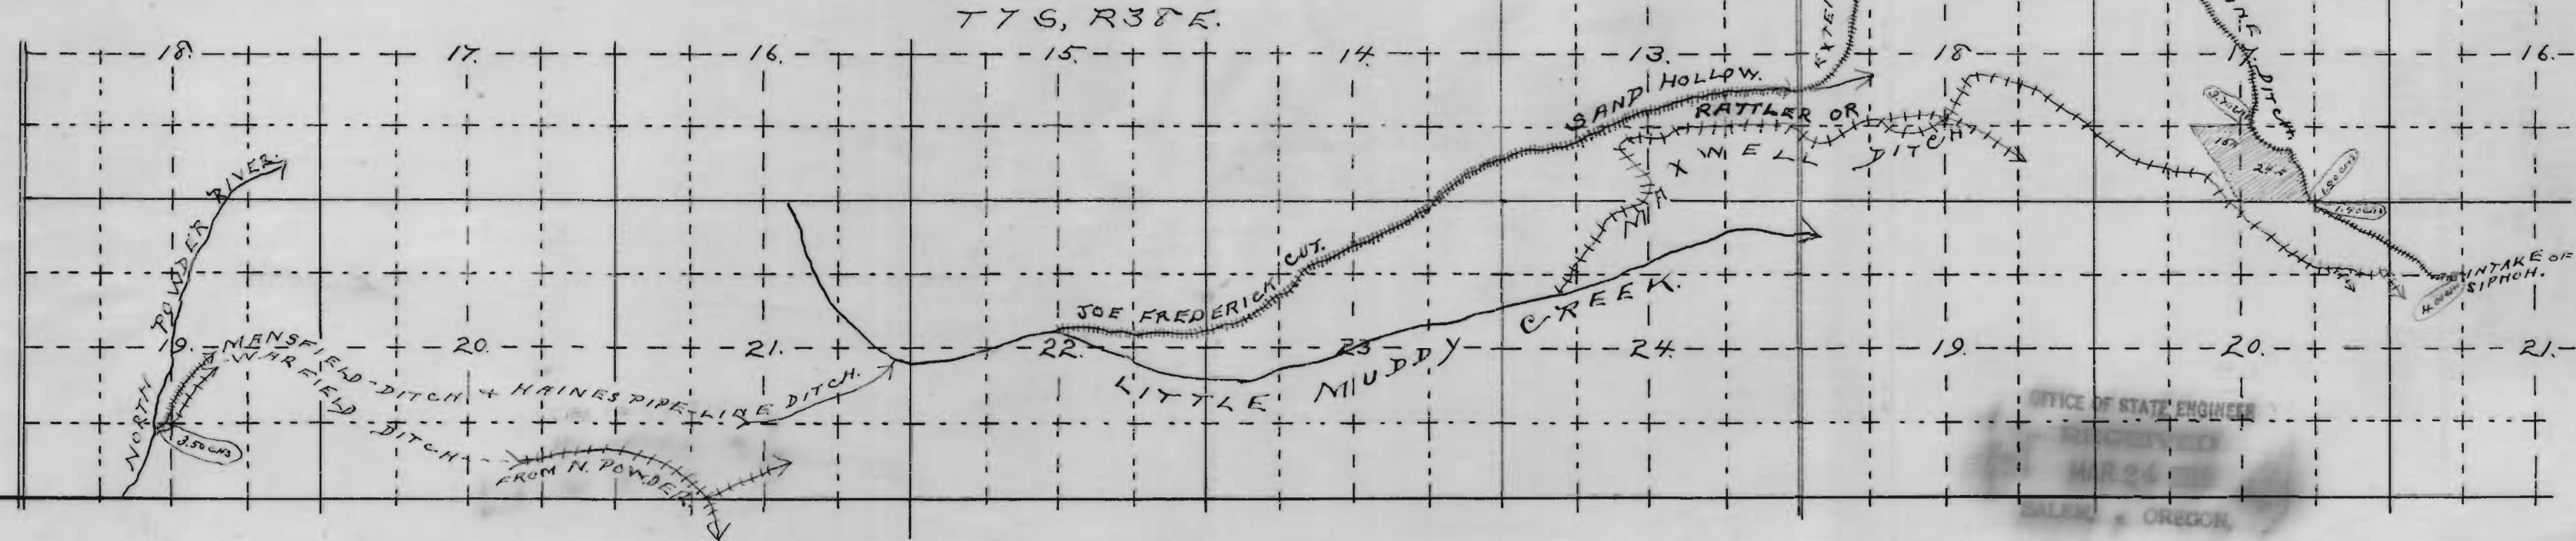

OFFICE OF STATE ENGINEER
SALMON, OREGON